

130 120 110 100 90 80 70 60 50 40 30 20 10 0 10 20 30 40 50 60 70 80 90 100 110 120 130

F.A.P. RTE.	SECTION	COUNTY	TOTAL SHEETS	SHEET NO.
774	•	EFFINGHAM	344	211
STA. 42+50.00 TO STA. 44+00.00				
FED. ROAD DIST. NO. 7 ILLINOIS FED. AID PROJECT				
4107WRS-1, 107BY, 107BY-1 & 107B-2				
CONTRACT NO. 94827				
STAGE II (LT.)			STAGE I (RT.)	

DATE: \_\_\_\_\_ BY: \_\_\_\_\_


ORIGINAL SURVEY PLOTTED TEMPLATE AREAS CHECKED

FINAL SURVEY PLOTTED TEMPLATE AREAS CHECKED

DATE: \_\_\_\_\_ BY: \_\_\_\_\_

ORIGINAL SURVEY PLOTTED TEMPLATE AREAS CHECKED

FINAL SURVEY PLOTTED TEMPLATE AREAS CHECKED

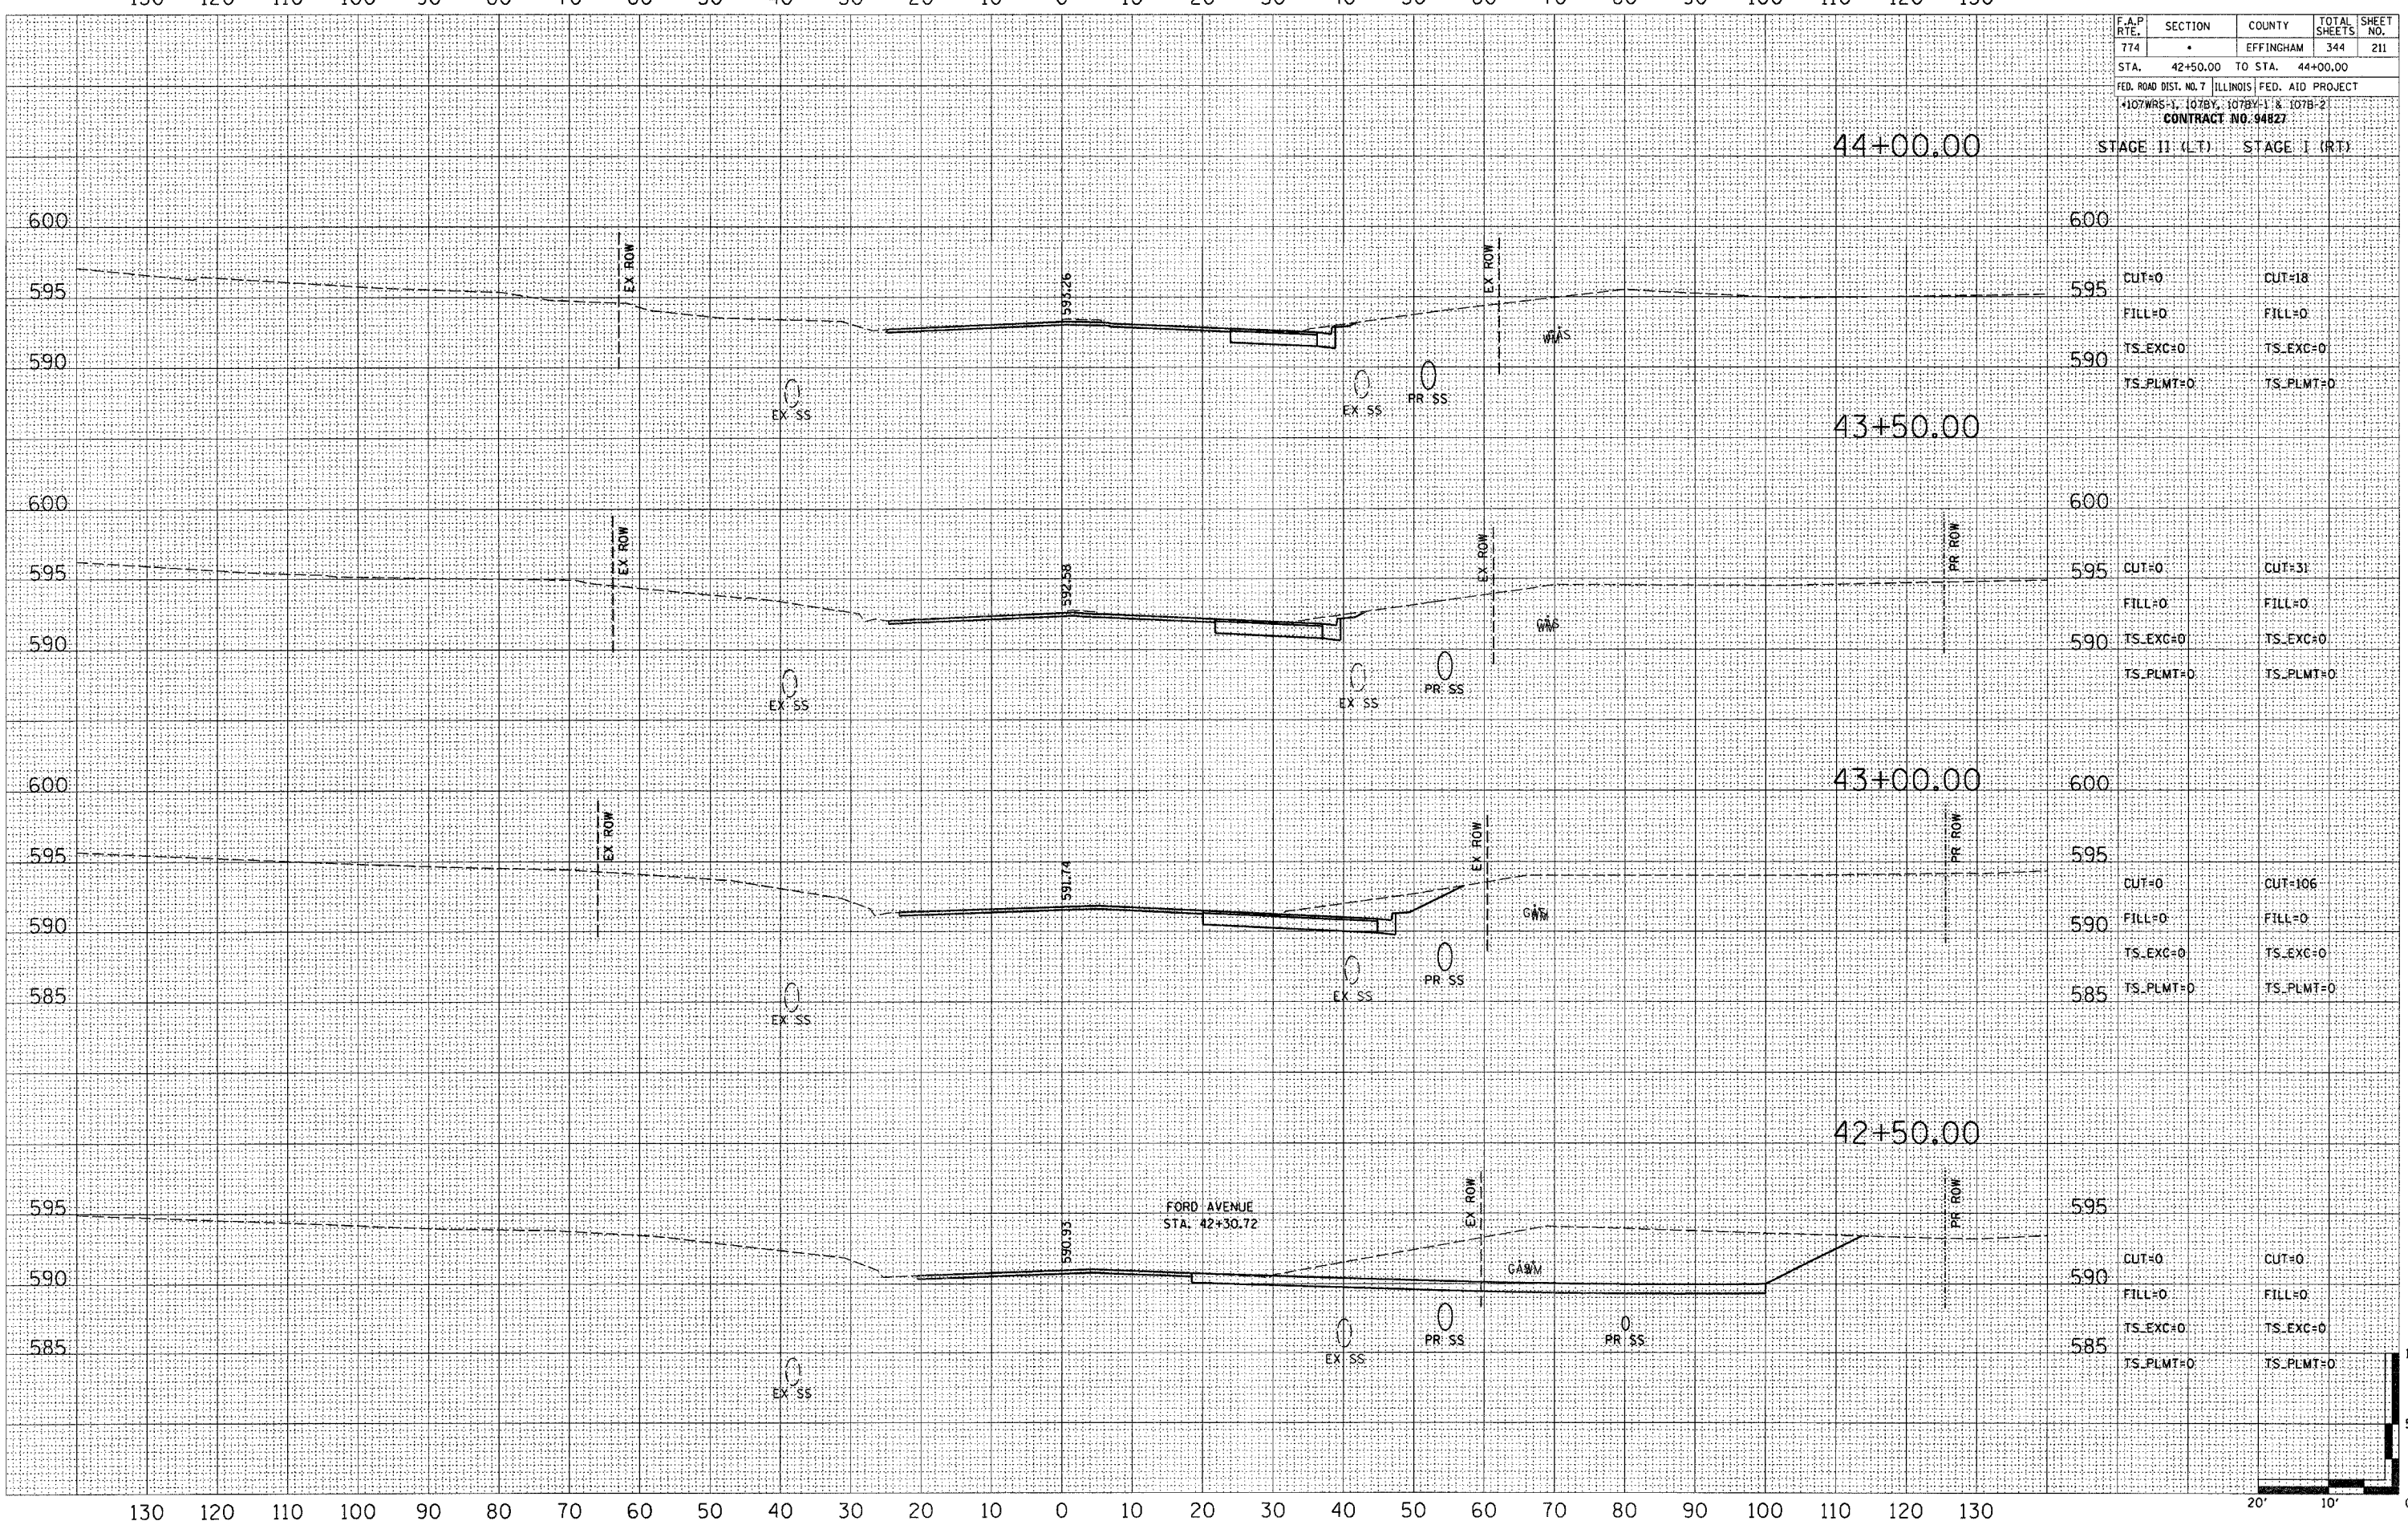

600	44+00.00	CUT=0	CUT=18
595		FILL=0	FILL=0
590		TS_EXC=0	TS_EXC=0
		TS_PLMT=0	TS_PLMT=0
600	43+50.00	CUT=0	CUT=31
595		FILL=0	FILL=0
590		TS_EXC=0	TS_EXC=0
		TS_PLMT=0	TS_PLMT=0
600	43+00.00	CUT=0	CUT=106
595		FILL=0	FILL=0
590		TS_EXC=0	TS_EXC=0
585		TS_PLMT=0	TS_PLMT=0
600	42+50.00	CUT=0	CUT=0
595		FILL=0	FILL=0
590		TS_EXC=0	TS_EXC=0
585		TS_PLMT=0	TS_PLMT=0