


130 120 110 100 90 80 70 60 50 40 30 20 10 0 10 20 30 40 50 60 70 80 90 100 110 120 130

F.A.P. RTE.	SECTION	COUNTY	TOTAL SHEETS	SHEET NO.
774	*	EFFINGHAM	344	213
STA. 46+50.00 TO STA. 48+00.00		FED. ROAD DIST. NO. 7 ILLINOIS FED. AID PROJECT		
4107WRS-1, 107BY, 107BY-1 & 107B-2				
CONTRACT NO. 94827				
STAGE II (LT)			STAGE I (RT)	

FINAL SURVEY	SURVEYED	DATE
NOTE BOOK	PLOTTED	
NO.	TEMPLATE	
	AREAS CHECKED	

ORIGINAL SURVEY	SURVEYED	DATE
NOTE BOOK	PLOTTED	
NO.	TEMPLATE	
	AREAS CHECKED	

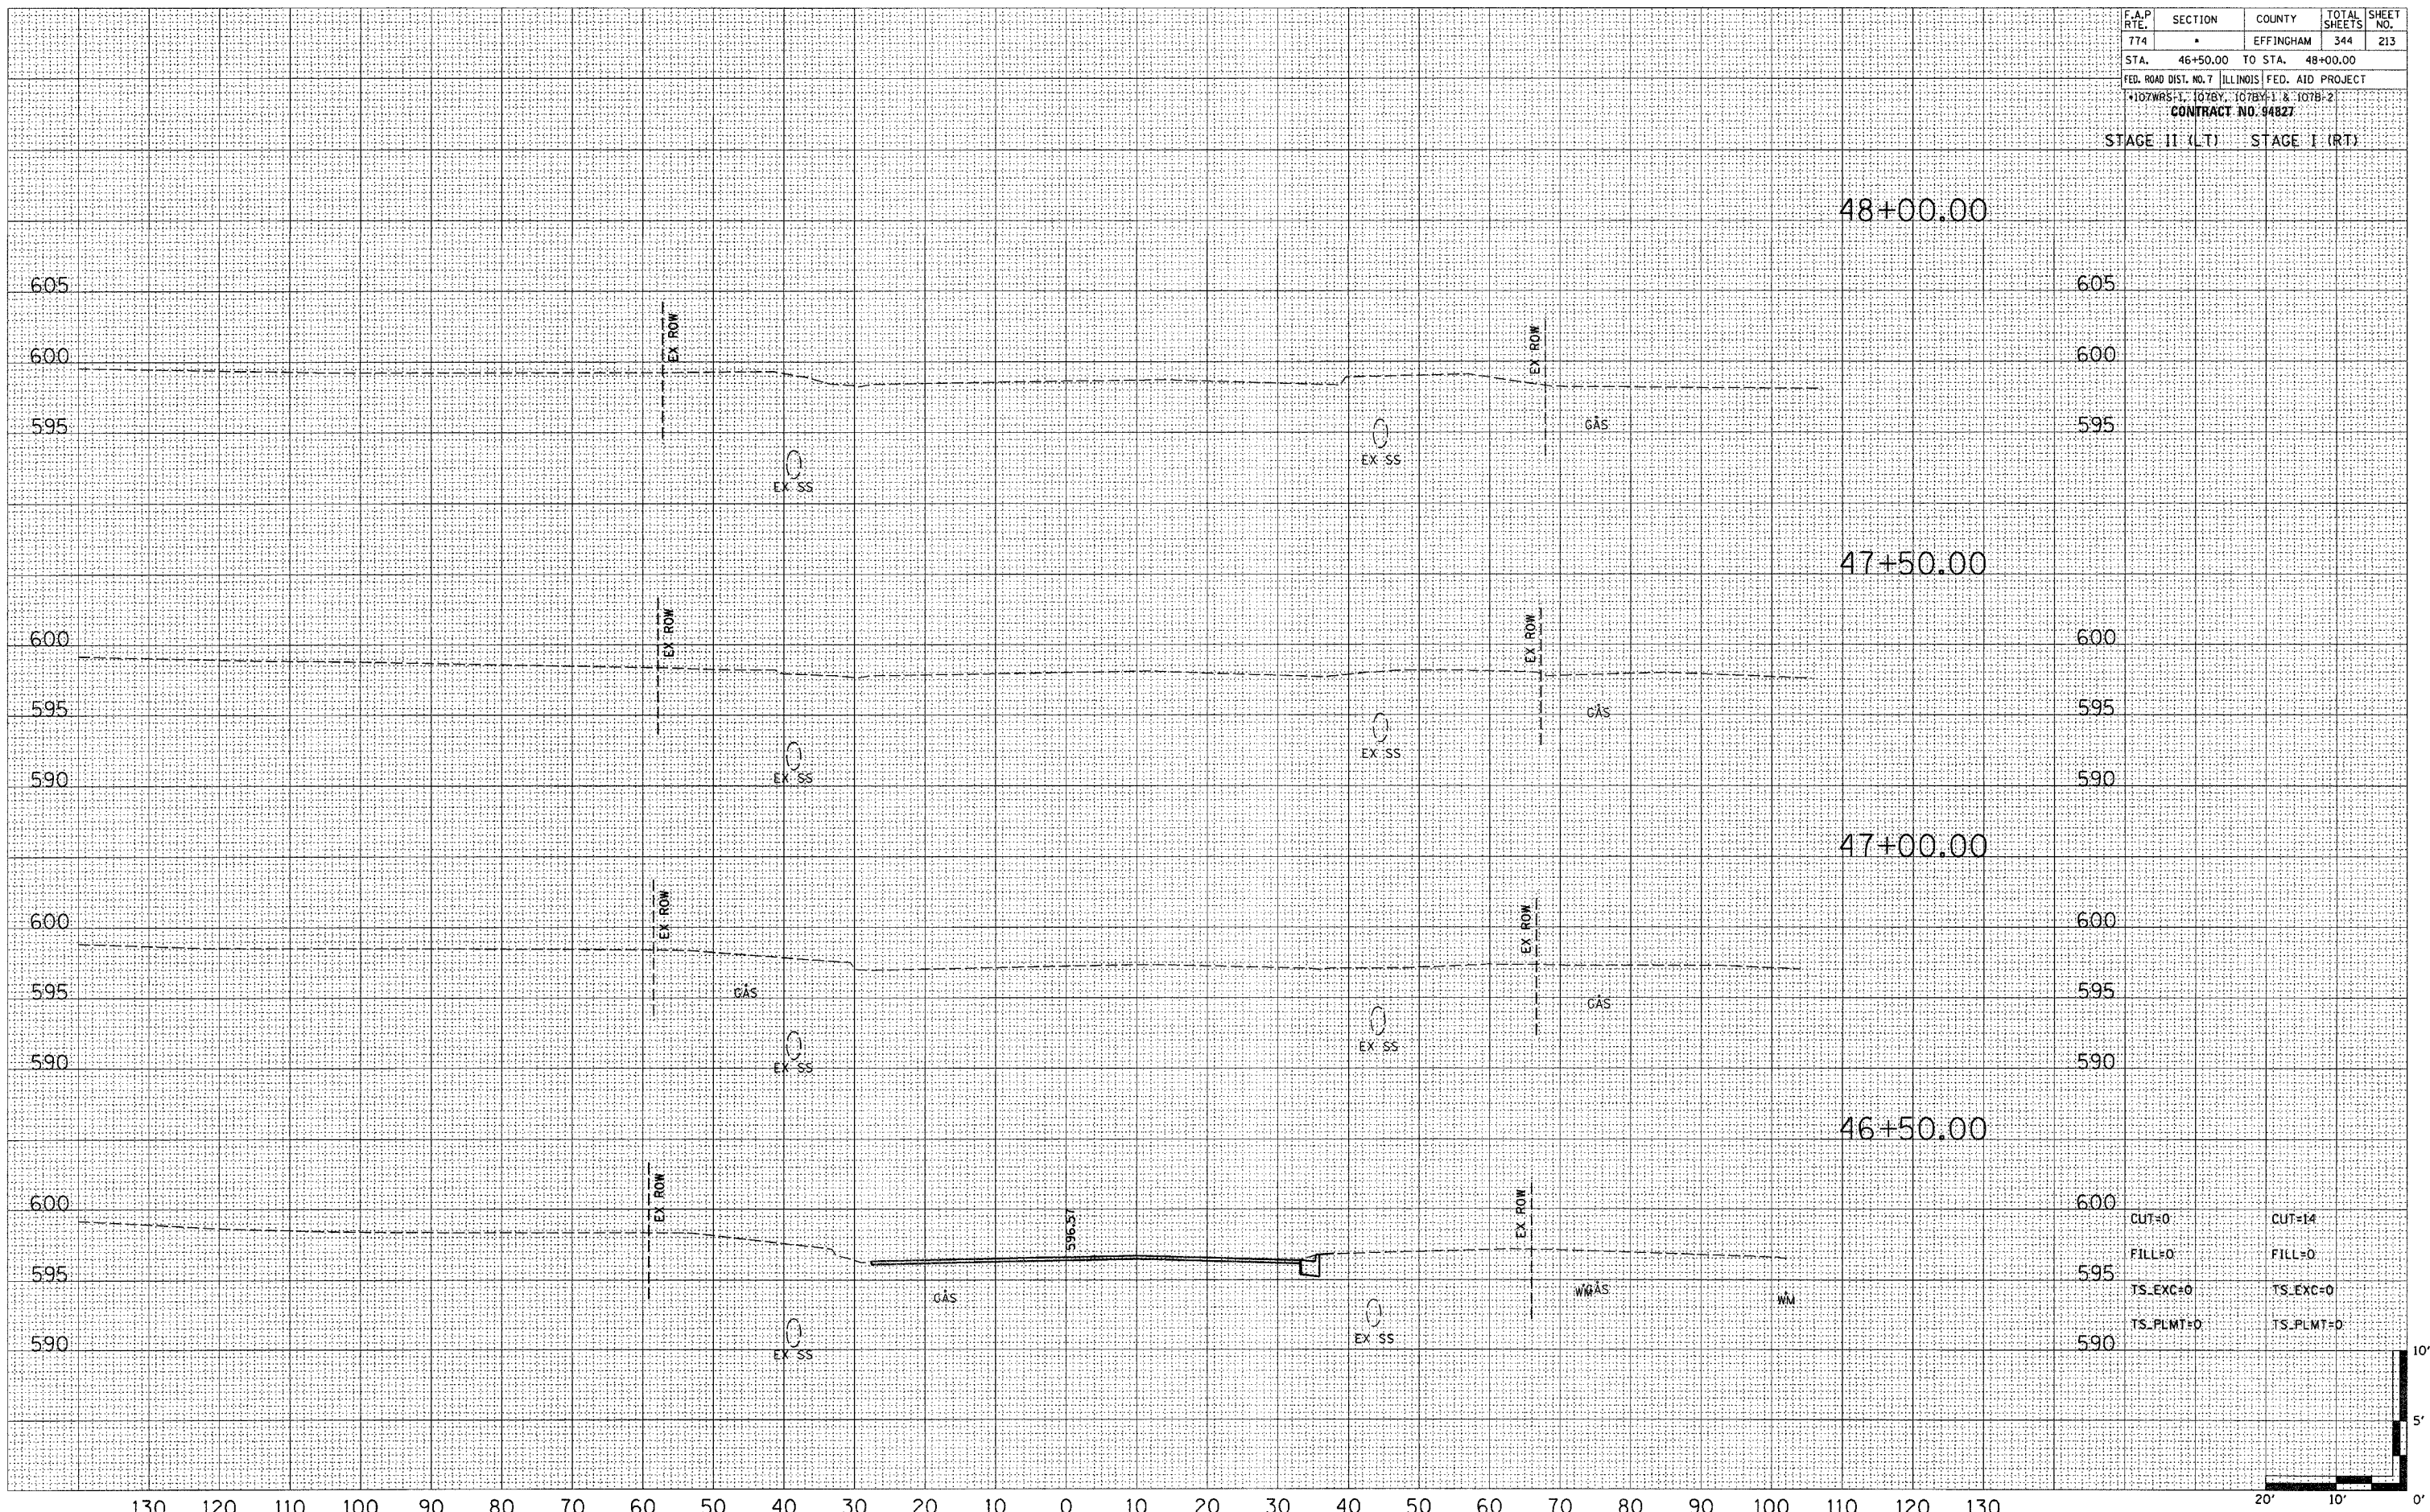

CUT=0	CUT=14
FILL=0	FILL=0
TS_EXC=0	TS_EXC=0
TS_PLMT=0	TS_PLMT=0