
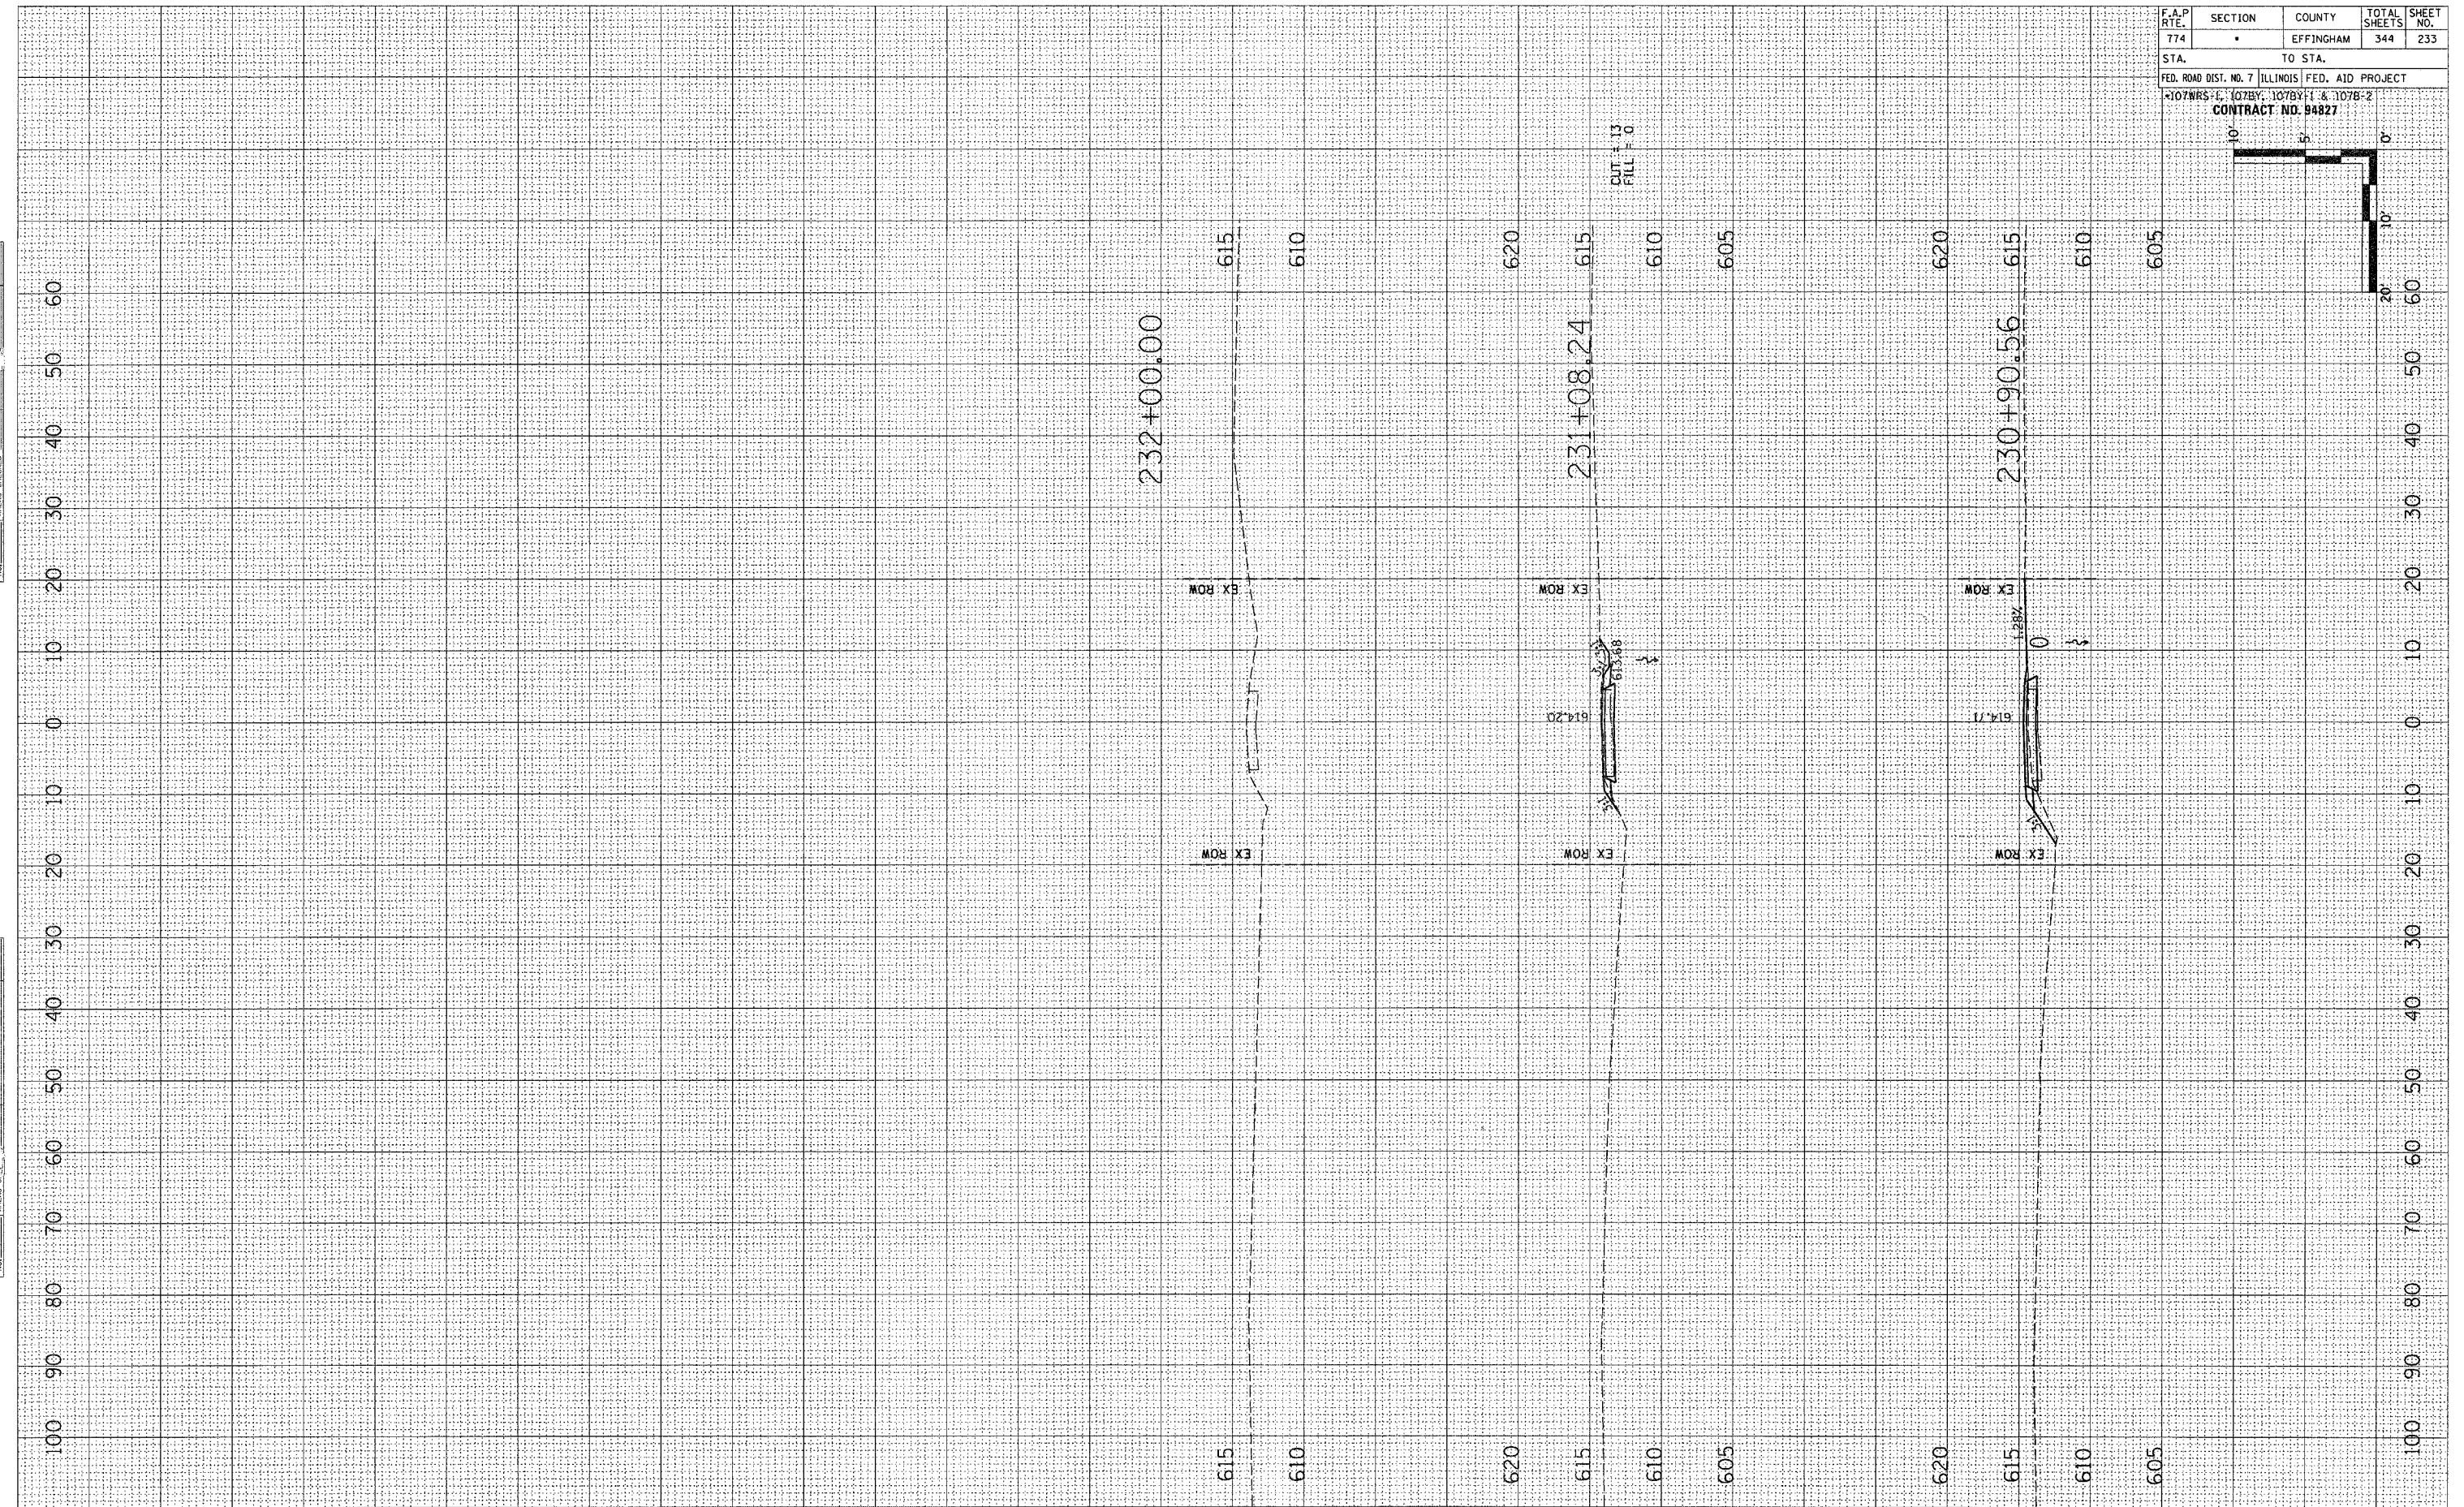


FINAL SURVEYED
 SURVEY PLOTTED
 NOTE BOOK NO. _____ DATE _____
 AREAS CHECKED _____

ORIGINAL SURVEYED
 SURVEY PLOTTED
 NOTE BOOK NO. _____ DATE _____
 AREAS CHECKED _____

F.A.P. RTE. 774	SECTION •	COUNTY EFFINGHAM	TOTAL SHEETS 344	SHEET NO. 233
STA.		TO STA.		
FED. ROAD DIST. NO. 7 ILLINOIS FED. AID PROJECT				
107WRS-1, 107BY, 107BY-1 & 107B-2				
CONTRACT NO. 94827				

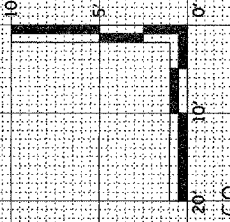

1700 AVENUE