



ROUTE NO.	SECTION	COUNTY	TOTAL SHEETS	SHEET NO.	SHEET NO. 22 26 SHEETS
F.A.P. RTE. 774	107BY-1	EFFINGHAM	344	298	
FED. ROAD DIST. NO. 7 ILLINOIS FED. AID PROJECT- <b>CONTRACT NO. 94827</b>					

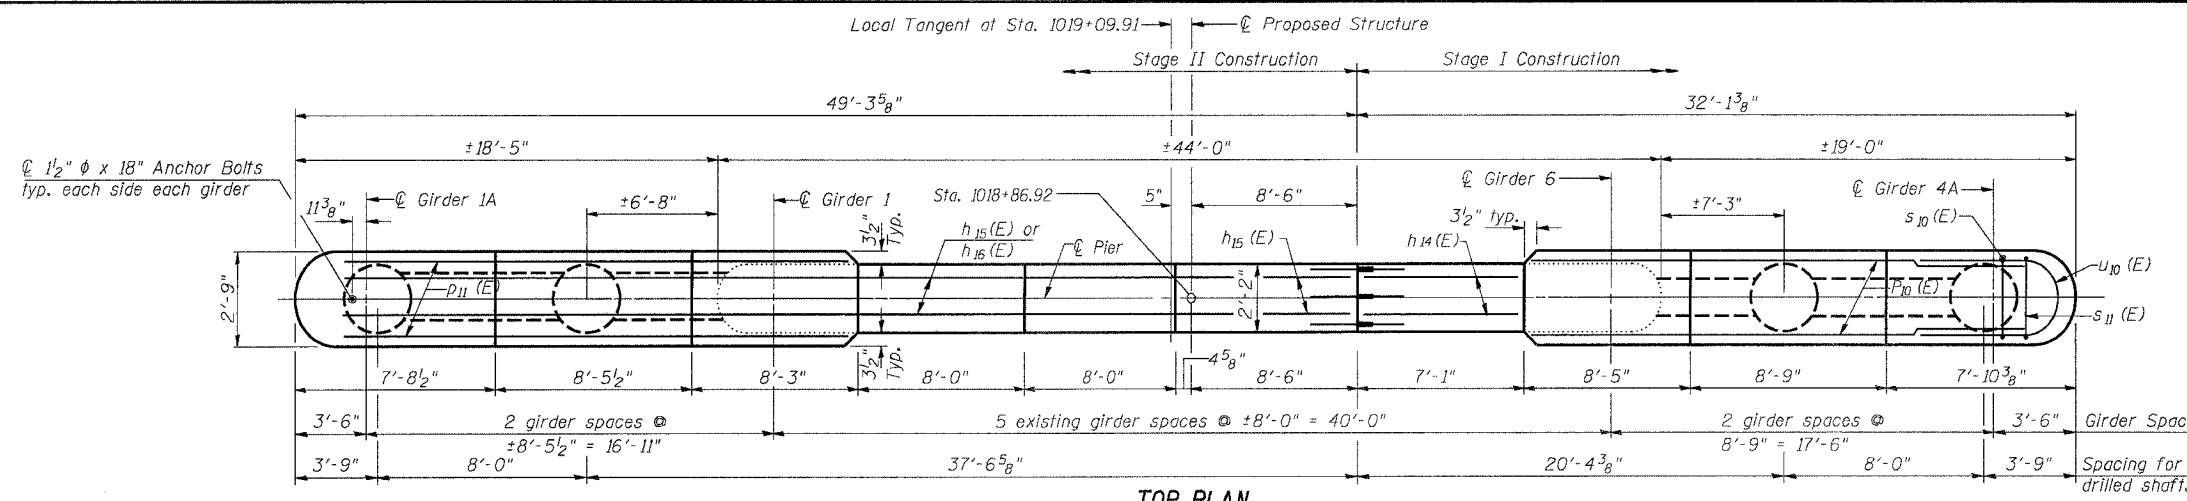

**TOP PLAN**

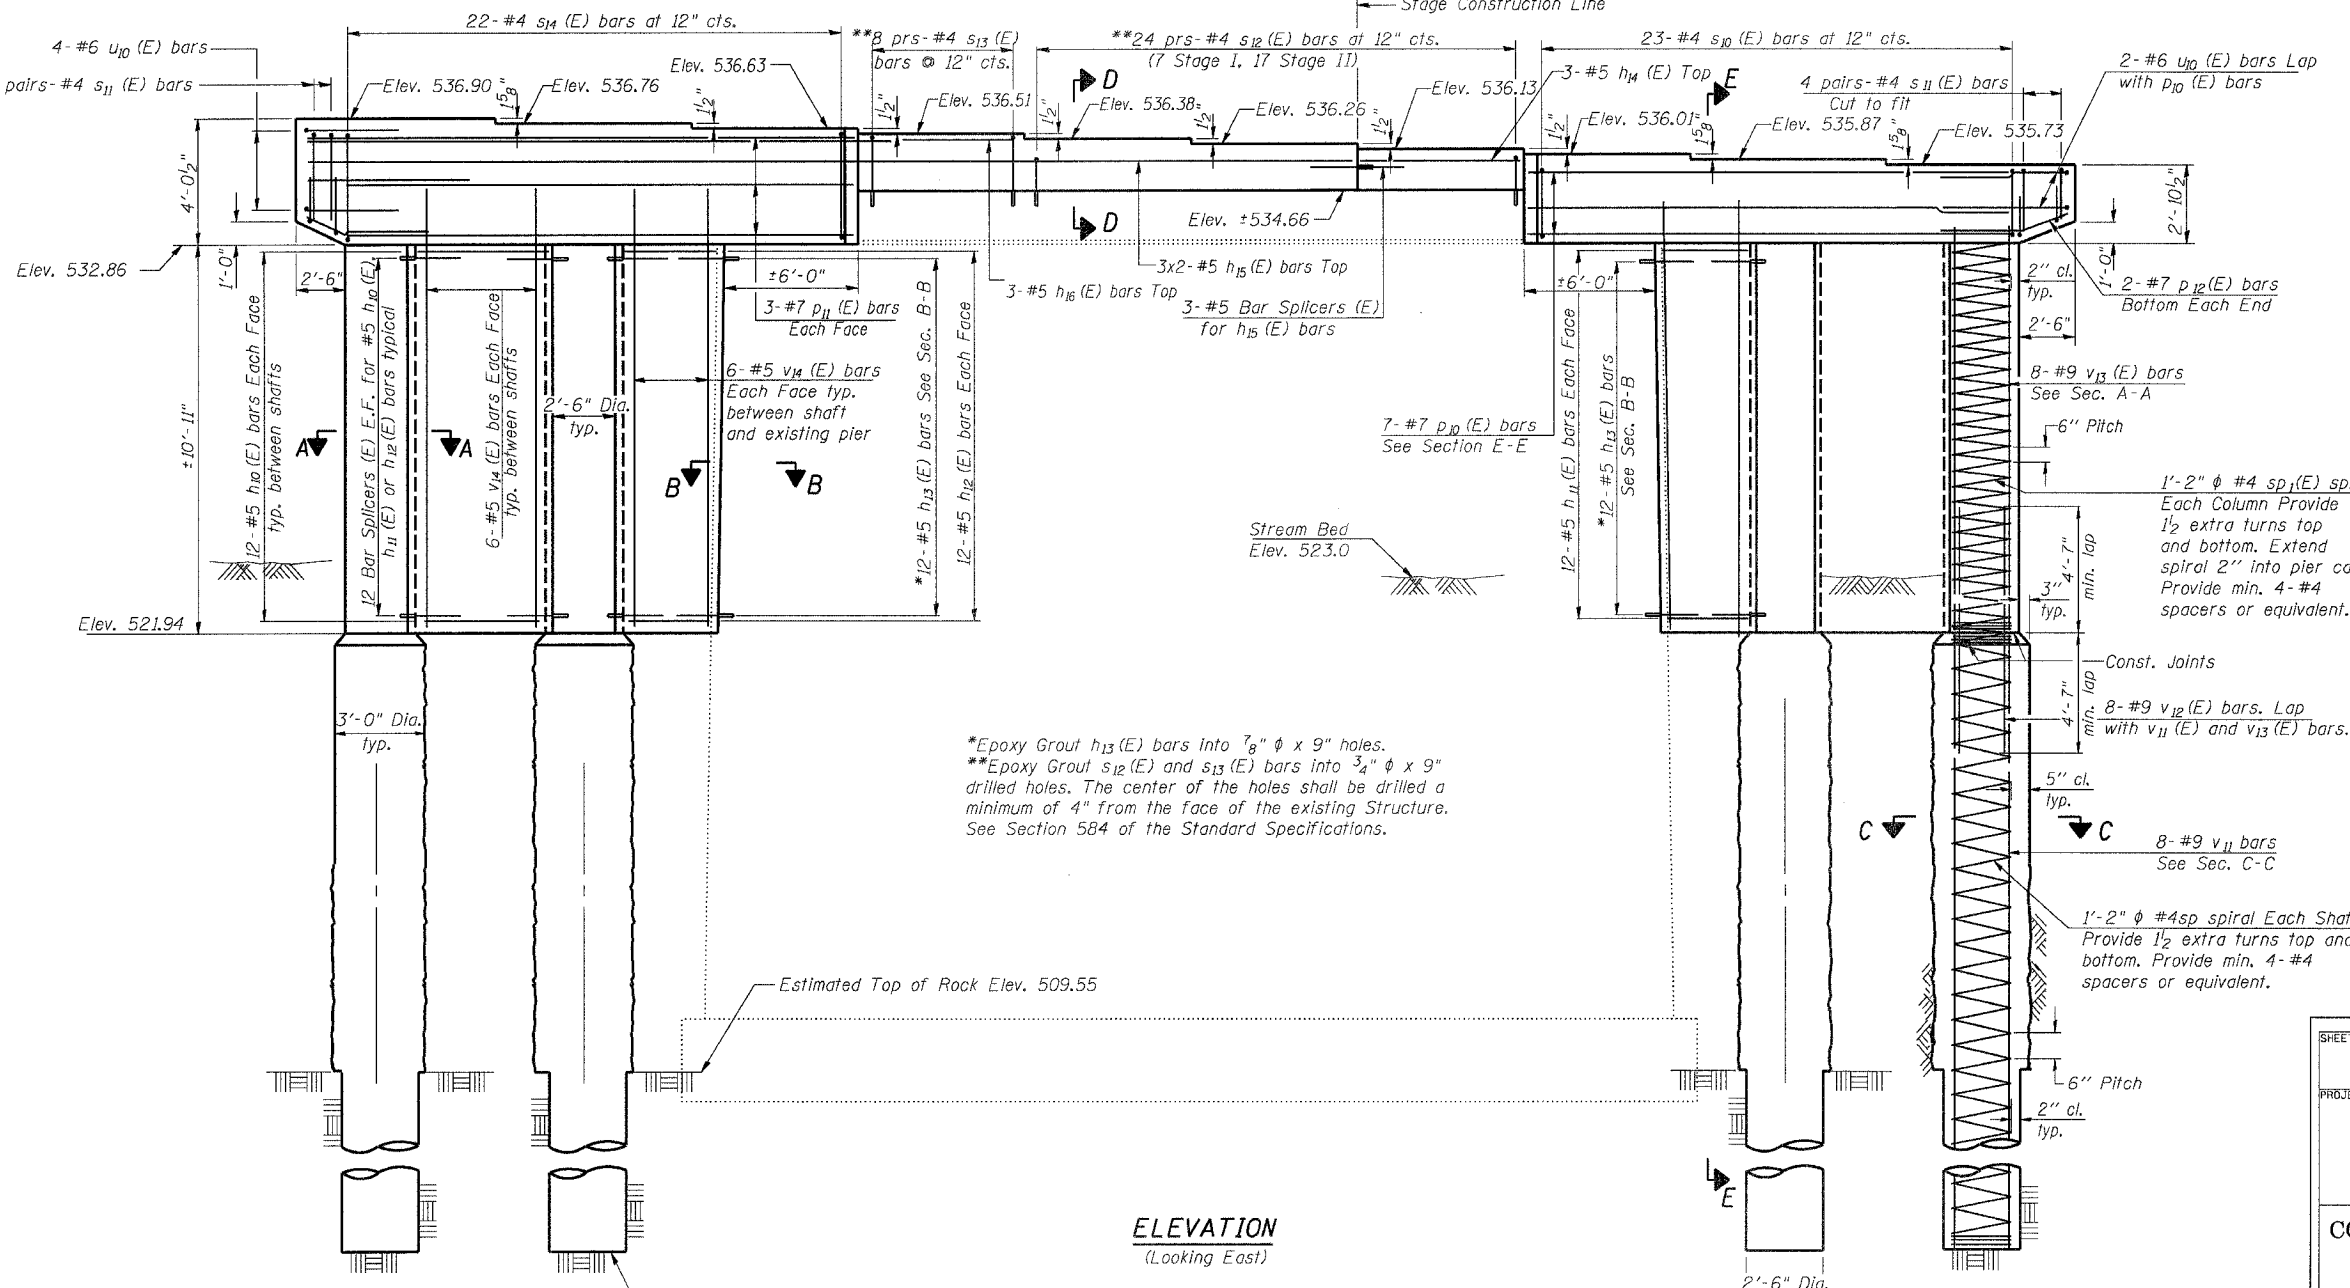

**ELEVATION**  
(Looking East)

**Min. Bar Lap**

- #5 bar = 1'-8" web wall
- #5 bar = 3'-0" cap
- #7 bar = 4'-10"

**NOTES**

Space reinforcement in cap to miss anchor bolts.  
Pour steps monolithically with cap.

Work this Sheet with Sheet 23 of 26.

SHEET TITLE			
<b>PIER</b>			
PROJECT	IL RTE. 32/33 OVER LITTLE WABASH RIVER OVERFLOW F.A.P. RTE. 774 SECTION 107BY-1 EFFINGHAM COUNTY STATION 1018+86.92 STRUCTURE NO. 025-0077	PROJECT NO.	02017
SCALE		DRAWN BY	TFG
		CHECKED BY	KPS/CME/MCB
<b>COOMBE-BLOXDORF P.C.</b> Engineers / Land Surveyors Springfield, Illinois Design Firm License No. 184-002708			22 OF 26 SHTS

Pier