


# T 8 N-R 6 E 3rd P.M. DOUGLAS TWP

F.A.P. RTE.	SECTION	COUNTY	TOTAL SHEETS	SHEET NO.
774		EFFINGHAM	344	343

FED. ROAD DIST. NO. 7 ILLINOIS FED. AID PROJECT  
 • 107WRS-1, 107BY, 107BY-1, 107B-2  
**CONTRACT NO. 94827**

SHEET NO. 14  
15 SHEETS

MKS 10/7/04  
\\94827\plansheet14.d

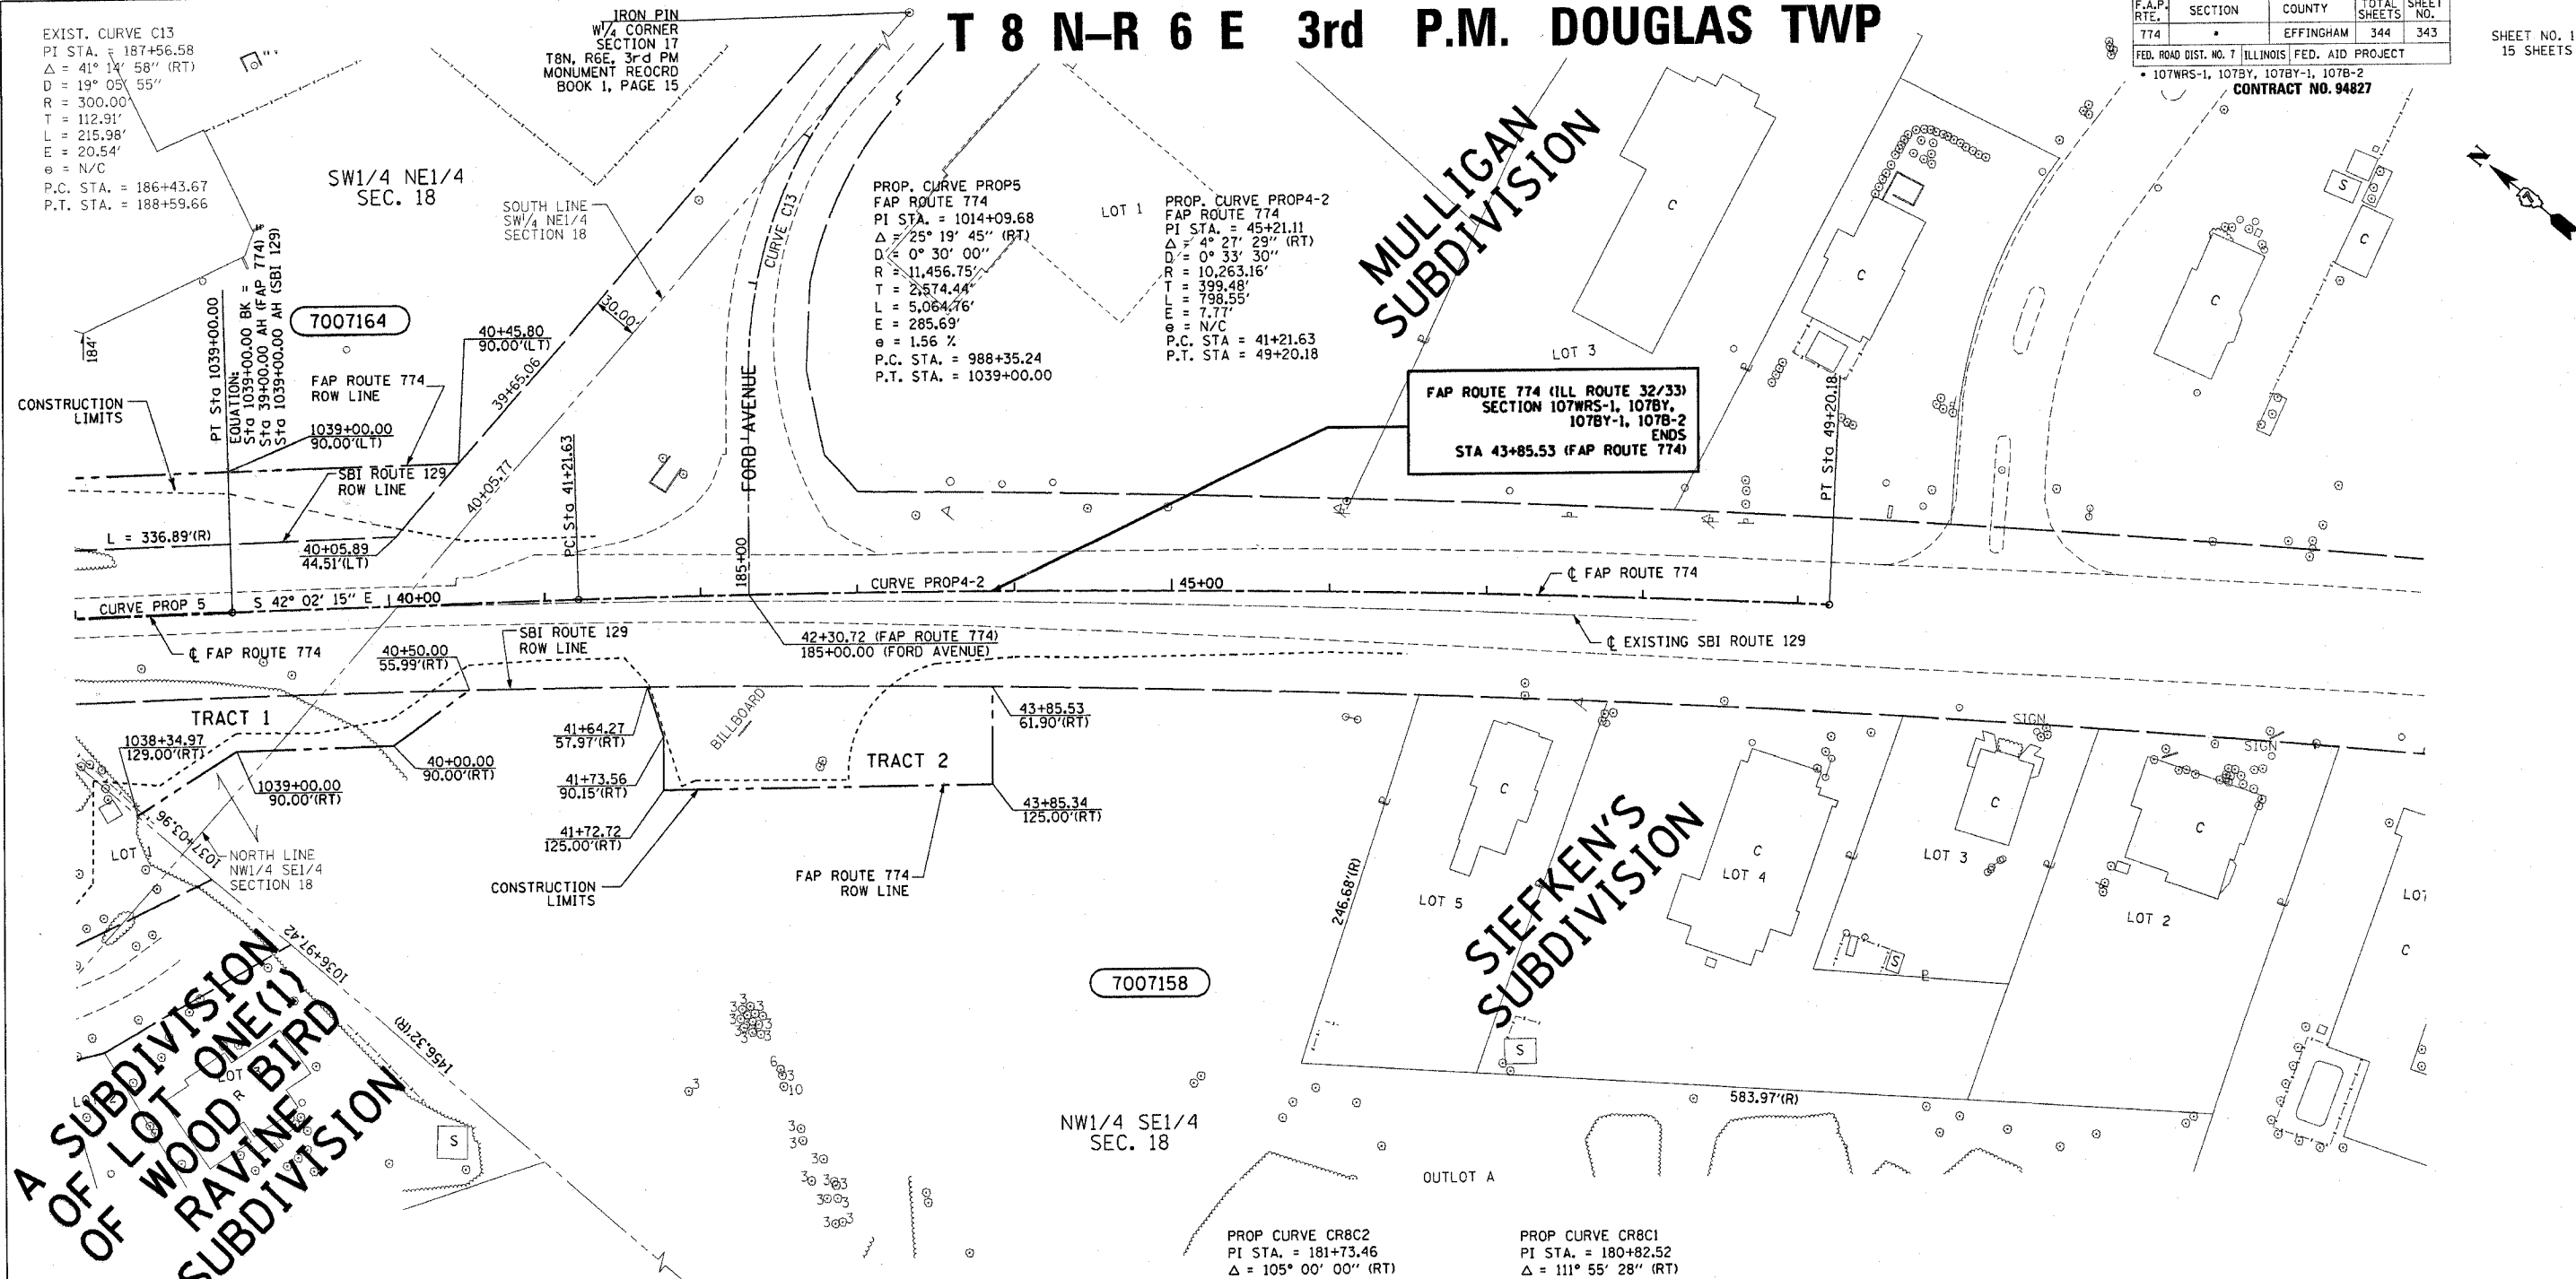

**UTILITIES:**

TELEPHONE- ILLINOIS CONSOLIDATED TELEPHONE COMPANY  
 VERIZON NORTH INC.

GAS- AMEREN CIPS

ELECTRICITY- NORRIS ELECTRIC COOPERATIVE  
 AMEREN CIPS

WATER- E J WATER CORPORATION  
 LAKE SARA AREA WATER COOPERATIVE, INC.  
 CITY OF EFFINGHAM

SEWER- CITY OF EFFINGHAM

T.V. CABLE- AT & T MEDIA SERVICE

PARCEL	OWNER	ADD AREA TAKEN	EXIST. AREA	EASEMENT	REM. AREA	INST	MICRO FILM NO RECORDED	DATE	BOOK	PAGE	AREA EXCESS	SOLD
7007158	JAMES J. HECHT TRACT 1 TRACT 2	24,668 10,795 13,873					607,428					
7007164	CENTRAL ILLINOIS PUBLIC SERVICE COMPANY	25,538					915,410					

**CONTRACT NO. 94827**  
 FIELD BOOK NO 449, 450, 451,  
 452 & 452B  
 (R) RECORDED DISTANCE

NOTE: ALL AREAS ARE IN SQUARE FEET  
 UNLESS OTHERWISE NOTED.

NOTE:  
 BEARINGS ARE REFERENCED TO THE  
 ILLINOIS STATE PLANE COORDINATE  
 SYSTEM EAST ZONE DATUM OF 1983

○ - IRON PIN  
 ⊕ - ROW MARKER

**RIGHT OF WAY PLANS**  
 FAP ROUTE 774

PROJECT SECTION 107WRS-1  
 107BY, 107BY-1  
 107B-2

STATION 1038+00.00 TO

STATION 43+85.53

COUNTY EFFINGHAM

SCALE 1"=50' SHEET 14 OF 15

JOB NO. R-97-007-00

BLANK, WESSELINK, COOK & ASSOCIATES

ENGINEERS - CONSULTANTS DECATUR, ILLINOIS

F.A.P. 774 (IL RTE 32/33) SEC 107WRS-1, 107BY, 107BY-1 & 107B-2

EFFINGHAM COUNTY

Revised 10-21-04