



| | | | | |
|-----------------------|----------------|------------------|--------------|-----------|
| F.A.S. RTE. | SECTION | COUNTY | TOTAL SHEETS | SHEET NO. |
| 1887 | 6B-1 | WILLIAMSON | 27 | 4 |
| STA. 262+55 | TO STA. 263+25 | | | |
| FED. ROAD DIST. NO. 7 | ILLINOIS | FED. AID PROJECT | | |
| CONTRACT NUMBER 98655 | | | | |

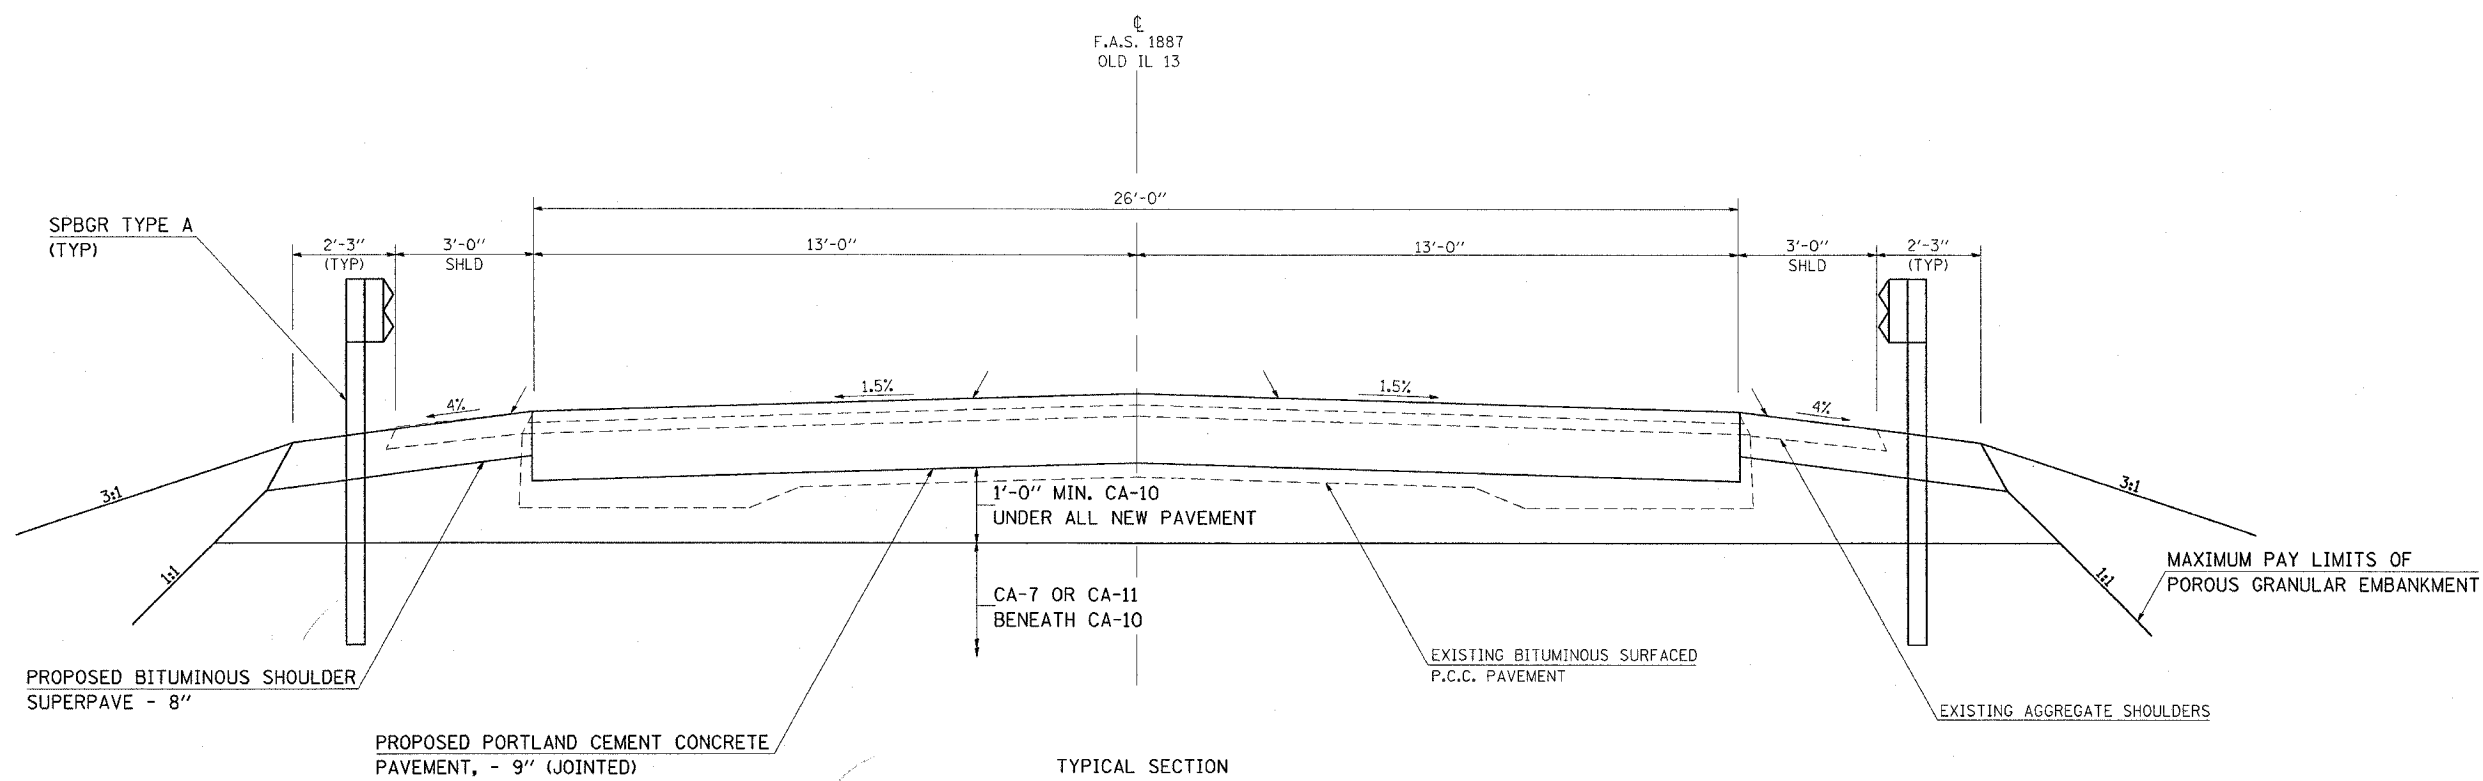

TYPICAL SECTION
AREA INSIDE OF PAVEMENT REMOVAL
STA. 262+55 TO STA. 263+25

MIXTURE REQUIREMENTS

| | |
|---|---|
| LOCATION(S): | BITUMINOUS SHOULDERS, 8" |
| MIXTURE USE(S): | BITUMINOUS SHOULDERS, SUPERPAVE |
| AC/PG: | PG58-22 |
| RAP % (MAX): | 50 |
| DESIGN AIR VOIDS: | 2.0% , 30 GYRATION SUPERPAVE DESIGN |
| MIXTURE COMPOSITION: (GRADATION MIXTURE) | BITUMINOUS AGGREGATE MIXTURE, SUPERPAVE |
| FRICTION AGGREGATE: | NONE |

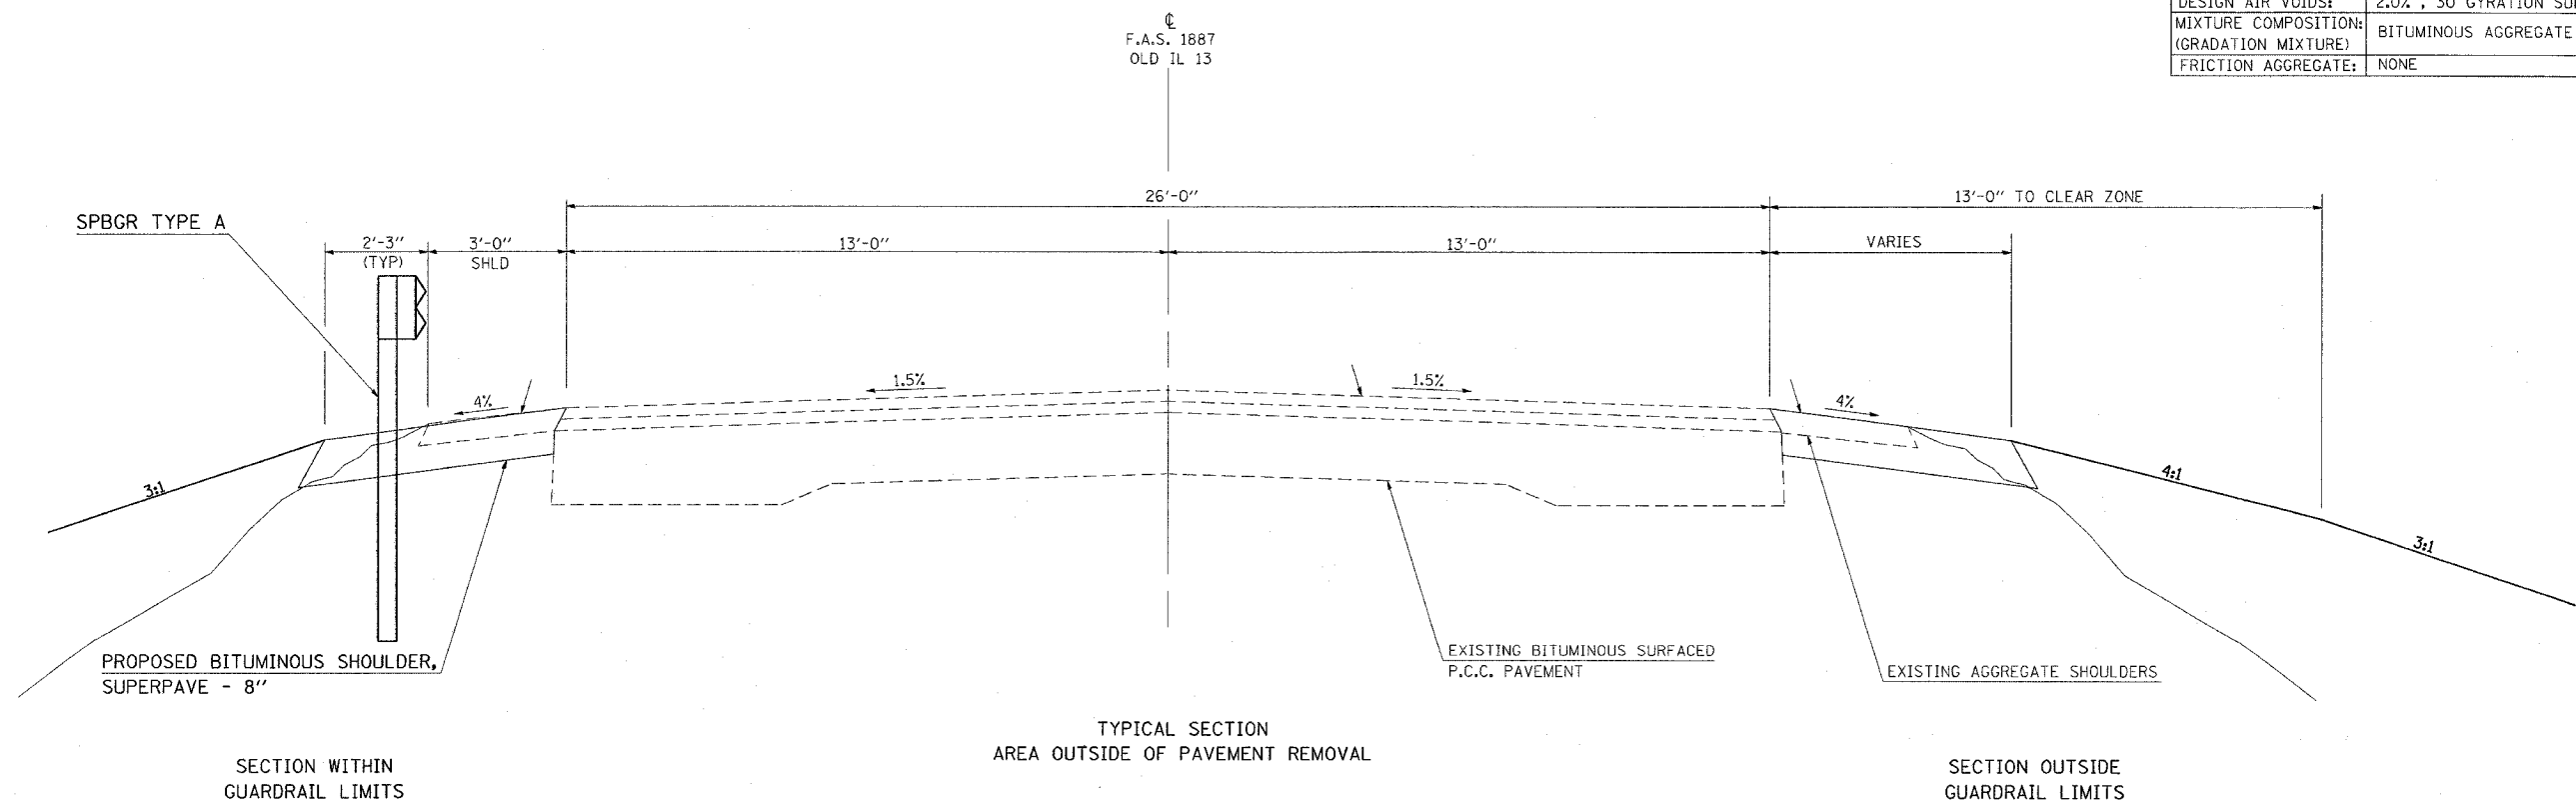

TYPICAL SECTION
AREA OUTSIDE OF PAVEMENT REMOVAL

SECTION WITHIN
GUARDRAIL LIMITS

SECTION OUTSIDE
GUARDRAIL LIMITS

Wednesday, November 10, 2004 8:00:33 AM
C:\projects\1042202\1042202.dwg L12-63