



F.A.S. RTE.	SECTION	COUNTY	TOTAL SHEETS	SHEET NO.
1887	6B-1	WILLIAMSON	27	5
STA. 262+55		TO STA. 263+25		
FED. ROAD DIST. NO. 7		ILLINOIS	FED. AID PROJECT	
CONTRACT NUMBER 98655				

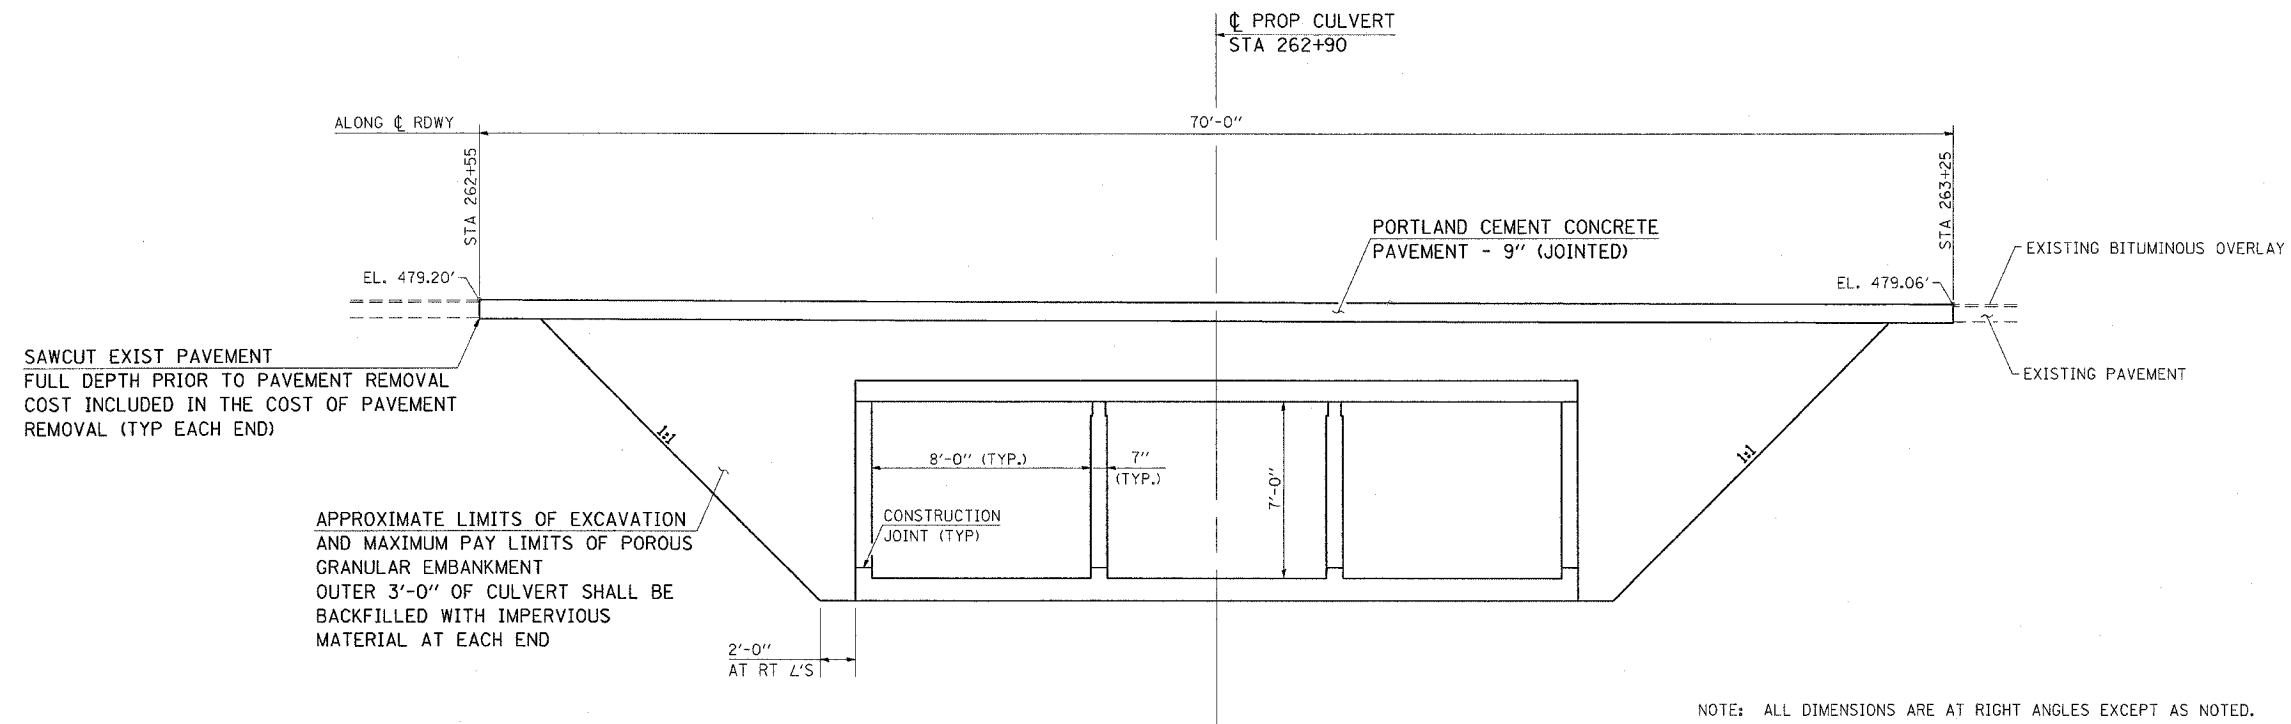

TYPICAL ELEVATION  
TRIPLE 8' X 7' X 34'-8" BOX CULVERT

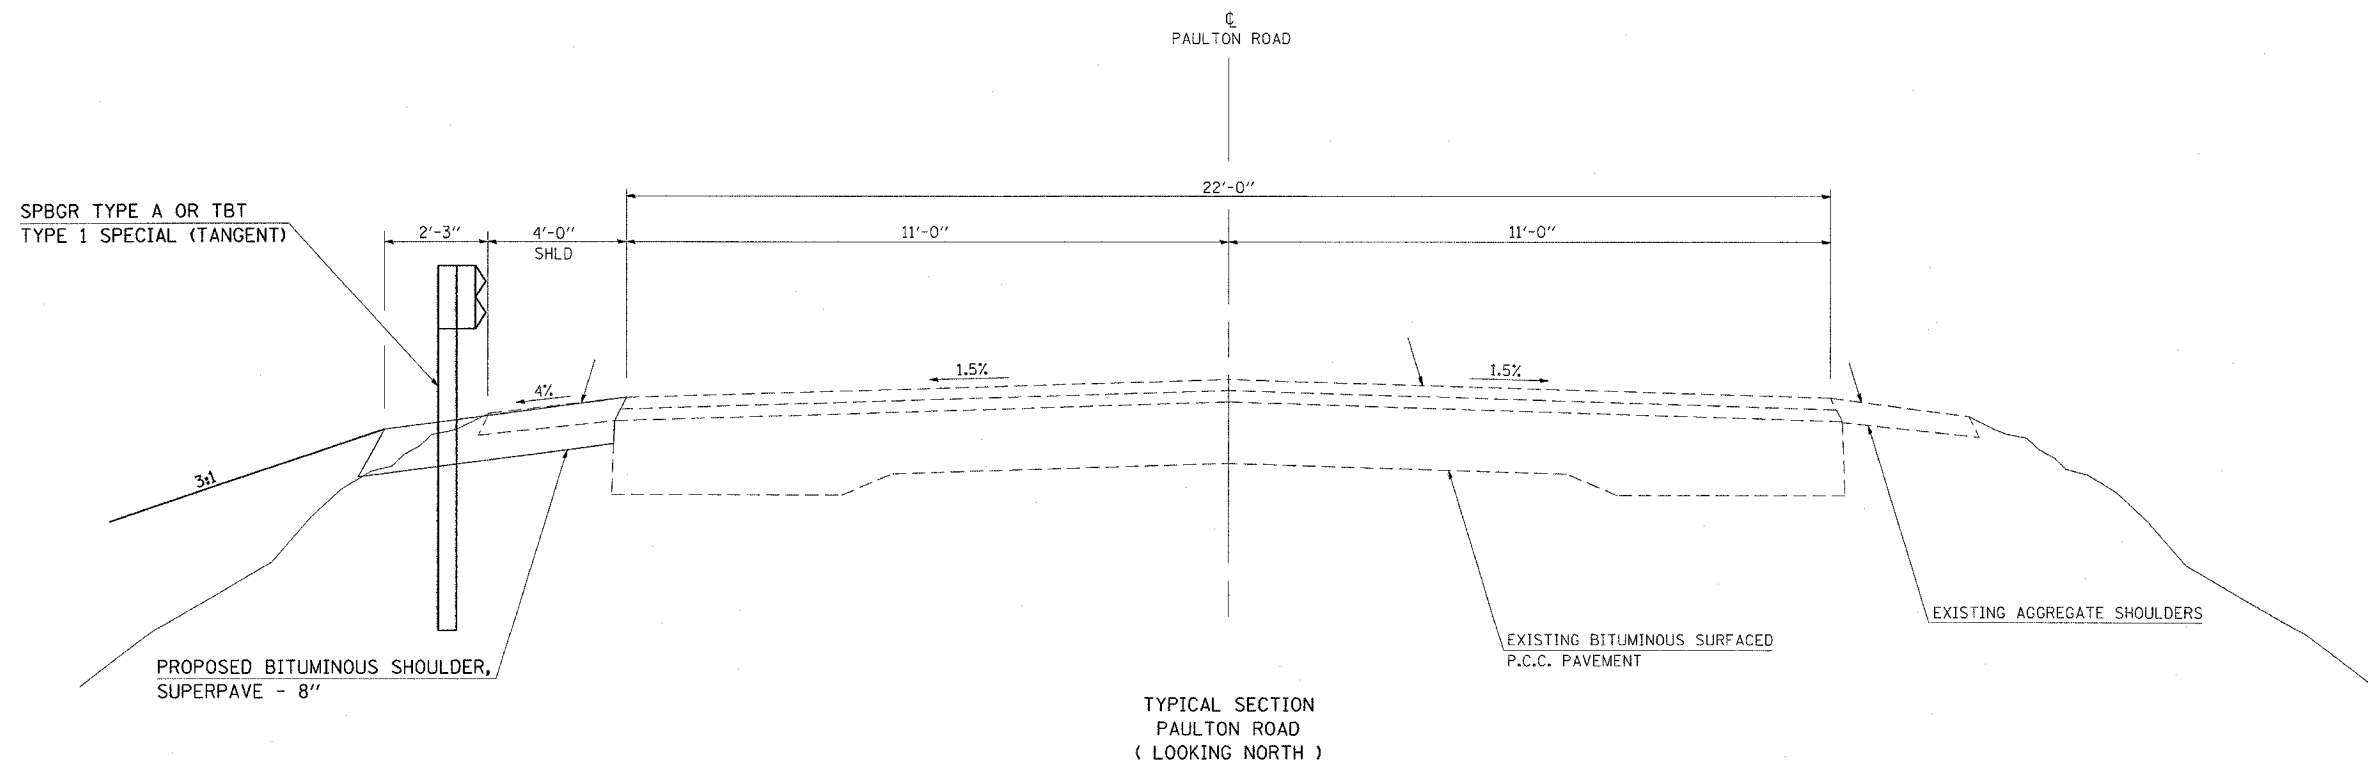

Wednesday, November 10, 2021 8:10:30 AM  
 C:\Users\j...