


F.A.P. RTE.	SECTION	COUNTY	TOTAL SHEETS	SHEET NO.
1887	6B-1	WILLIAMSON	27	18
STA. 262+55		TO STA. 263+25		
FED. ROAD DIST. NO. 7		ILLINOIS		FED. AID PROJECT
CONTRACT NUMBER 98655				

DATE	BY

DATE	BY

Wednesday November 10, 2004 @ 9:51:22 AM
 P:\projects\022202\paulxah.m32 LV=1-63

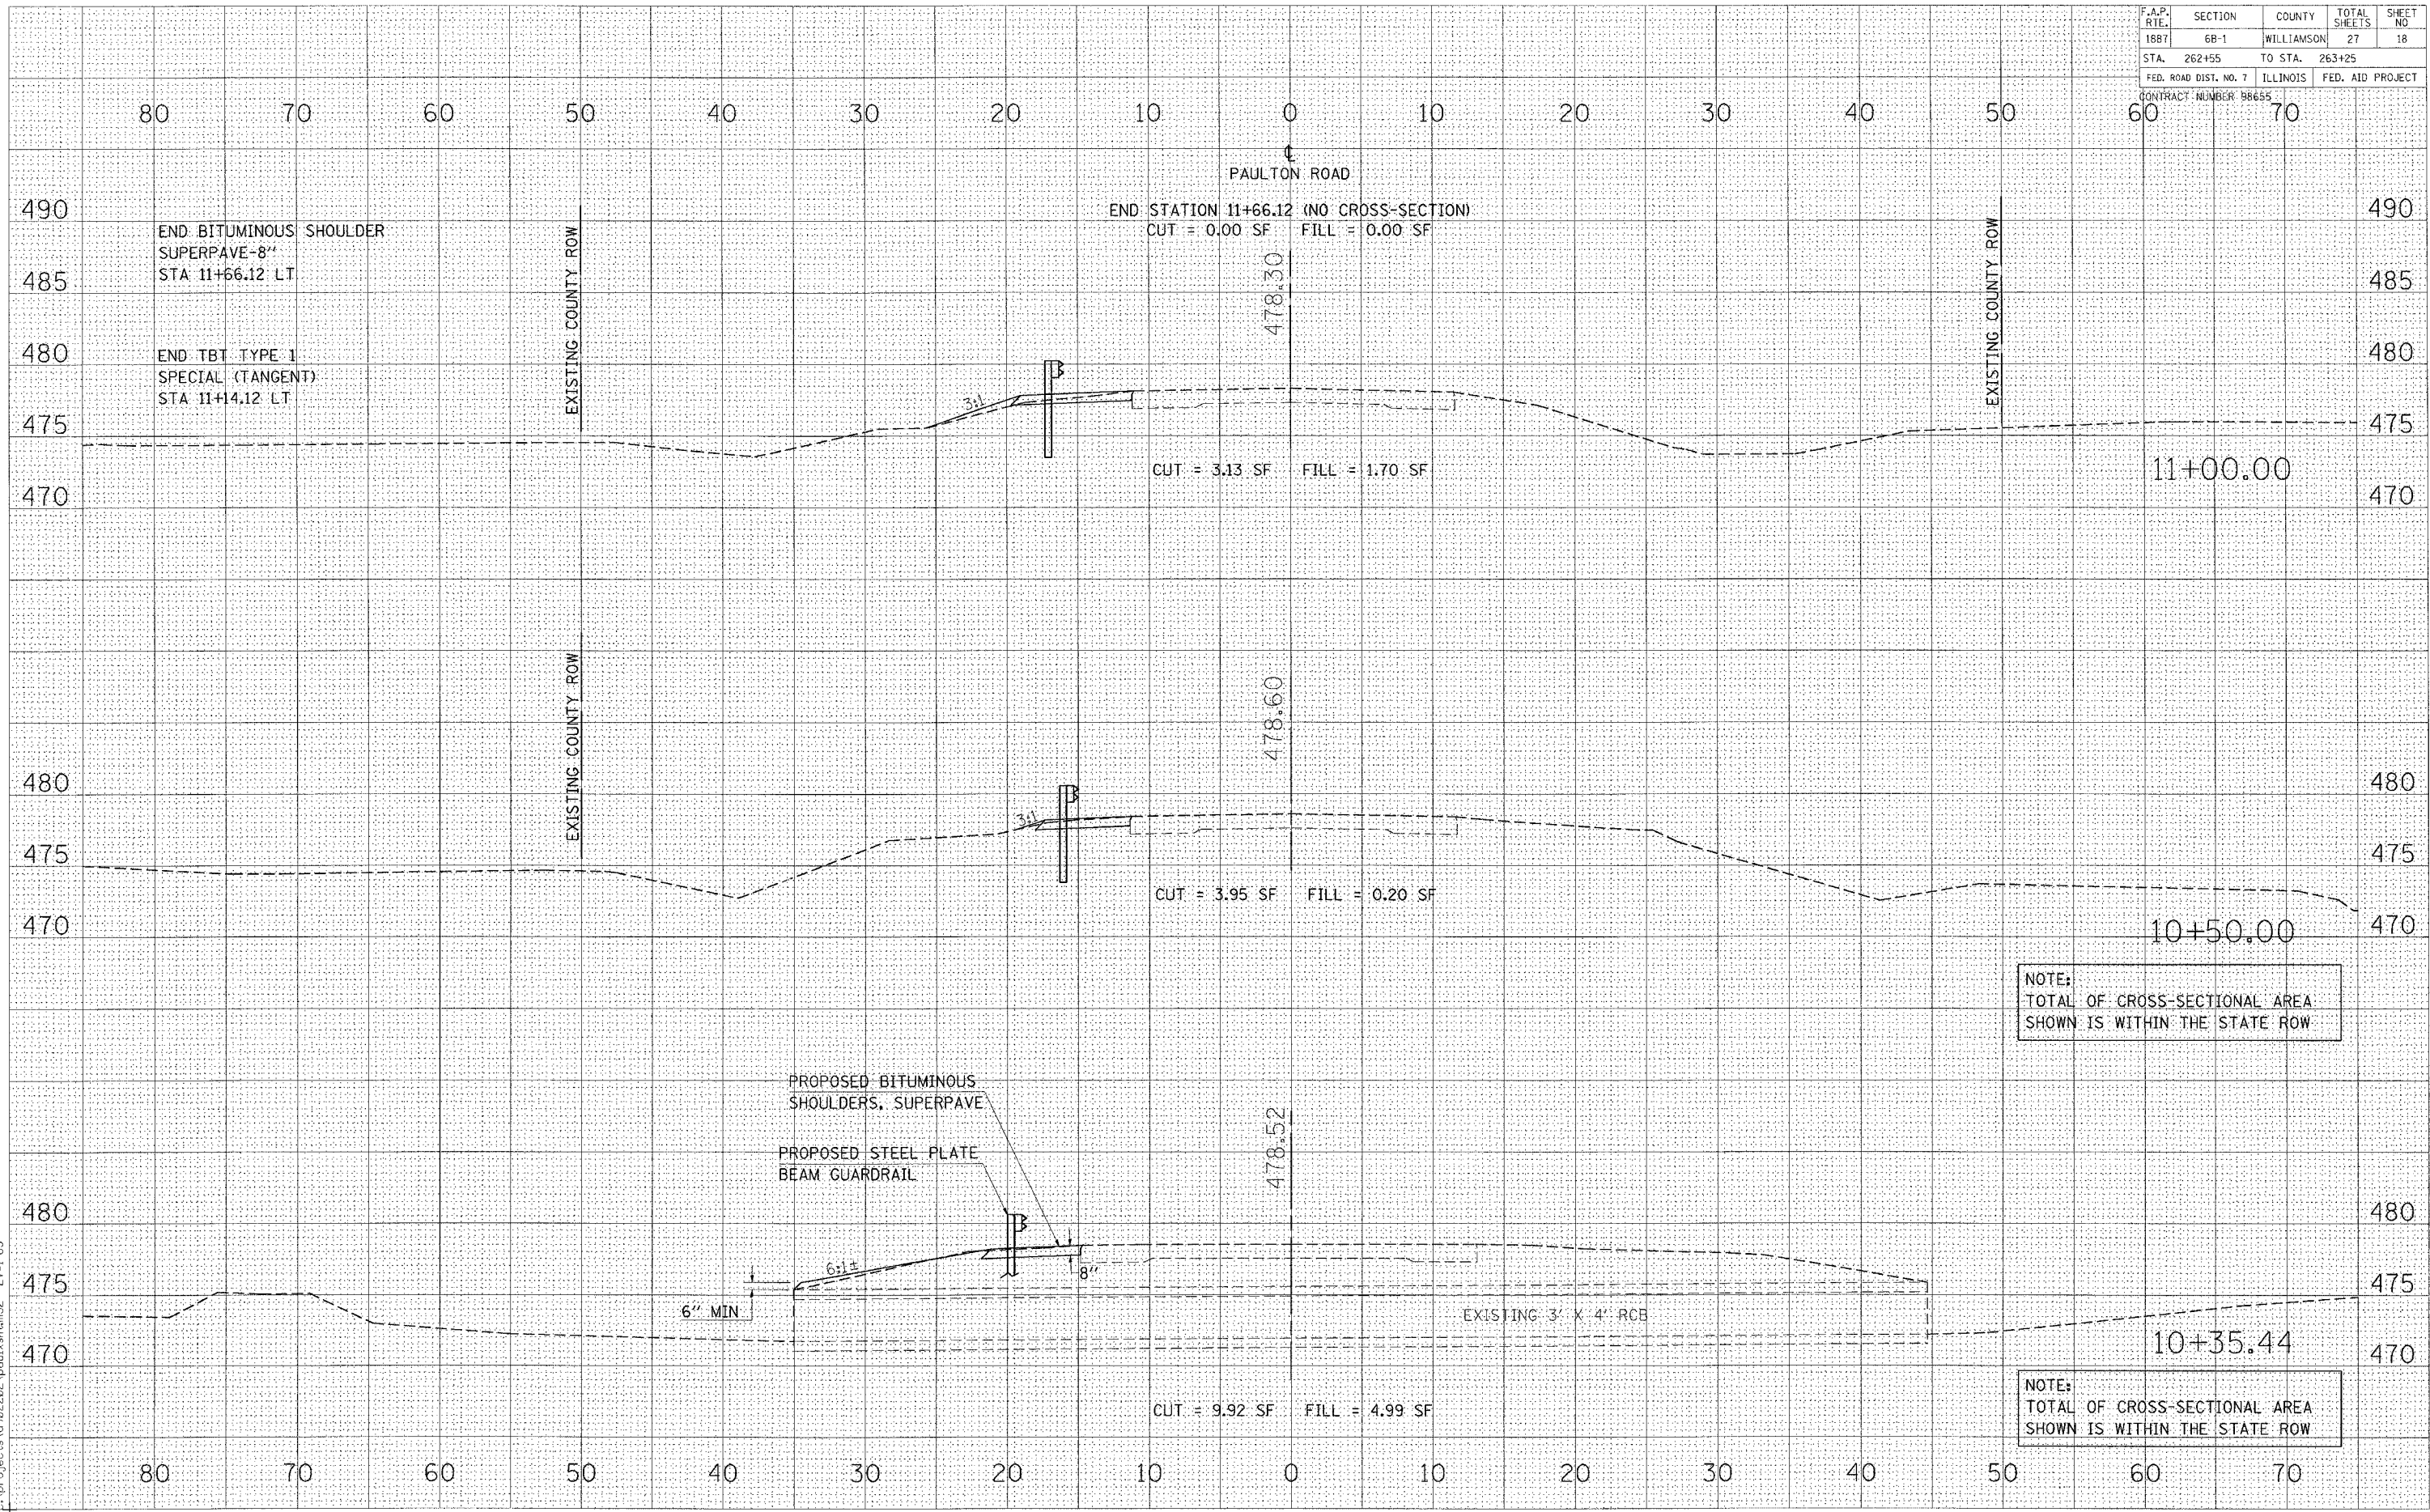

NOTE:
 TOTAL OF CROSS-SECTIONAL AREA
 SHOWN IS WITHIN THE STATE ROW

NOTE:
 TOTAL OF CROSS-SECTIONAL AREA
 SHOWN IS WITHIN THE STATE ROW

CROSS-SECTION, PAULTON ROAD
SN 100-2021