


F.A.S. RTE.	SECTION	COUNTY	TOTAL SHEETS	SHEET NO.
1887	6B-1	WILLIAMSON	27	20
STA. 262+55		TO STA. 263+25		
FED. ROAD DIST. NO. 7		ILLINOIS	FED. AID PROJECT	
CONTRACT NUMBER 98655				

## DETAIL - BITUMINOUS SHOULDER AT TYPE 1 SPECIAL (TANGENT)

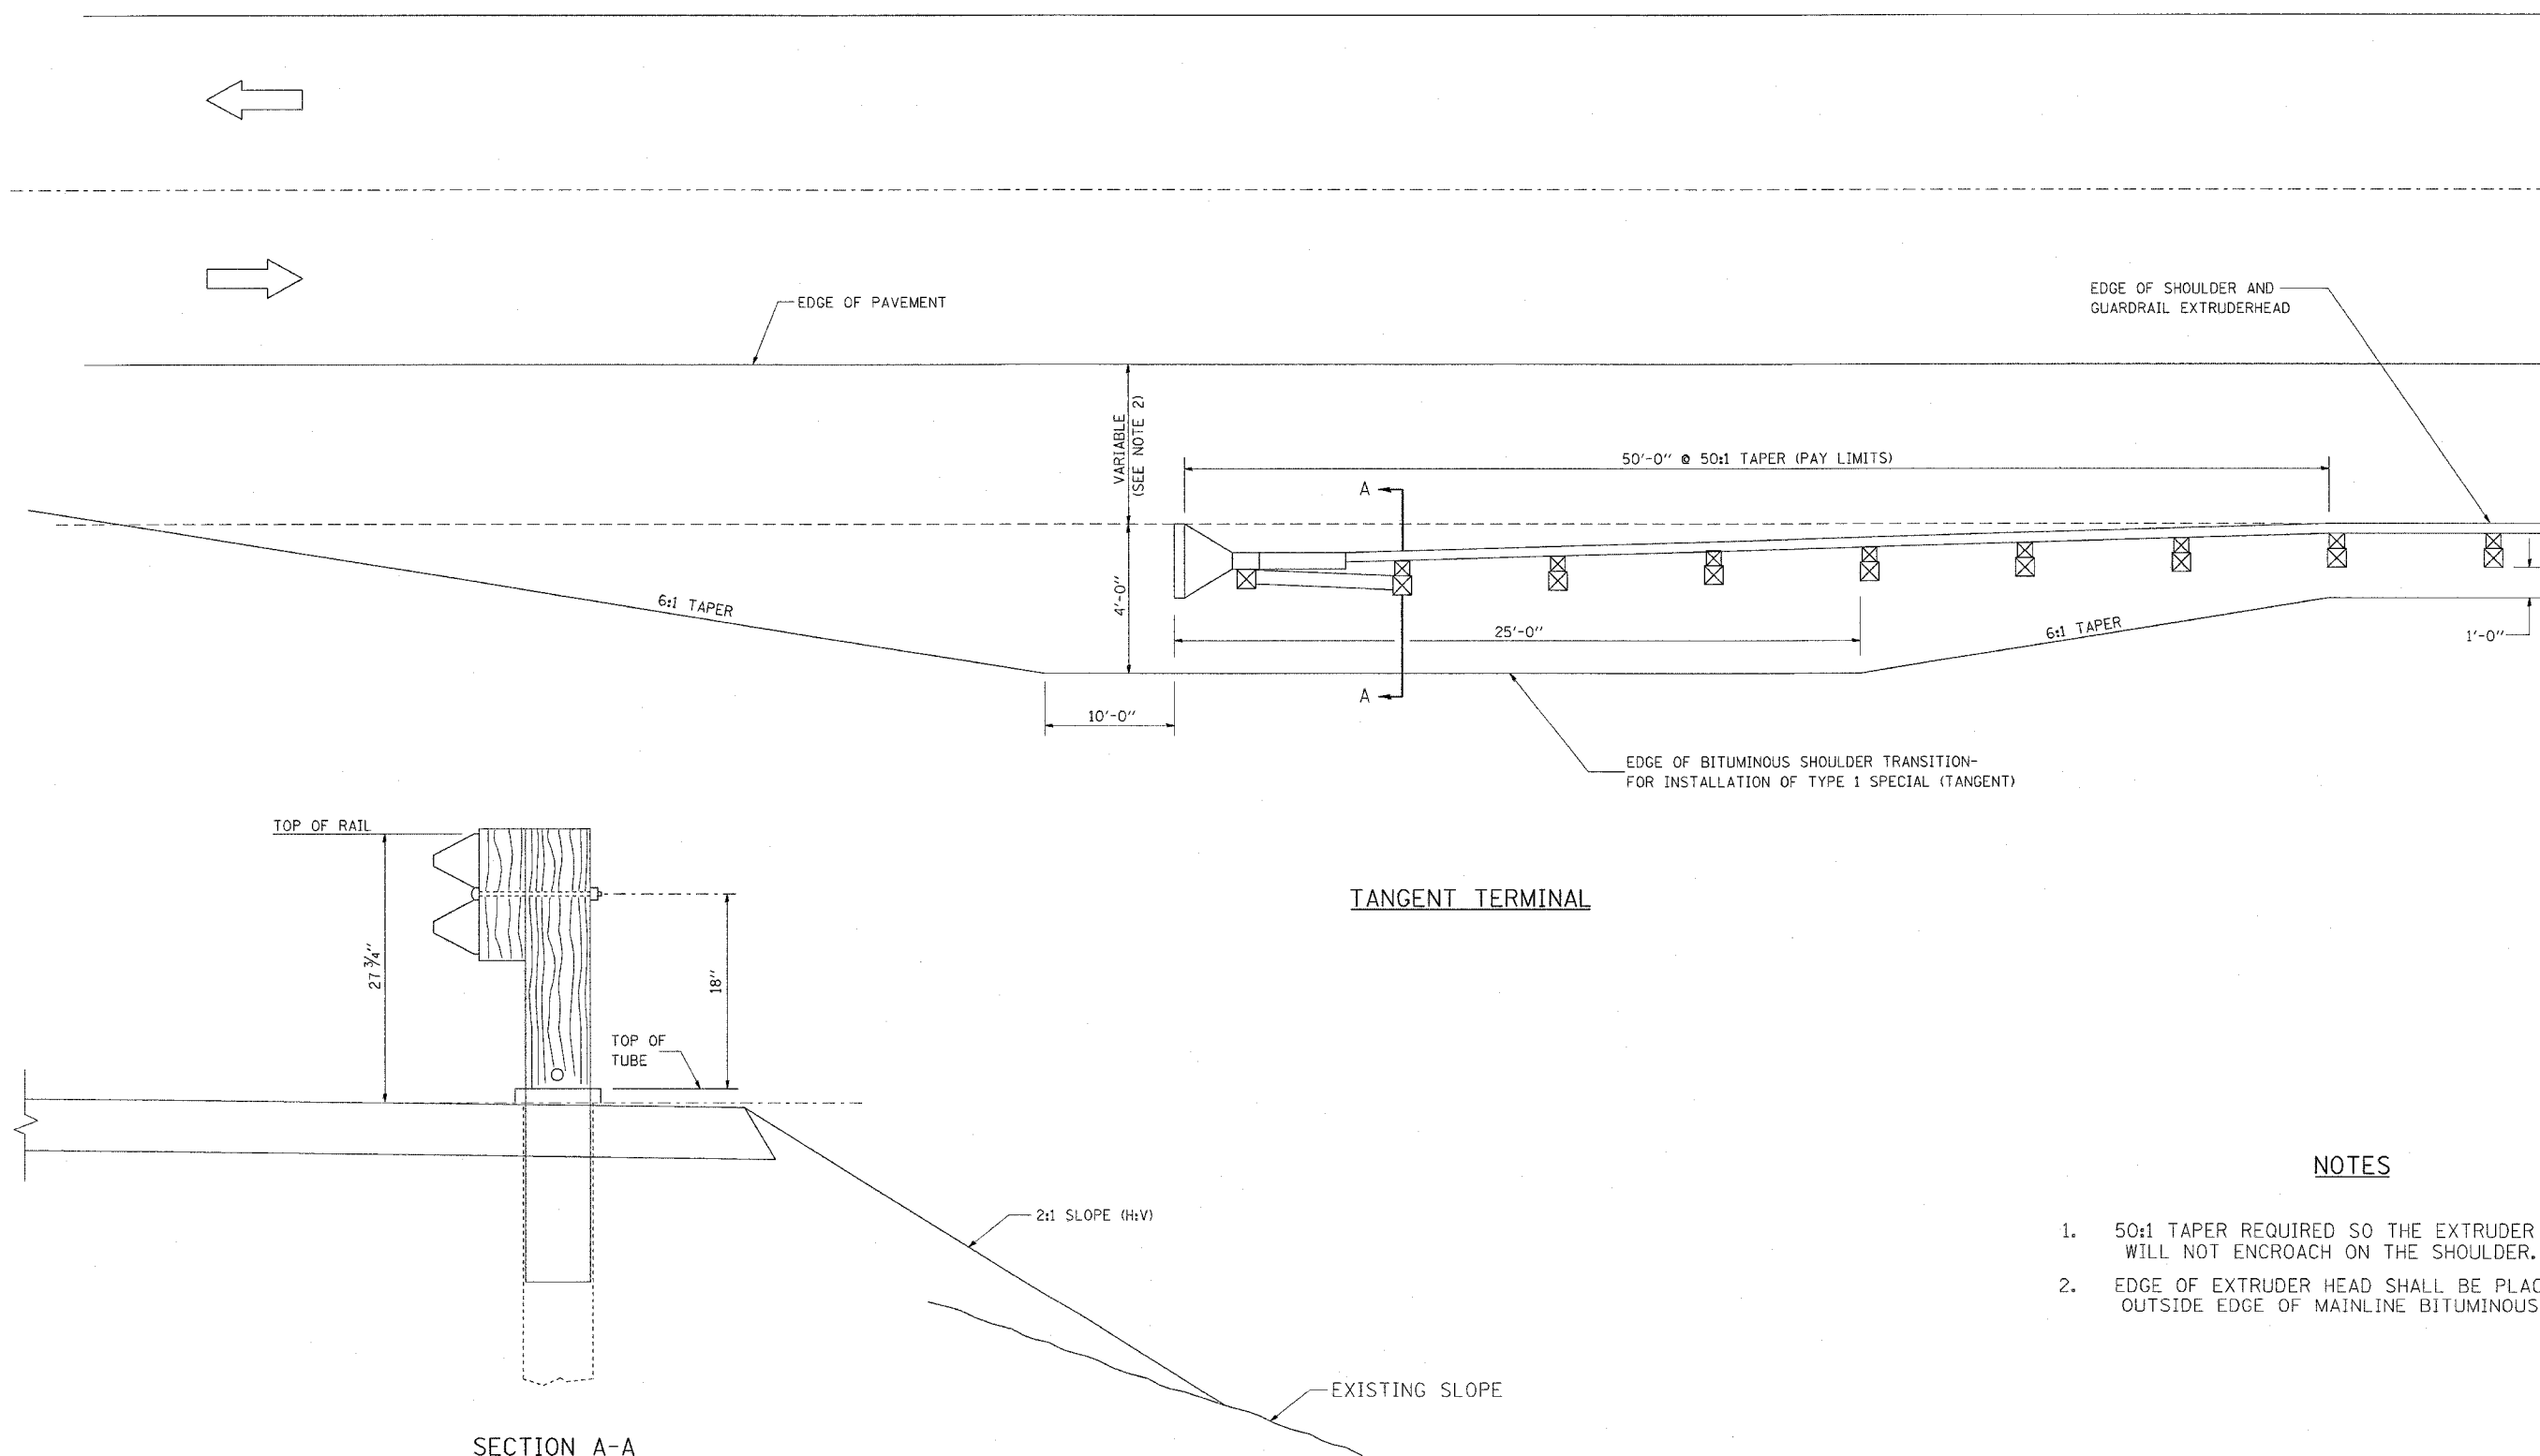

### NOTES

1. 50:1 TAPER REQUIRED SO THE EXTRUDER HEAD WILL NOT ENCROACH ON THE SHOULDER.
2. EDGE OF EXTRUDER HEAD SHALL BE PLACED AT THE OUTSIDE EDGE OF MAINLINE BITUMINOUS SHOULDER.

Wednesday, November 10, 2004 6:00:34 AM  
 C:\projects\0402202\0402202.dwg LV-2-03