


F.A.S. RTE.	SECTION	COUNTY	TOTAL SHEETS	SHEET NO.
1887	6B-1	WILLIAMSON	27	22
STA. 262+55	TO STA. 263+25			
FED. ROAD DIST. NO. 7	ILLINOIS	FED. AID PROJECT		
CONTRACT NUMBER 98655				

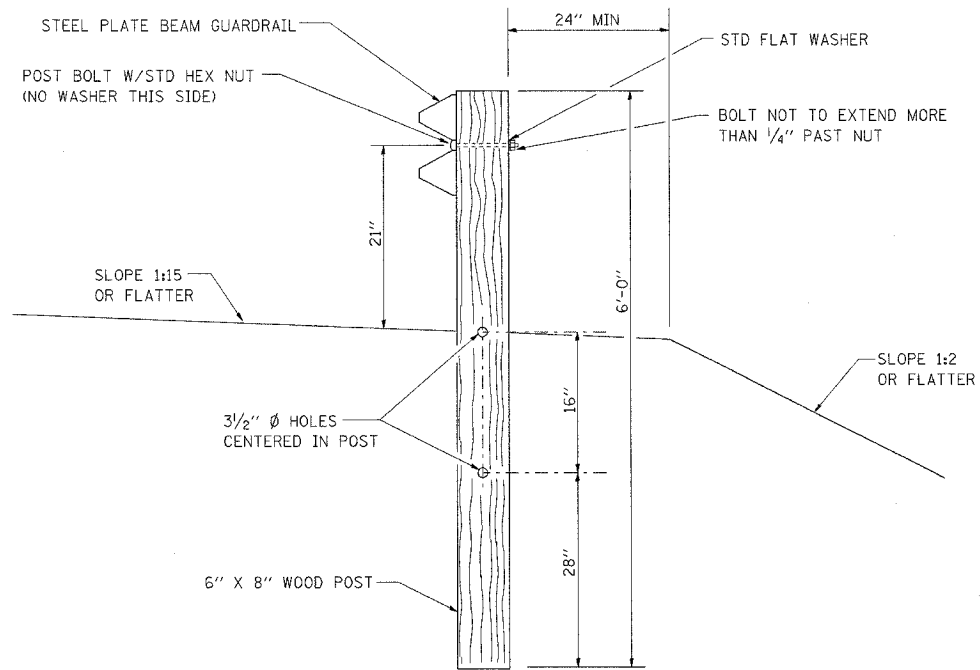


SECTION A-A

INSTALLATION CHARACTERISTICS PER DESIGN RADIUS (R)			
R	NO. OF WOOD POSTS	X	Y
44'	14	60'	25'

NOTES

1. CONSTRUCT ACCORDING TO STANDARD 631011 FOR TRAFFIC BARRIER TERMINAL TYPE 2, EXCEPT DELETE END SECTION AND SPLICE INTO RADIUS GUARDRAIL.
2. STEEL PLATE BEAM GUARDRAIL TYPE A, TYPE B, OR TRAFFIC BARRIER TERMINAL AS SPECIFIED.

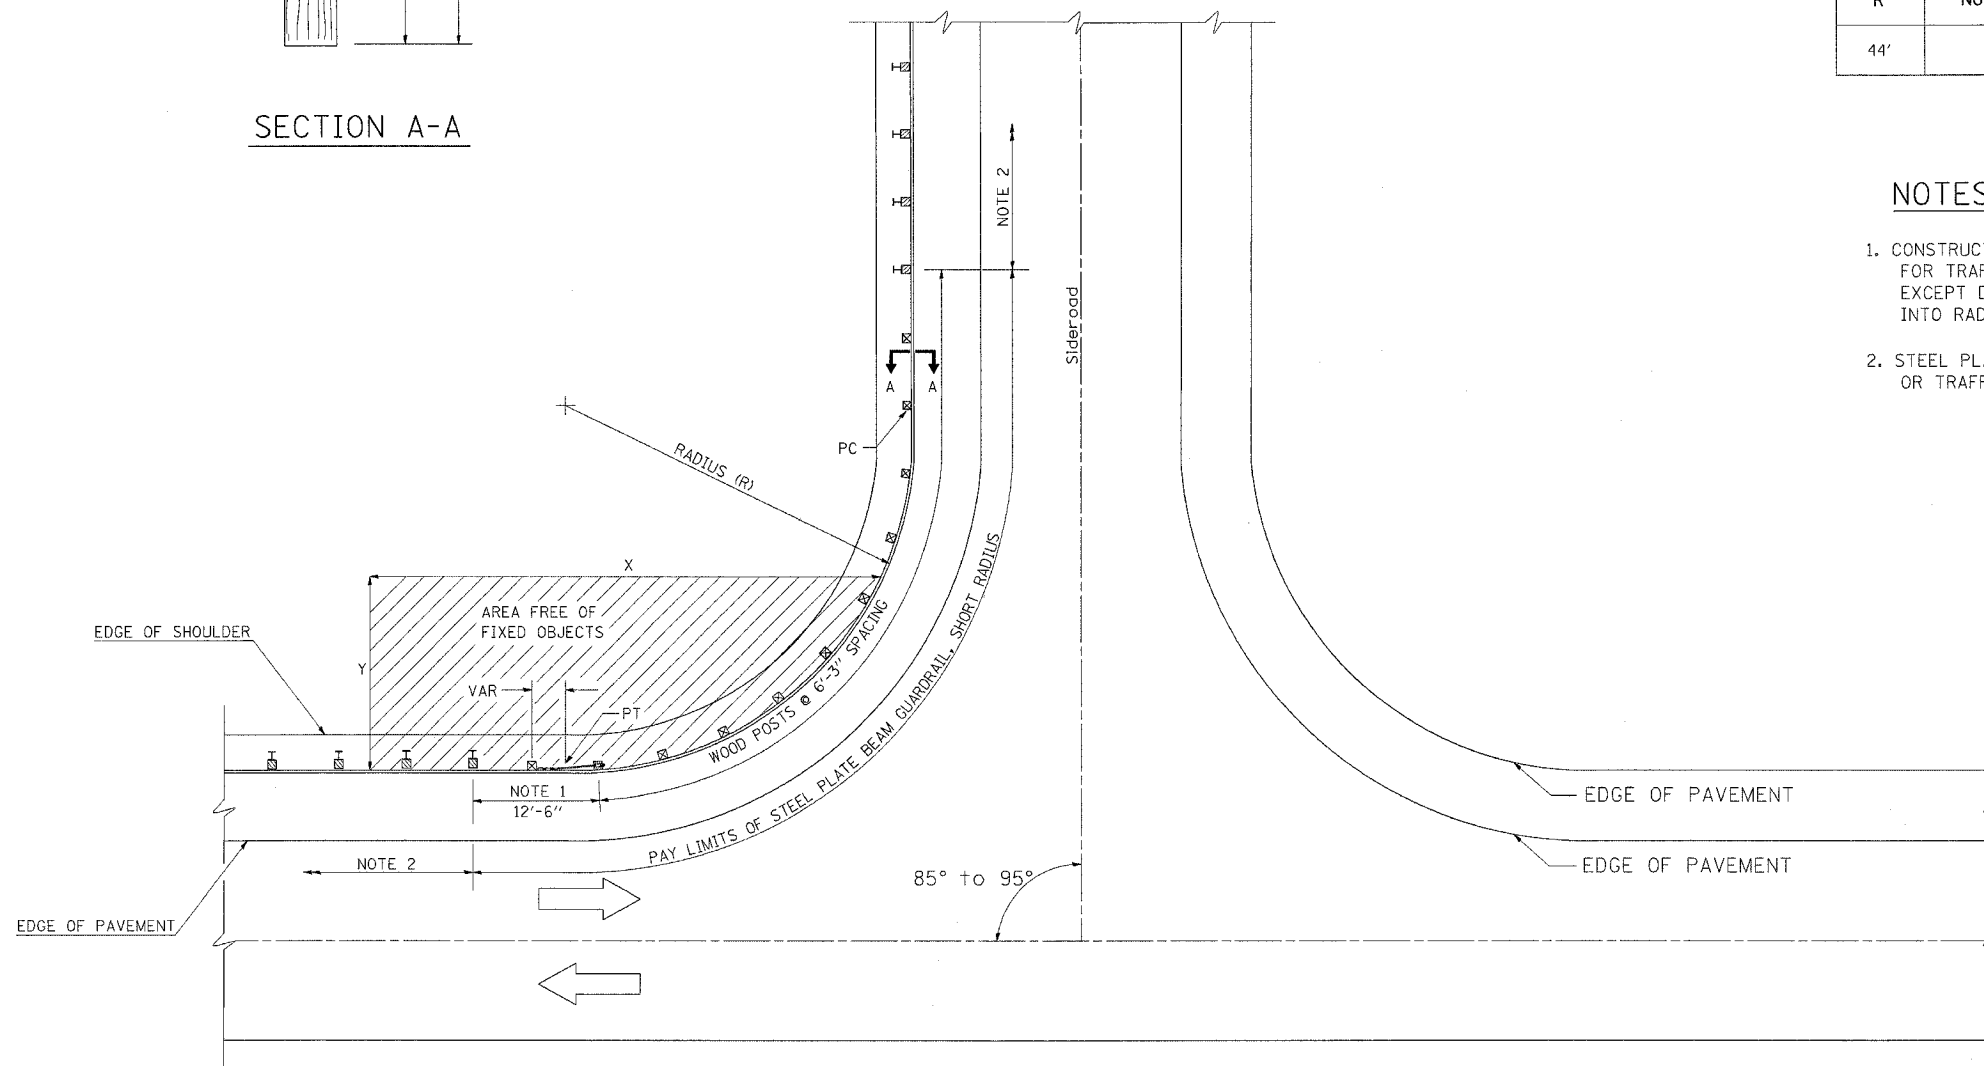

PLAN

STEEL PLATE BEAM  
GUARDRAIL,  
SHORT RADIUS  
MODIFIED

STEEL PLATE BEAM GUARDRAIL, SHORT RADIUS  
SN 100-2021

Tuesday, November 16, 2004 8:03:45 AM  
c:\projects\11\guardrail\short-radius.dgn LV-2-53  
c:\projects\11\guardrail\short-radius.dgn LV-1-63