

STATE OF ILLINOIS
DEPARTMENT OF TRANSPORTATION

NORTH EDGE OF SLAB

Locations	Stations	Offset	Theoretical Grade Elevations
W. End of W. Appr. Pav't	99+33.61	35.58	700.06
A1	99+43.61	35.58	700.18
A2	99+53.61	35.58	700.29
E. End of W. Appr. Pav't	99+63.61	35.58	700.38

NORTH EDGE OF PAVEMENT/FACE OF PARAPET

Locations	Stations	Offset	Theoretical Grade Elevations
W. End of W. Appr. Pav't	99+33.86	34.00	700.10
A1	99+43.86	34.00	700.22
A2	99+53.86	34.00	700.32
E. End of W. Appr. Pav't	99+63.86	34.00	700.42

PGL

Locations	Stations	Offset	Theoretical Grade Elevations
W. End of W. Appr. Pav't	99+39.25	0.00	700.84
A1	99+49.25	0.00	700.96
A2	99+59.25	0.00	701.06
E. End of W. Appr. Pav't	99+69.25	0.00	701.14

STAGE CONSTRUCTION JOINT

Locations	Stations	Offset	Theoretical Grade Elevations
W. End of W. Appr. Pav't	99+39.54	1.83	700.81
A1	99+49.54	1.83	700.92
A2	99+59.54	1.83	701.02
E. End of W. Appr. Pav't	99+69.54	1.83	701.10

SOUTH EDGE OF PAVEMENT/FACE OF CURB

Locations	Stations	Offset	Theoretical Grade Elevations
W. End of W. Appr. Pav't	99+44.64	34.42	700.22
A1	99+54.64	34.42	700.32
A2	99+64.64	34.00	700.42
E. End of W. Appr. Pav't	99+74.64	34.00	700.50

SOUTH EDGE OF SLAB

Locations	Stations	Offset	Theoretical Grade Elevations
W. End of W. Appr. Pav't	99+46.18	34.92	700.21
A1	99+56.18	34.92	700.32
A2	99+66.18	35.58	700.39
E. End of W. Appr. Pav't	99+76.18	35.58	700.47

DESIGNED MAH
CHECKED JMH
DRAWN DR
CHECKED JMH

NORTH EDGE OF SLAB

Locations	Stations	Offset	Theoretical Grade Elevations
W. End of E. Appr. Pav't	100+25.11	35.58	700.62
A3	100+35.11	35.58	700.60
A4	100+45.11	35.58	700.57
E. End of E. Appr. Pav't	100+55.11	35.58	700.53

NORTH EDGE OF PAVEMENT/FACE OF PARAPET

Locations	Stations	Offset	Theoretical Grade Elevations
W. End of E. Appr. Pav't	100+25.36	34.00	700.65
A3	100+35.36	34.00	700.63
A4	100+45.36	34.00	700.60
E. End of E. Appr. Pav't	100+55.36	34.00	700.56

PGL

Locations	Stations	Offset	Theoretical Grade Elevations
W. End of E. Appr. Pav't	100+30.75	0.00	701.32
A3	100+40.75	0.00	701.30
A4	100+50.75	0.00	701.26
E. End of E. Appr. Pav't	100+60.75	0.00	701.21

STAGE CONSTRUCTION JOINT


Locations	Stations	Offset	Theoretical Grade Elevations
W. End of E. Appr. Pav't	100+31.04	1.83	701.28
A3	100+41.04	1.83	701.26
A4	100+51.04	1.83	701.22
E. End of E. Appr. Pav't	100+61.04	1.83	701.17

SOUTH EDGE OF PAVEMENT/FACE OF PARAPET

Locations	Stations	Offset	Theoretical Grade Elevations
W. End of E. Appr. Pav't	100+36.14	34.00	700.63
A3	100+46.14	34.00	700.60
A4	100+56.14	34.00	700.55
E. End of E. Appr. Pav't	100+66.14	34.00	700.49

SOUTH EDGE OF SLAB

Locations	Stations	Offset	Theoretical Grade Elevations
W. End of E. Appr. Pav't	100+37.68	43.75	700.43
A3	100+47.68	43.75	700.40
A4	100+57.68	43.75	700.35
E. End of E. Appr. Pav't	100+67.68	43.75	700.28

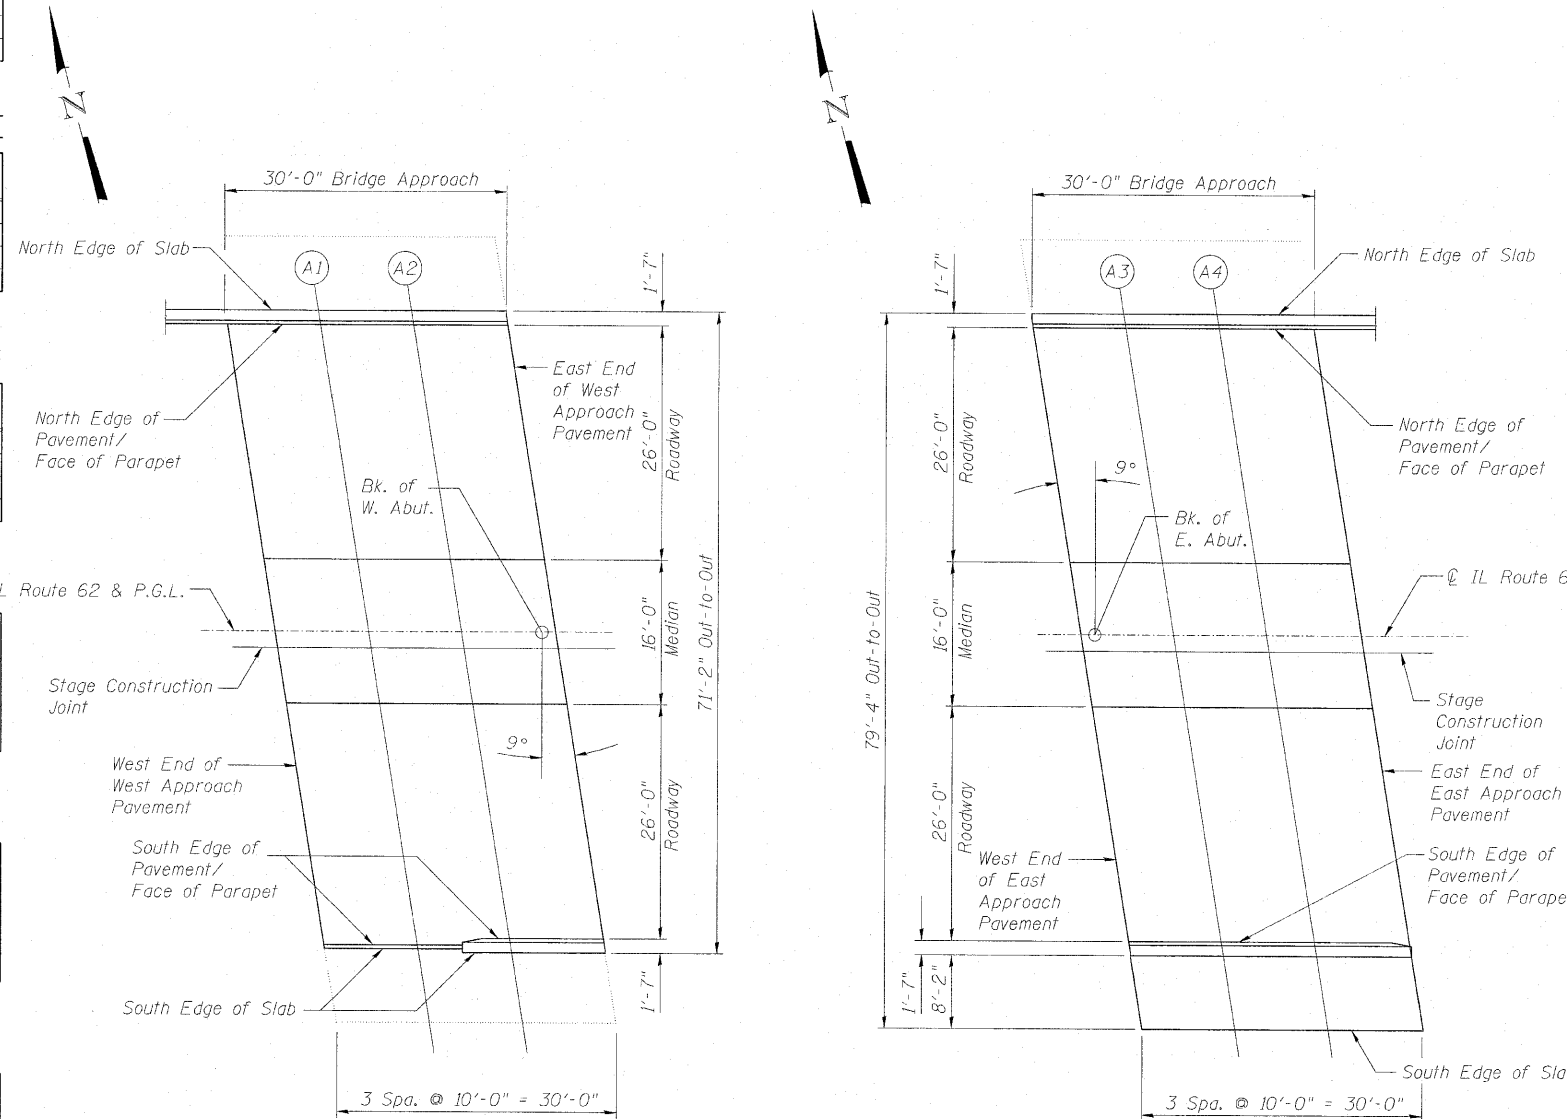


IL Route 62 & P.G.L.

IL Route 62 & P.G.L.

WEST APPROACH PAVEMENT

EAST APPROACH PAVEMENT

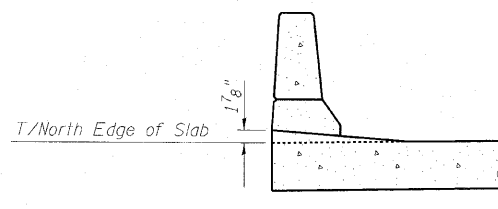

NORTH PARAPET OFFSET
(Also South Parapet on West Approach)

TOP OF APPROACH SLAB ELEVATIONS
STRUCTURE NO. 016-0581

COLLINS ENGINEERS
123 N. WACKER DR., SUITE 300
CHICAGO, IL 60606
(312) 704-9300
ILLINOIS PROFESSIONAL DESIGN FIRM LICENSE NO. 184-000993

SHEET NO. 56 OF S27 SHEETS	F.A.P. RTE.	SECTION	COUNTY	TOTAL SHEETS	SHEET NO.
	339	116-Y-2-BR-1	COOK	74	28
			CONTRACT NO. 60J00		
ILLINOIS FED. AID PROJECT					