
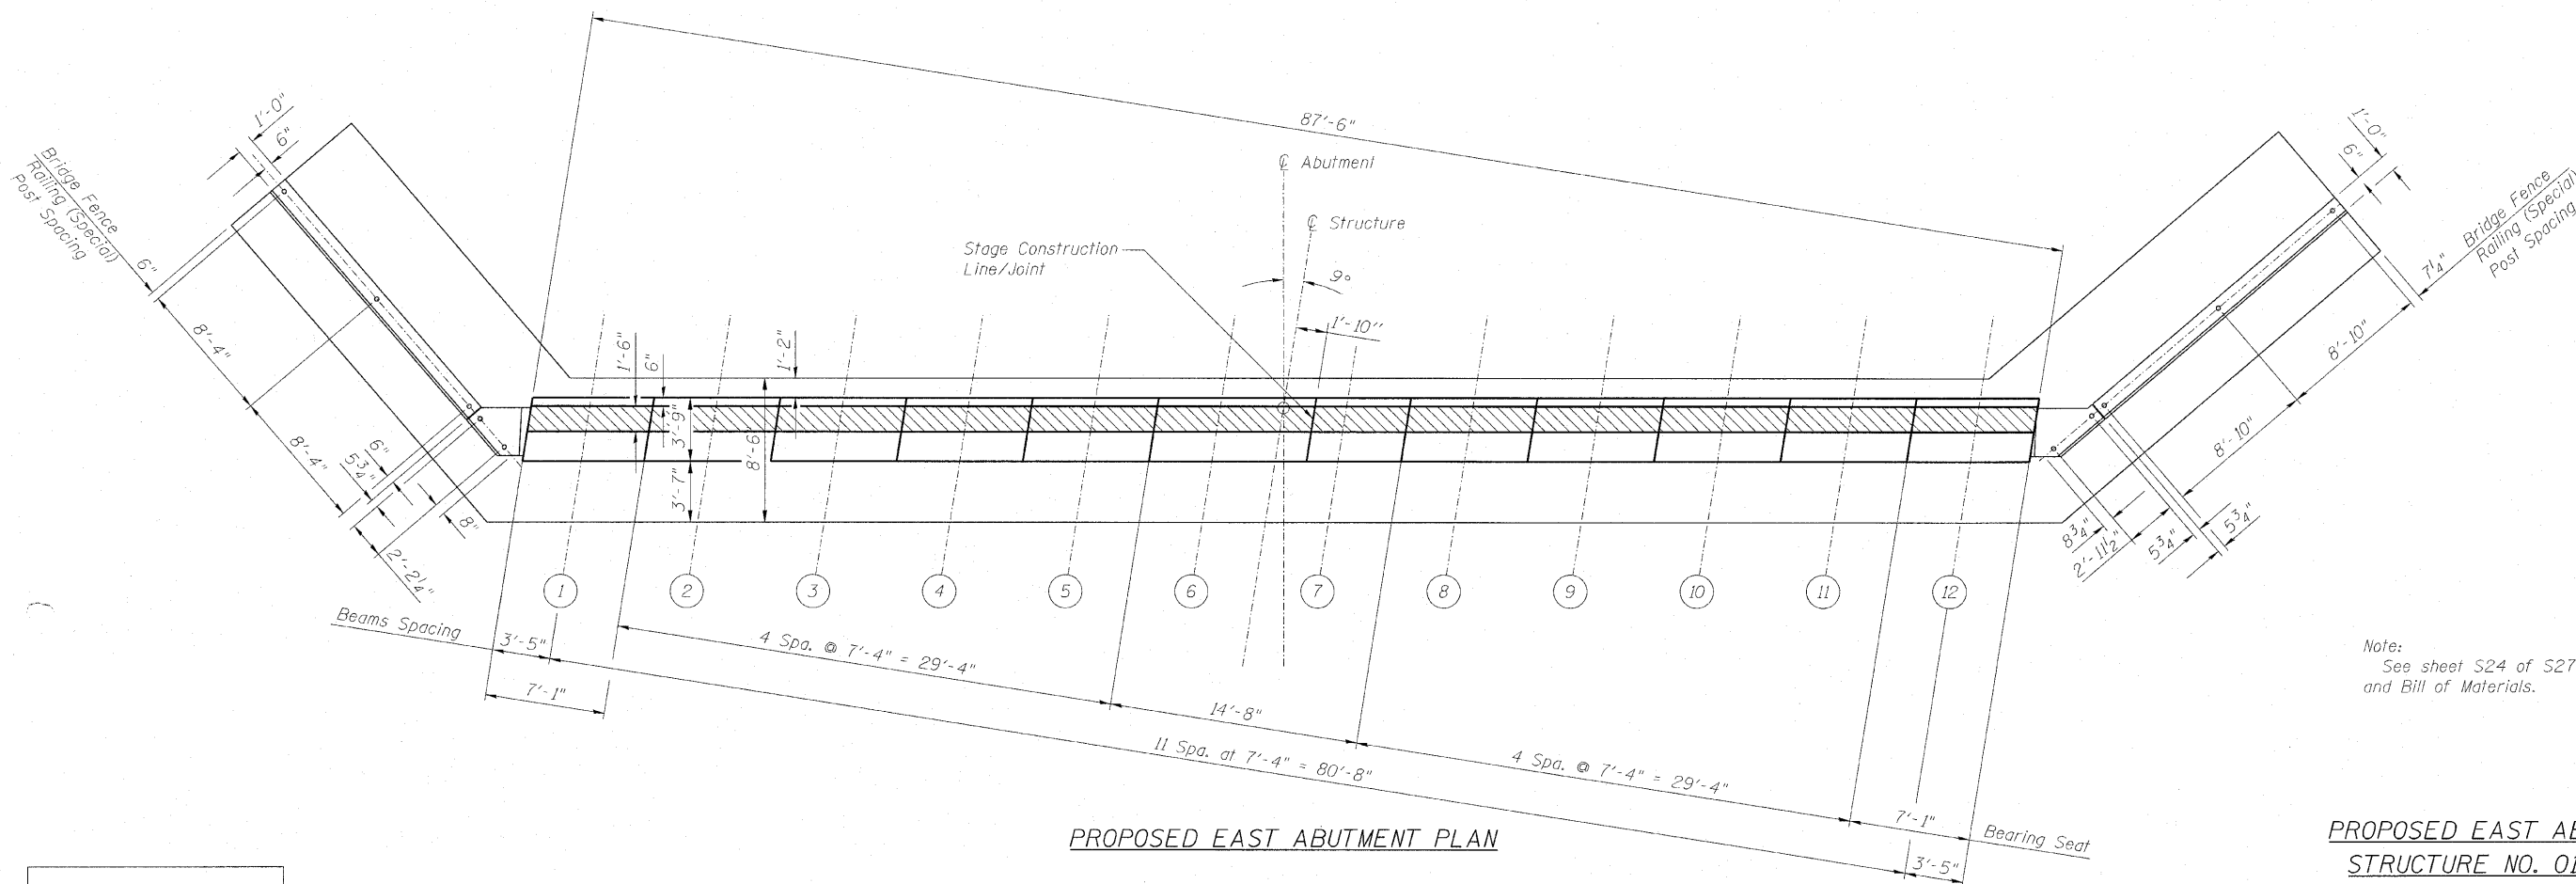


STATE OF ILLINOIS
DEPARTMENT OF TRANSPORTATION

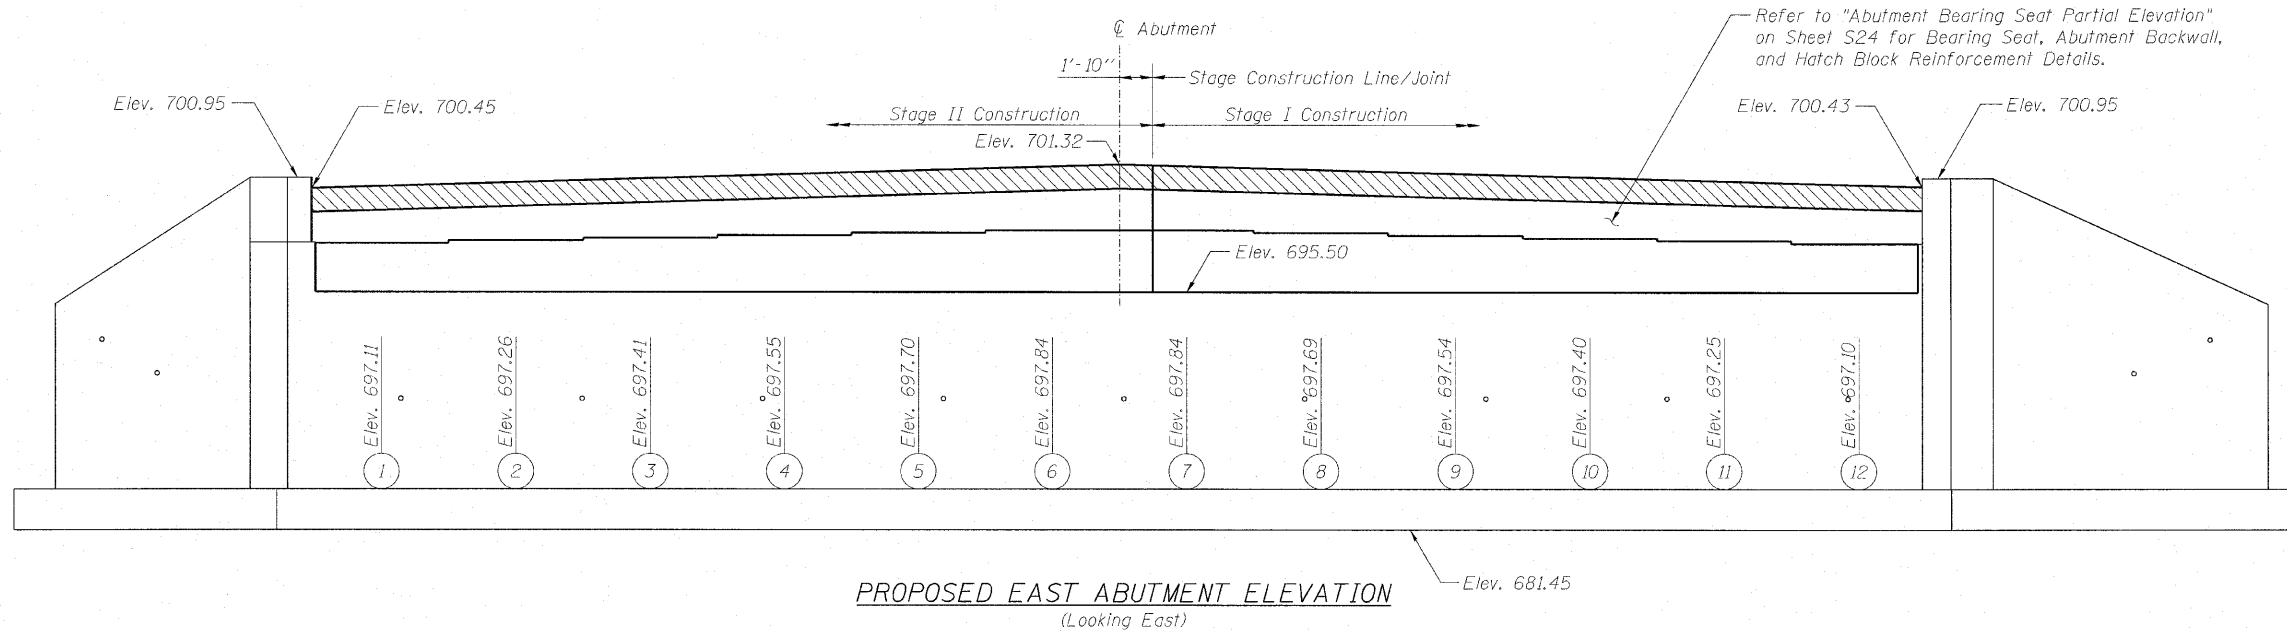

Note:
See sheet S24 of S27 for Abutment Details
and Bill of Materials.

PROPOSED EAST ABUTMENT
STRUCTURE NO. 016-0581

DESIGNED	MAH
CHECKED	JMH
DRAWN	DR
CHECKED	JMH

Legend:
 New Construction
 To be Poured after Beams have been erected

COLLINS ENGINEERS
 123 N. WACKER DR.,
 SUITE 300
 CHICAGO, IL 60606
 (312) 704-9300
 ILLINOIS PROFESSIONAL DESIGN FIRM LICENSE NO. 184-000993

SHEET NO. S22 OF S27 SHEETS	F.A.P. RTE.	SECTION	COUNTY	TOTAL SHEETS	SHEET NO.
	339	116-Y-2-BR-1	COOK	74	42
CONTRACT NO. 60J00					
ILLINOIS FED. AID PROJECT					