


NOTE: THE TEMPORARY RADIO INTERCONNECT WORK SHALL BE PERFORMED AS SHOWN IN THE PLANS AND AS DIRECTED BY THE ENGINEER. THE COST OF THIS WORK SHALL BE INCLUDED IN THE PAY ITEM "TEMPORARY TRAFFIC SIGNAL INSTALLATION".

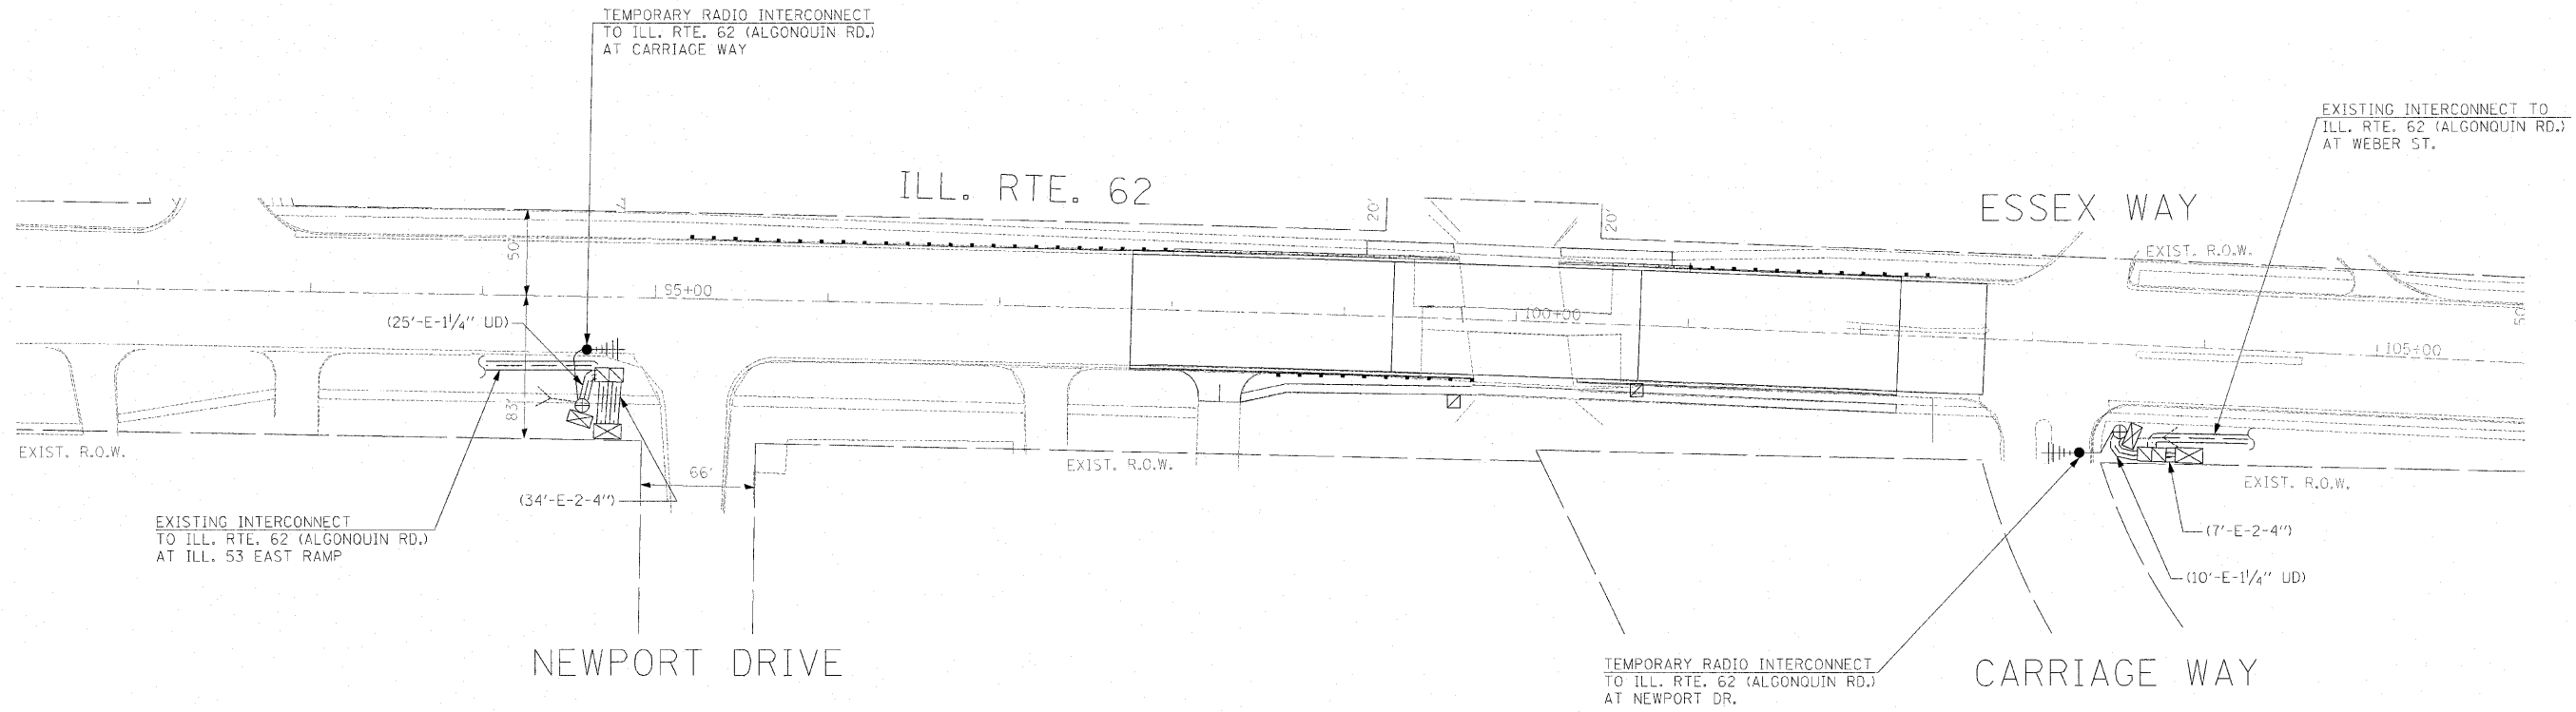

THE TRAFFIC SIGNAL CONTROL EQUIPMENT FOR THIS PROJECT SHALL BE "ECONOLITE" TO MATCH THE EXISTING ADJACENT SYSTEM.

FILE NAME =	USER NAME = #USER#	DESIGNED - PKG	REVISED -	STATE OF ILLINOIS DEPARTMENT OF TRANSPORTATION	TEMPORARY INTERCONNECT PLAN ILL. RTE. 62 (ALGONQUIN RD.) FROM NEWPORT DRIVE TO CARRIAGE WAY	F.A.P. RTE.	SECTION	COUNTY	TOTAL SHEET SHEETS NO.
#FILE#		DRAWN - MAA, EA	REVISED -			339	116-Y-2-BR-1	COOK	74 58
		CHECKED - PKG	REVISED -			CONTRACT NO. 60J00			
		DATE - 6/23/2010	REVISED -			ILLINOIS FED. AID PROJECT			
				SCALE: 1"=50'	SHEET NO. OF SHEETS	STA. TO STA.			