


FINAL SURVEY BY DATE
 SURVEYED SURVEY TEMPLATE AREAS CHECKED
 NOTE BOOK NO. AREAS CHECKED

ORIGINAL SURVEY BY DATE
 SURVEYED SURVEY TEMPLATE AREAS CHECKED
 NOTE BOOK NO. AREAS CHECKED

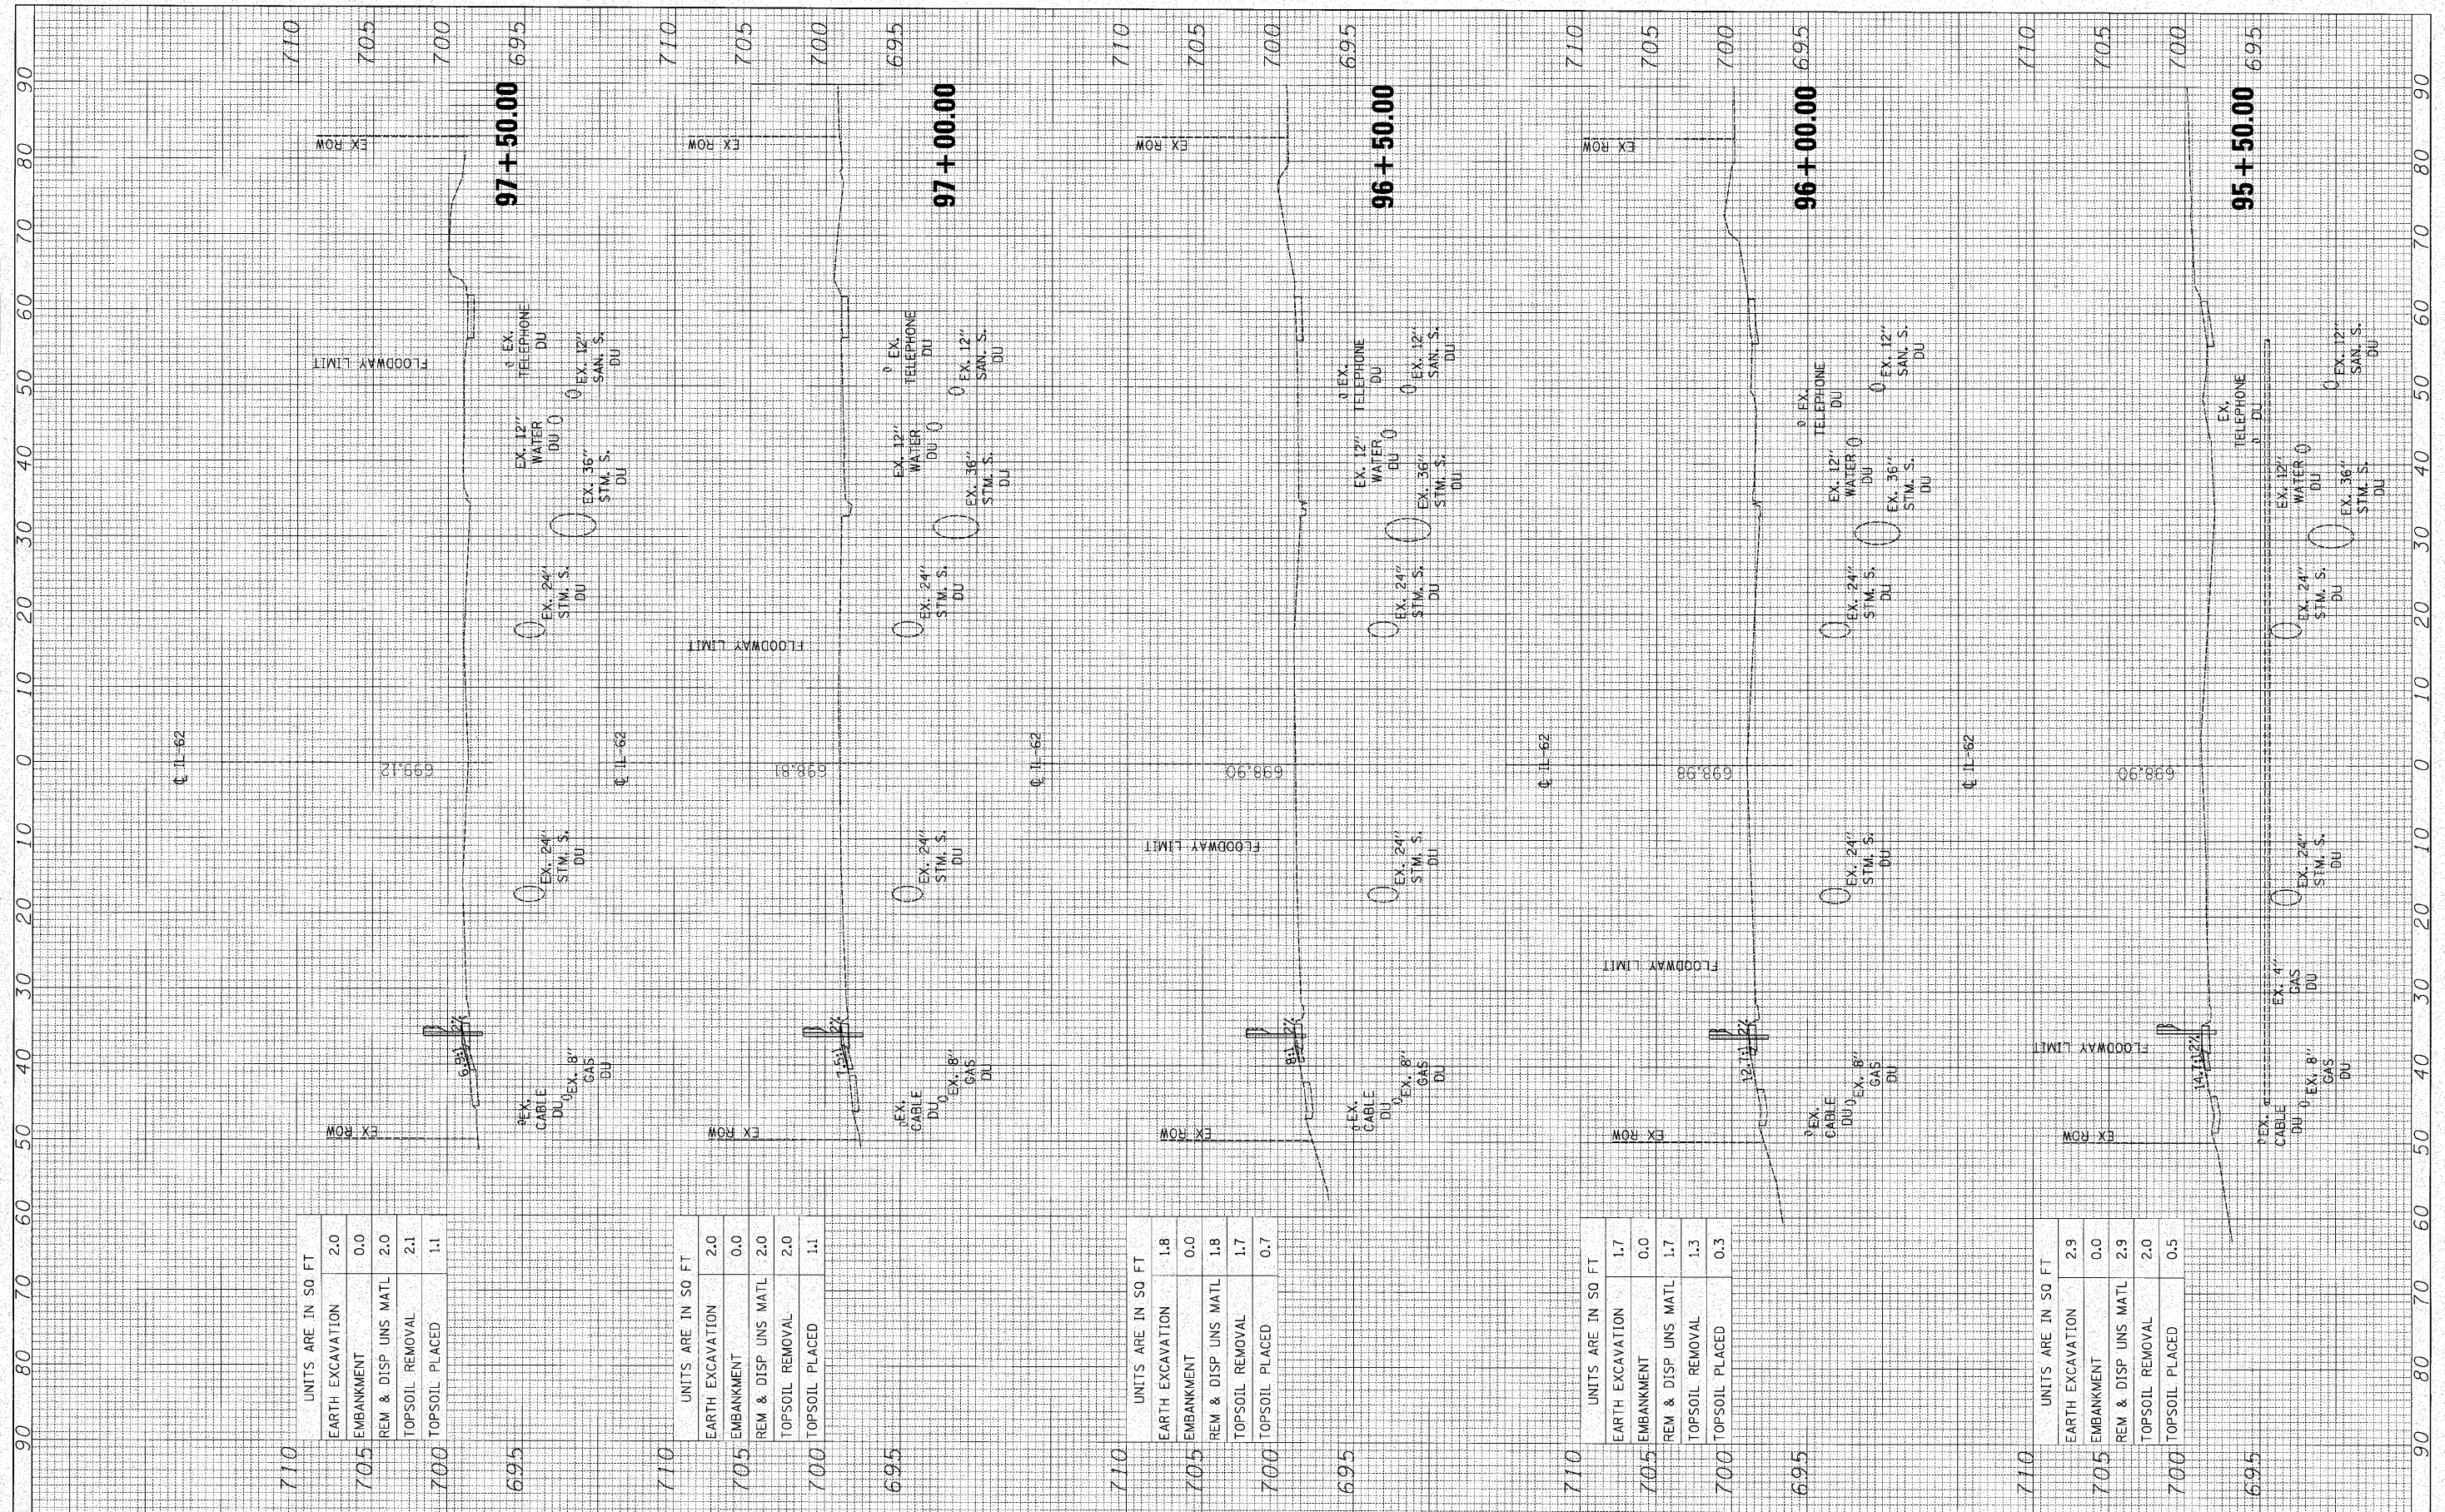

UNITS ARE IN SQ. FT.

EARTH EXCAVATION	2.0
EMBANKMENT	0.0
REM & DISP UNS MATL	2.0
TOPSOIL REMOVAL	2.1
TOPSOIL PLACED	1.1

UNITS ARE IN SQ. FT.

EARTH EXCAVATION	2.0
EMBANKMENT	0.0
REM & DISP UNS MATL	2.0
TOPSOIL REMOVAL	2.0
TOPSOIL PLACED	1.1

UNITS ARE IN SQ. FT.

EARTH EXCAVATION	1.8
EMBANKMENT	0.0
REM & DISP UNS MATL	1.8
TOPSOIL REMOVAL	1.7
TOPSOIL PLACED	0.7

UNITS ARE IN SQ. FT.

EARTH EXCAVATION	1.7
EMBANKMENT	0.0
REM & DISP UNS MATL	1.7
TOPSOIL REMOVAL	1.3
TOPSOIL PLACED	0.3

UNITS ARE IN SQ. FT.

EARTH EXCAVATION	2.9
EMBANKMENT	0.0
REM & DISP UNS MATL	2.9
TOPSOIL REMOVAL	2.0
TOPSOIL PLACED	0.5

FILE NAME =
 \$FILEL\$

USER NAME = \$USER\$
 PLOT SCALE = \$SCALE\$
 PLOT DATE = \$DATE\$

DESIGNED - ST
 DRAWN - ST
 CHECKED - FML
 DATE - 02/2010

REVISED -
 REVISED -
 REVISED -
 REVISED -

STATE OF ILLINOIS
 DEPARTMENT OF TRANSPORTATION

CROSS SECTIONS
 IL ROUTE 62 (ALGONQUIN ROAD) OVER SALT CREEK
 SCALE: 1"=5'V, 10'H | SHEET NO. 1 OF 3 SHEETS | STA. 95+50.00 TO STA. 97+50.00

F.A.P. RITE:	SECTION	COUNTY	TOTAL SHEETS	SHEET NO.
339	116-Y-2-BR-1	COOK	74	72
CONTRACT NO. 60J00				
FED. ROAD DIST. NO. ILLINOIS FED. AID PROJECT				