


FINAL SURVEY PLOTTED REPLY AREAS CHECKED

ORIGINAL SURVEY PLOTTED REPLY AREAS CHECKED

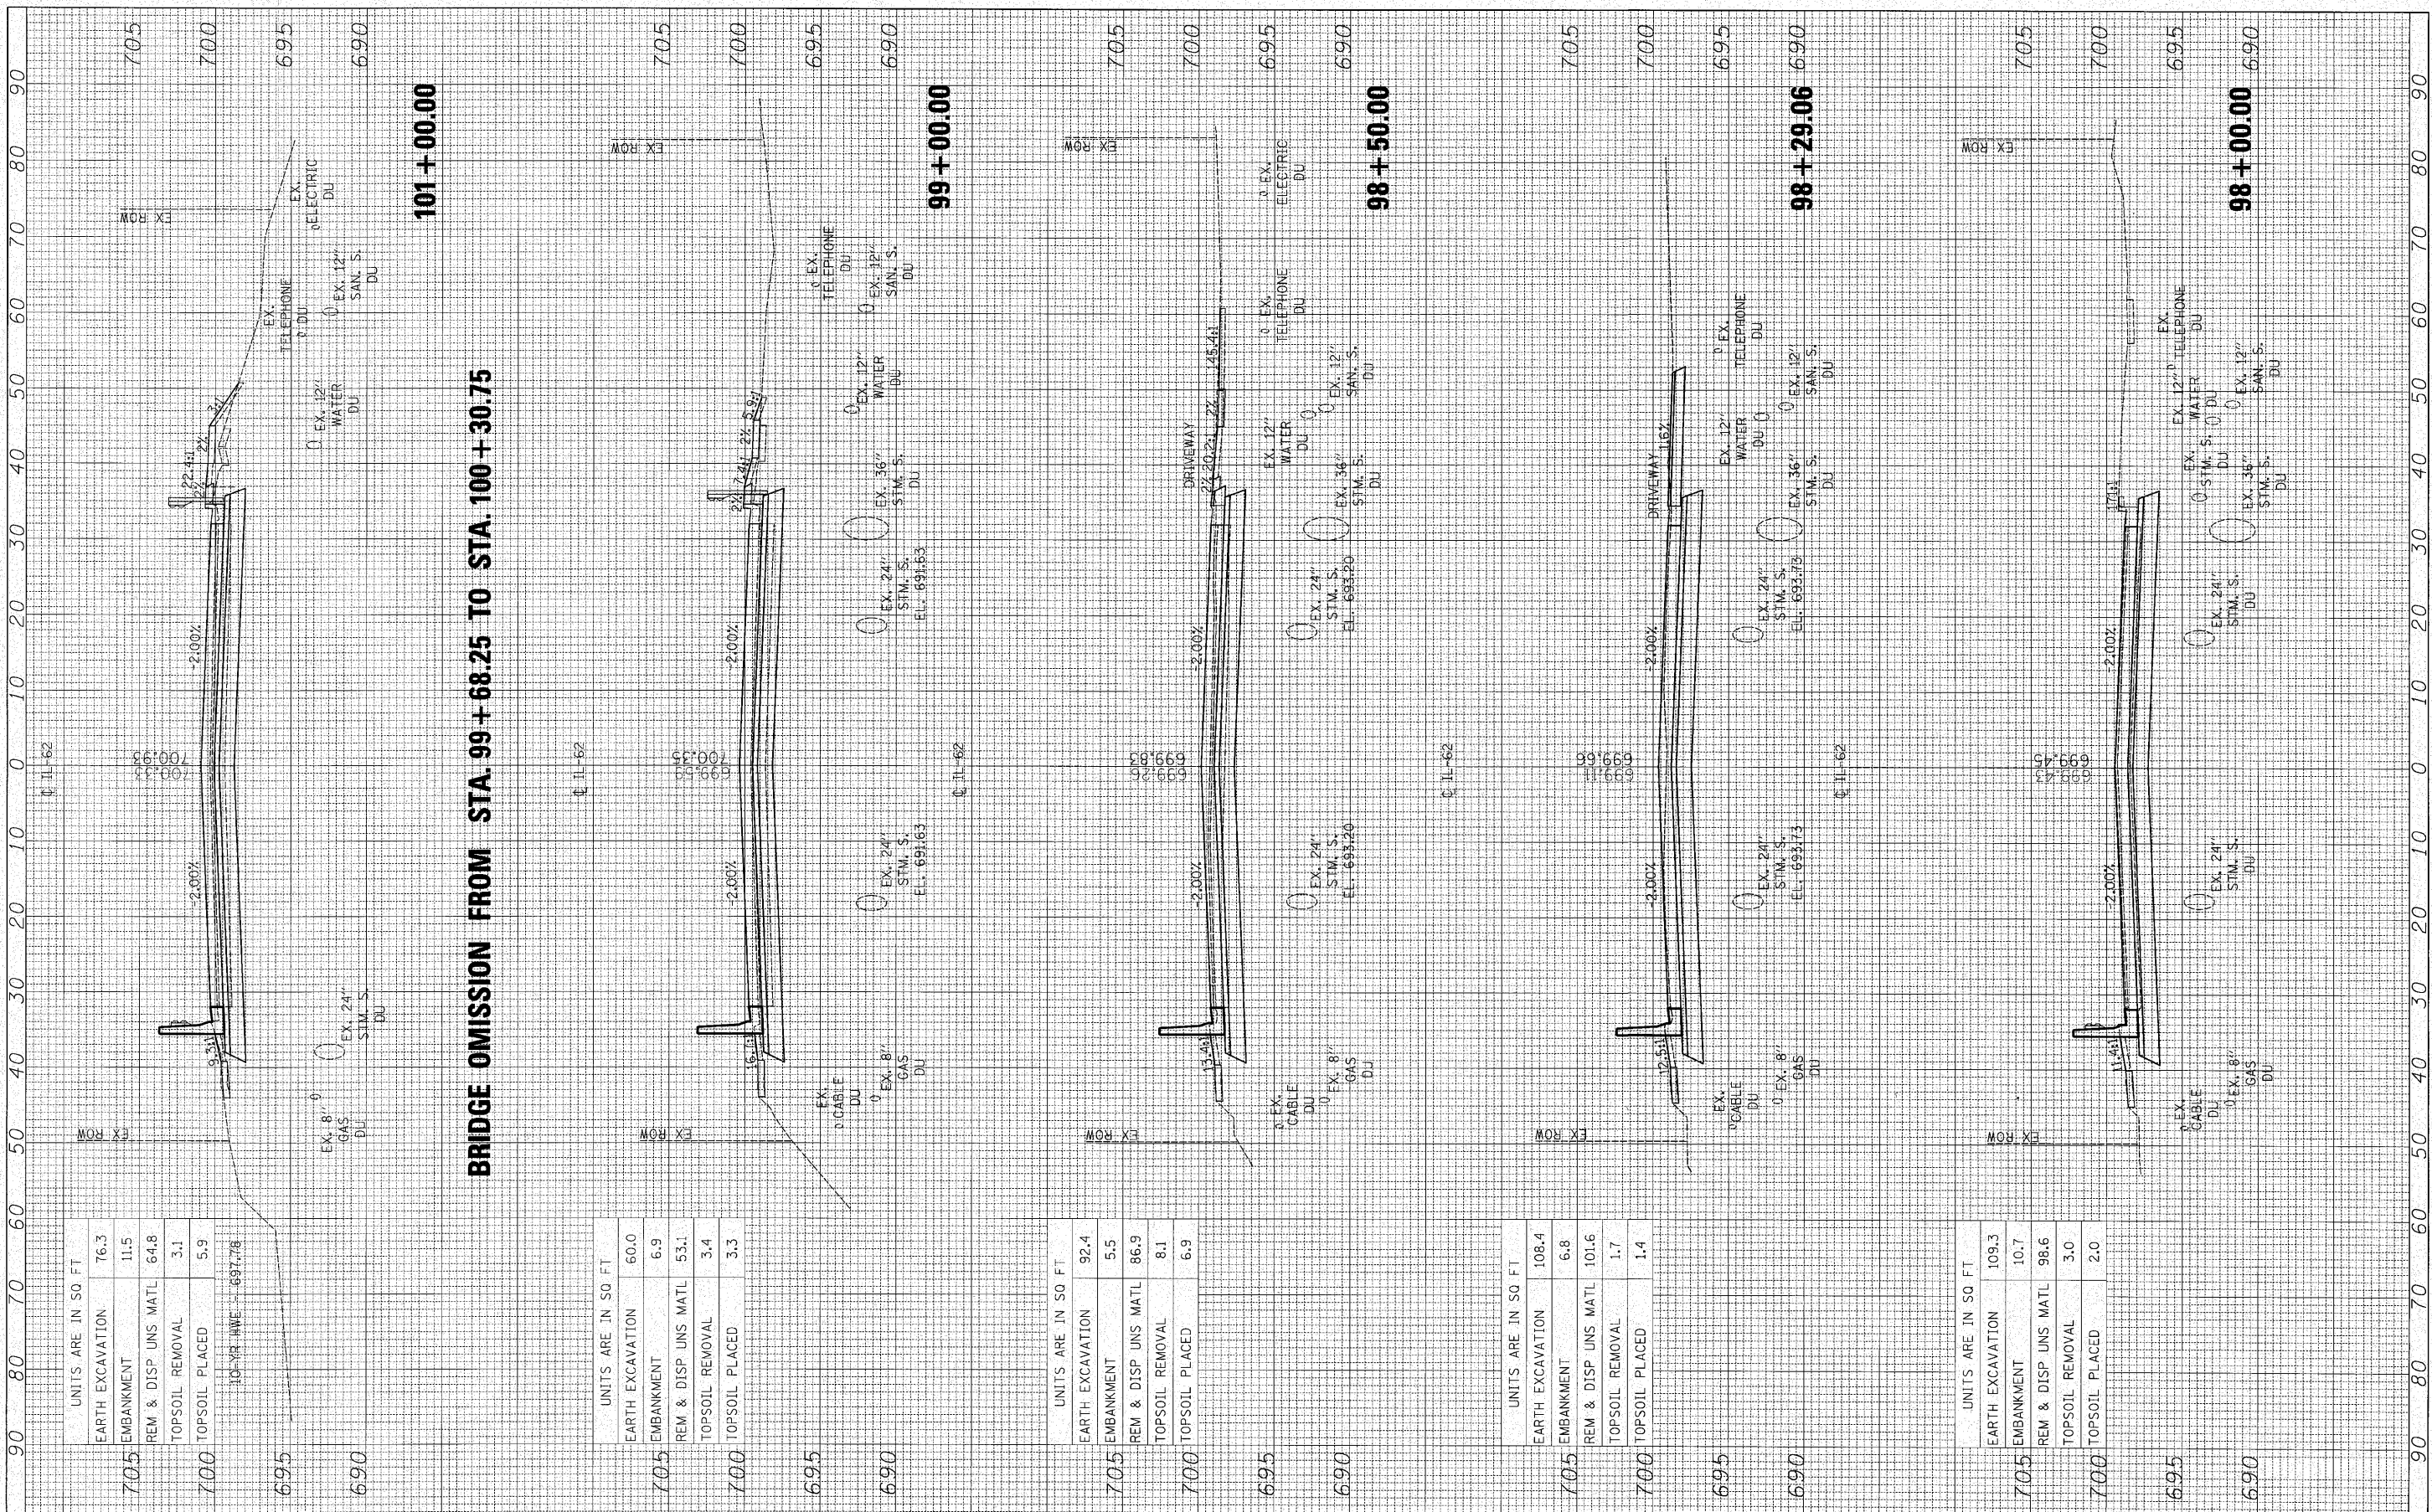

BRIDGE OMISSION FROM STA. 99+68.25 TO STA. 100+30.75

FILE NAME =	USER NAME = #USER#	DESIGNED - ST	REVISED -	STATE OF ILLINOIS DEPARTMENT OF TRANSPORTATION	CROSS SECTIONS		F.A.P. RTE. 339	SECTION 116-Y-2-BR-1	COUNTY COOK	TOTAL SHEETS 74	SHEET NO. 73	
#FILE#	PLOT SCALE = #SCALE#	DRAWN - ST	REVISED -		SCALE: 1"=5'-V, 10'H	SHEET NO. 2 OF 3 SHEETS	STA. 98+00.00 TO STA. 101+00.00	FED. ROAD DIST. NO.	ILLINOIS FED. AID PROJECT	CONTRACT NO. 60J00		
	PLOT DATE = #DATE#	CHECKED - FML	REVISED -									
		DATE - 02/2010	REVISED -									

UNITS ARE IN SQ FT	
EARTH EXCAVATION	76.3
EMBANKMENT	11.5
REM & DISP UNS MATL	64.8
TOPSOIL REMOVAL	3.1
TOPSOIL PLACED	5.9
10-YR HWE - 697.76	

UNITS ARE IN SQ FT	
EARTH EXCAVATION	60.0
EMBANKMENT	6.9
REM & DISP UNS MATL	53.1
TOPSOIL REMOVAL	3.4
TOPSOIL PLACED	3.3

UNITS ARE IN SQ FT	
EARTH EXCAVATION	92.4
EMBANKMENT	5.5
REM & DISP UNS MATL	86.9
TOPSOIL REMOVAL	8.1
TOPSOIL PLACED	6.9

UNITS ARE IN SQ FT	
EARTH EXCAVATION	108.4
EMBANKMENT	6.8
REM & DISP UNS MATL	101.6
TOPSOIL REMOVAL	1.7
TOPSOIL PLACED	1.4

UNITS ARE IN SQ FT	
EARTH EXCAVATION	109.3
EMBANKMENT	10.7
REM & DISP UNS MATL	98.6
TOPSOIL REMOVAL	3.0
TOPSOIL PLACED	2.0