


LOCATION 23

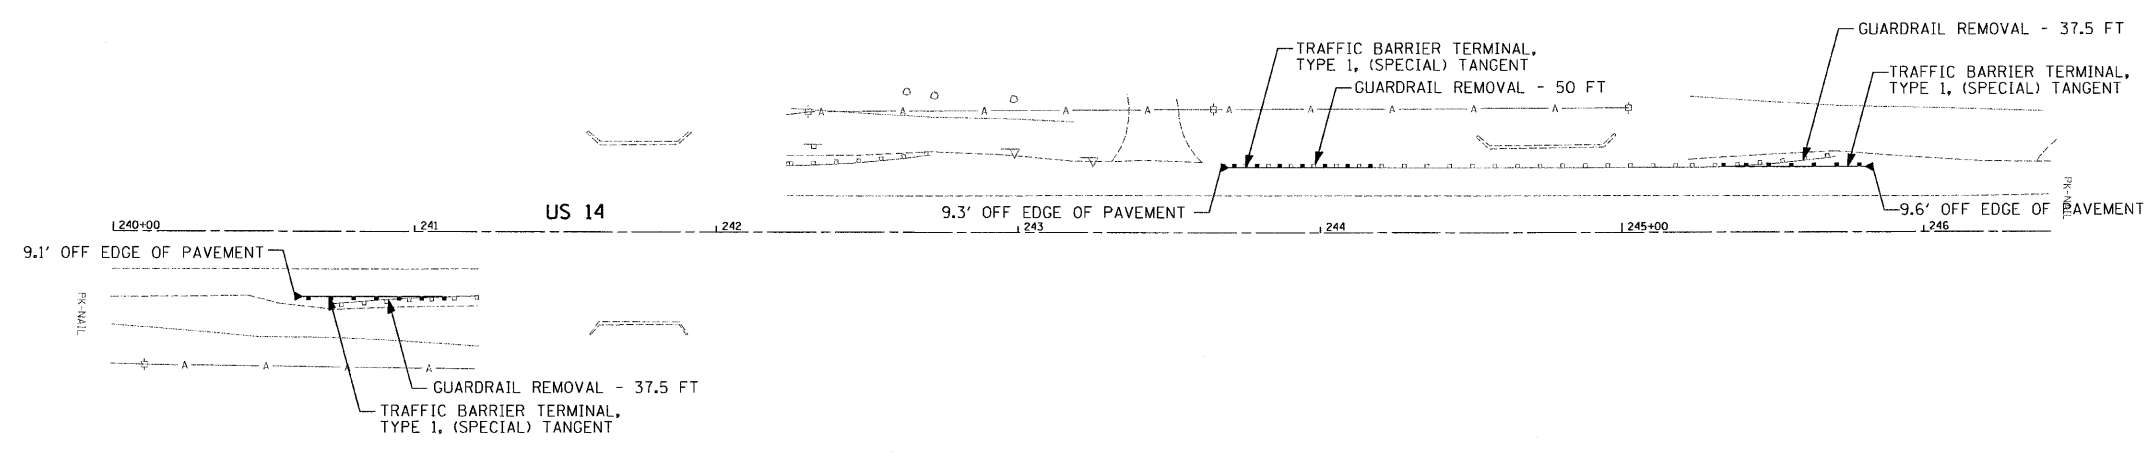

LOCATION 24

r:\jbs\2009\20093023-41\CAD\Site\edn\00\160\22-sht-plan06.dgn
 10/25/2010 1:29:33 PM

FILE NAME = \$FILEL\$	USER NAME = USER	DESIGNED - EAF	REVISED -	STATE OF ILLINOIS DEPARTMENT OF TRANSPORTATION	GUARDRAIL IMPROVEMENTS - McHENRY COUNTY ROADWAY PLANS			F.A. RTE.	SECTION	COUNTY	TOTAL SHEETS	SHEET NO.
PLOT SCALE = 30,000' / IN.	CHECKED - RS	DATE - 10/25/10	REVISED -					2010-004 GRR	McHENRY	16	10	
PLOT DATE = 10/25/2010	DATE - 10/25/10	REVISED -	REVISED -		SCALE: 30			SHEET NO. 6 OF 7 SHEETS	STA.	TO STA.	CONTRACT NO. 60K22	
					ILLINOIS FED. AID PROJECT							