


LOCATION 13

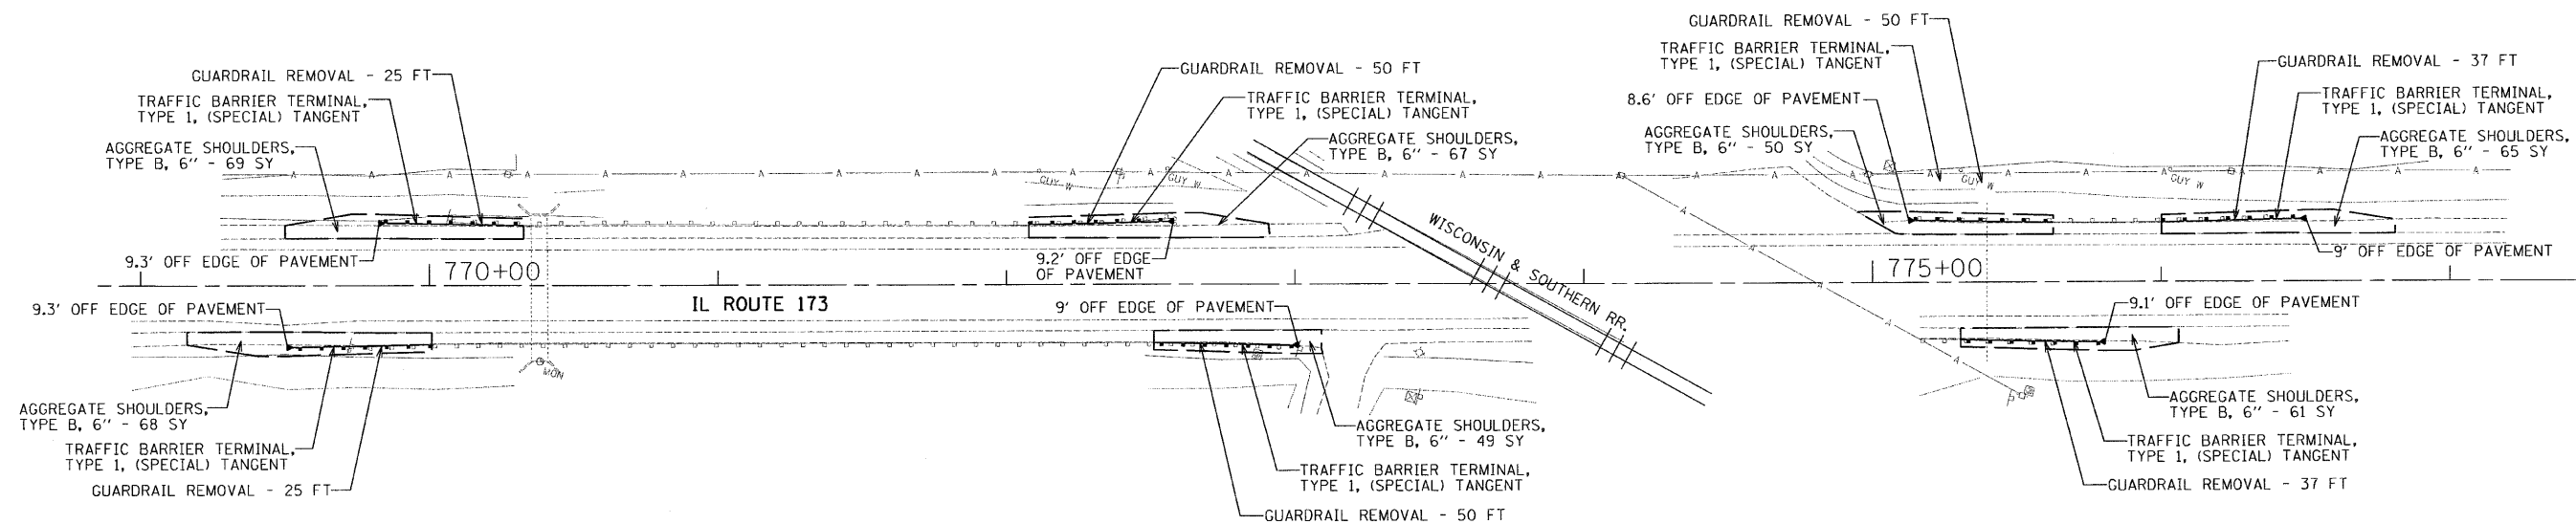

LOCATION 14

E:\p0909\2009\023-20\cadd\site\001\60K68-shr-plan4.dgn
 8/3/2010 11:50:25 AM

FILE NAME =	USER NAME = .USER.	DESIGNED - MW	REVISED -	STATE OF ILLINOIS DEPARTMENT OF TRANSPORTATION	IL 173 - PRICE ROAD TO LAKE COUNTY LINE ROADWAY PLANS		F.A.U. RTE.	SECTION	COUNTY	TOTAL SHEETS	SHEET NO.
#FILE#		DRAWN - EUB	REVISED -				303	2010-028 GRR	McHENRY	17	8
	PLOT SCALE = 30.0000' / IN.	CHECKED - RS	REVISED -				CONTRACT NO. 60K68				
	PLOT DATE = 8/3/2010	DATE -	REVISED -				ILLINOIS FED. AID PROJECT				
				SCALE: 30		SHEET NO. 4 OF 10 SHEETS		STA. TO STA.			