



LOCATION 21

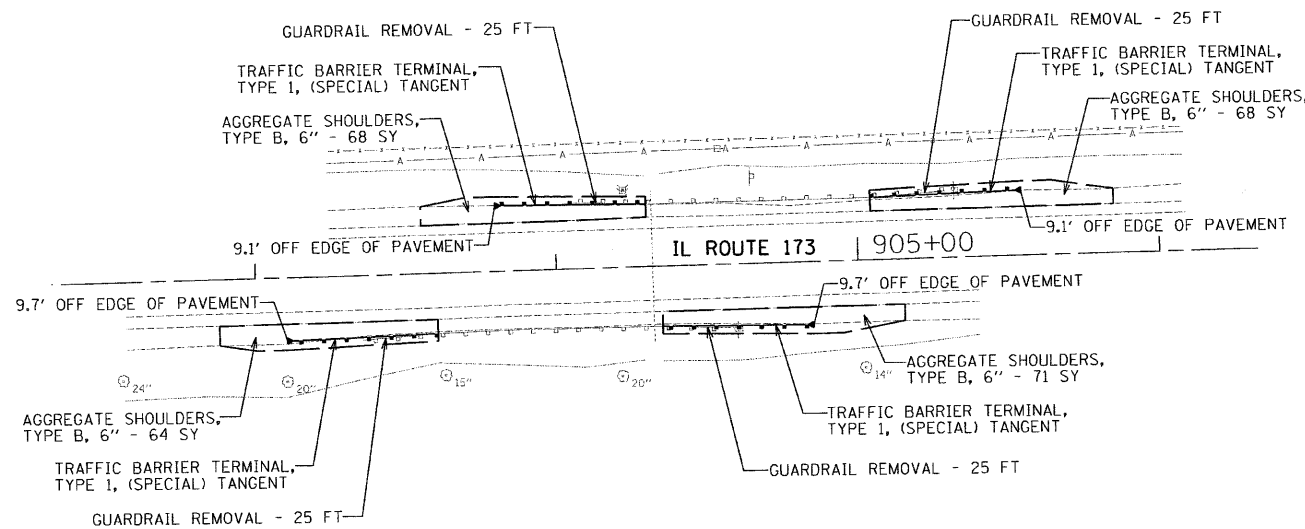

LOCATION 22

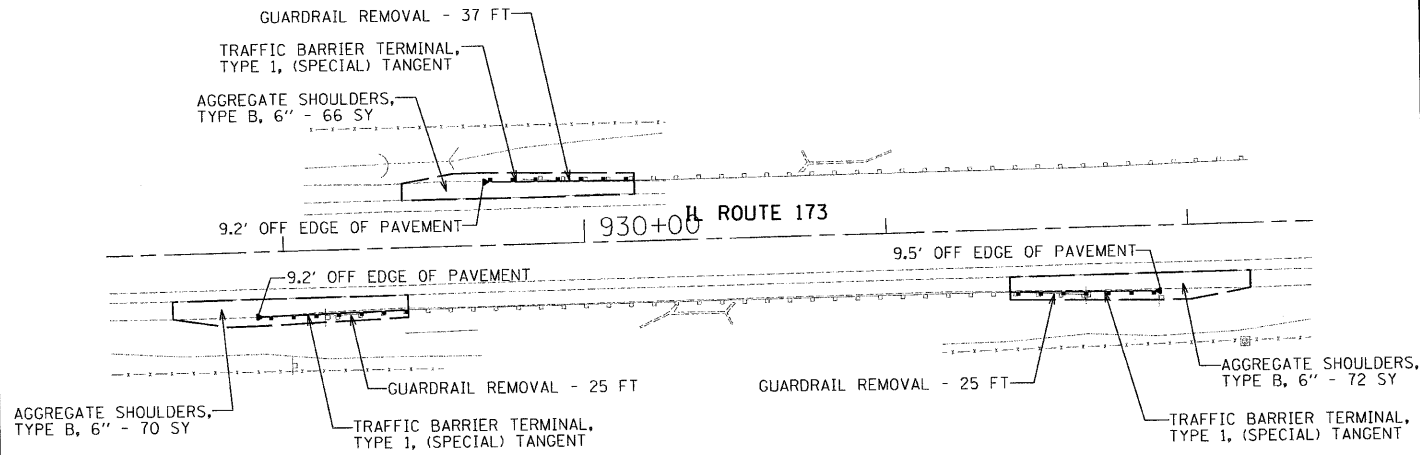

LOCATION 23

N:\projects\2009\023-29\cod\site\plan7.dgn 11:50:41 AM
 FILE NAME =
 FILE#

FILE NAME =	USER NAME = .USER.	DESIGNED - MW	REVISED -
FILE#		DRAWN - EUB	REVISED -
PLOT SCALE = 30.0000' / IN.		CHECKED - RS	REVISED -
PLOT DATE = 8/3/2010		DATE -	REVISED -

STATE OF ILLINOIS
DEPARTMENT OF TRANSPORTATION

IL 173 - PRICE ROAD TO LAKE COUNTY LINE			
ROADWAY PLANS			
SCALE: 30	SHEET NO. 7 OF 10 SHEETS	STA.	TO STA.

F.A.U. R/E:	SECTION	COUNTY	TOTAL SHEETS	SHEET NO.
303	2010-02B GRR	McHENRY	17	11
CONTRACT NO. 60K68				
ILLINOIS FED. AID PROJECT				