


FOR INFORMATION ONLY

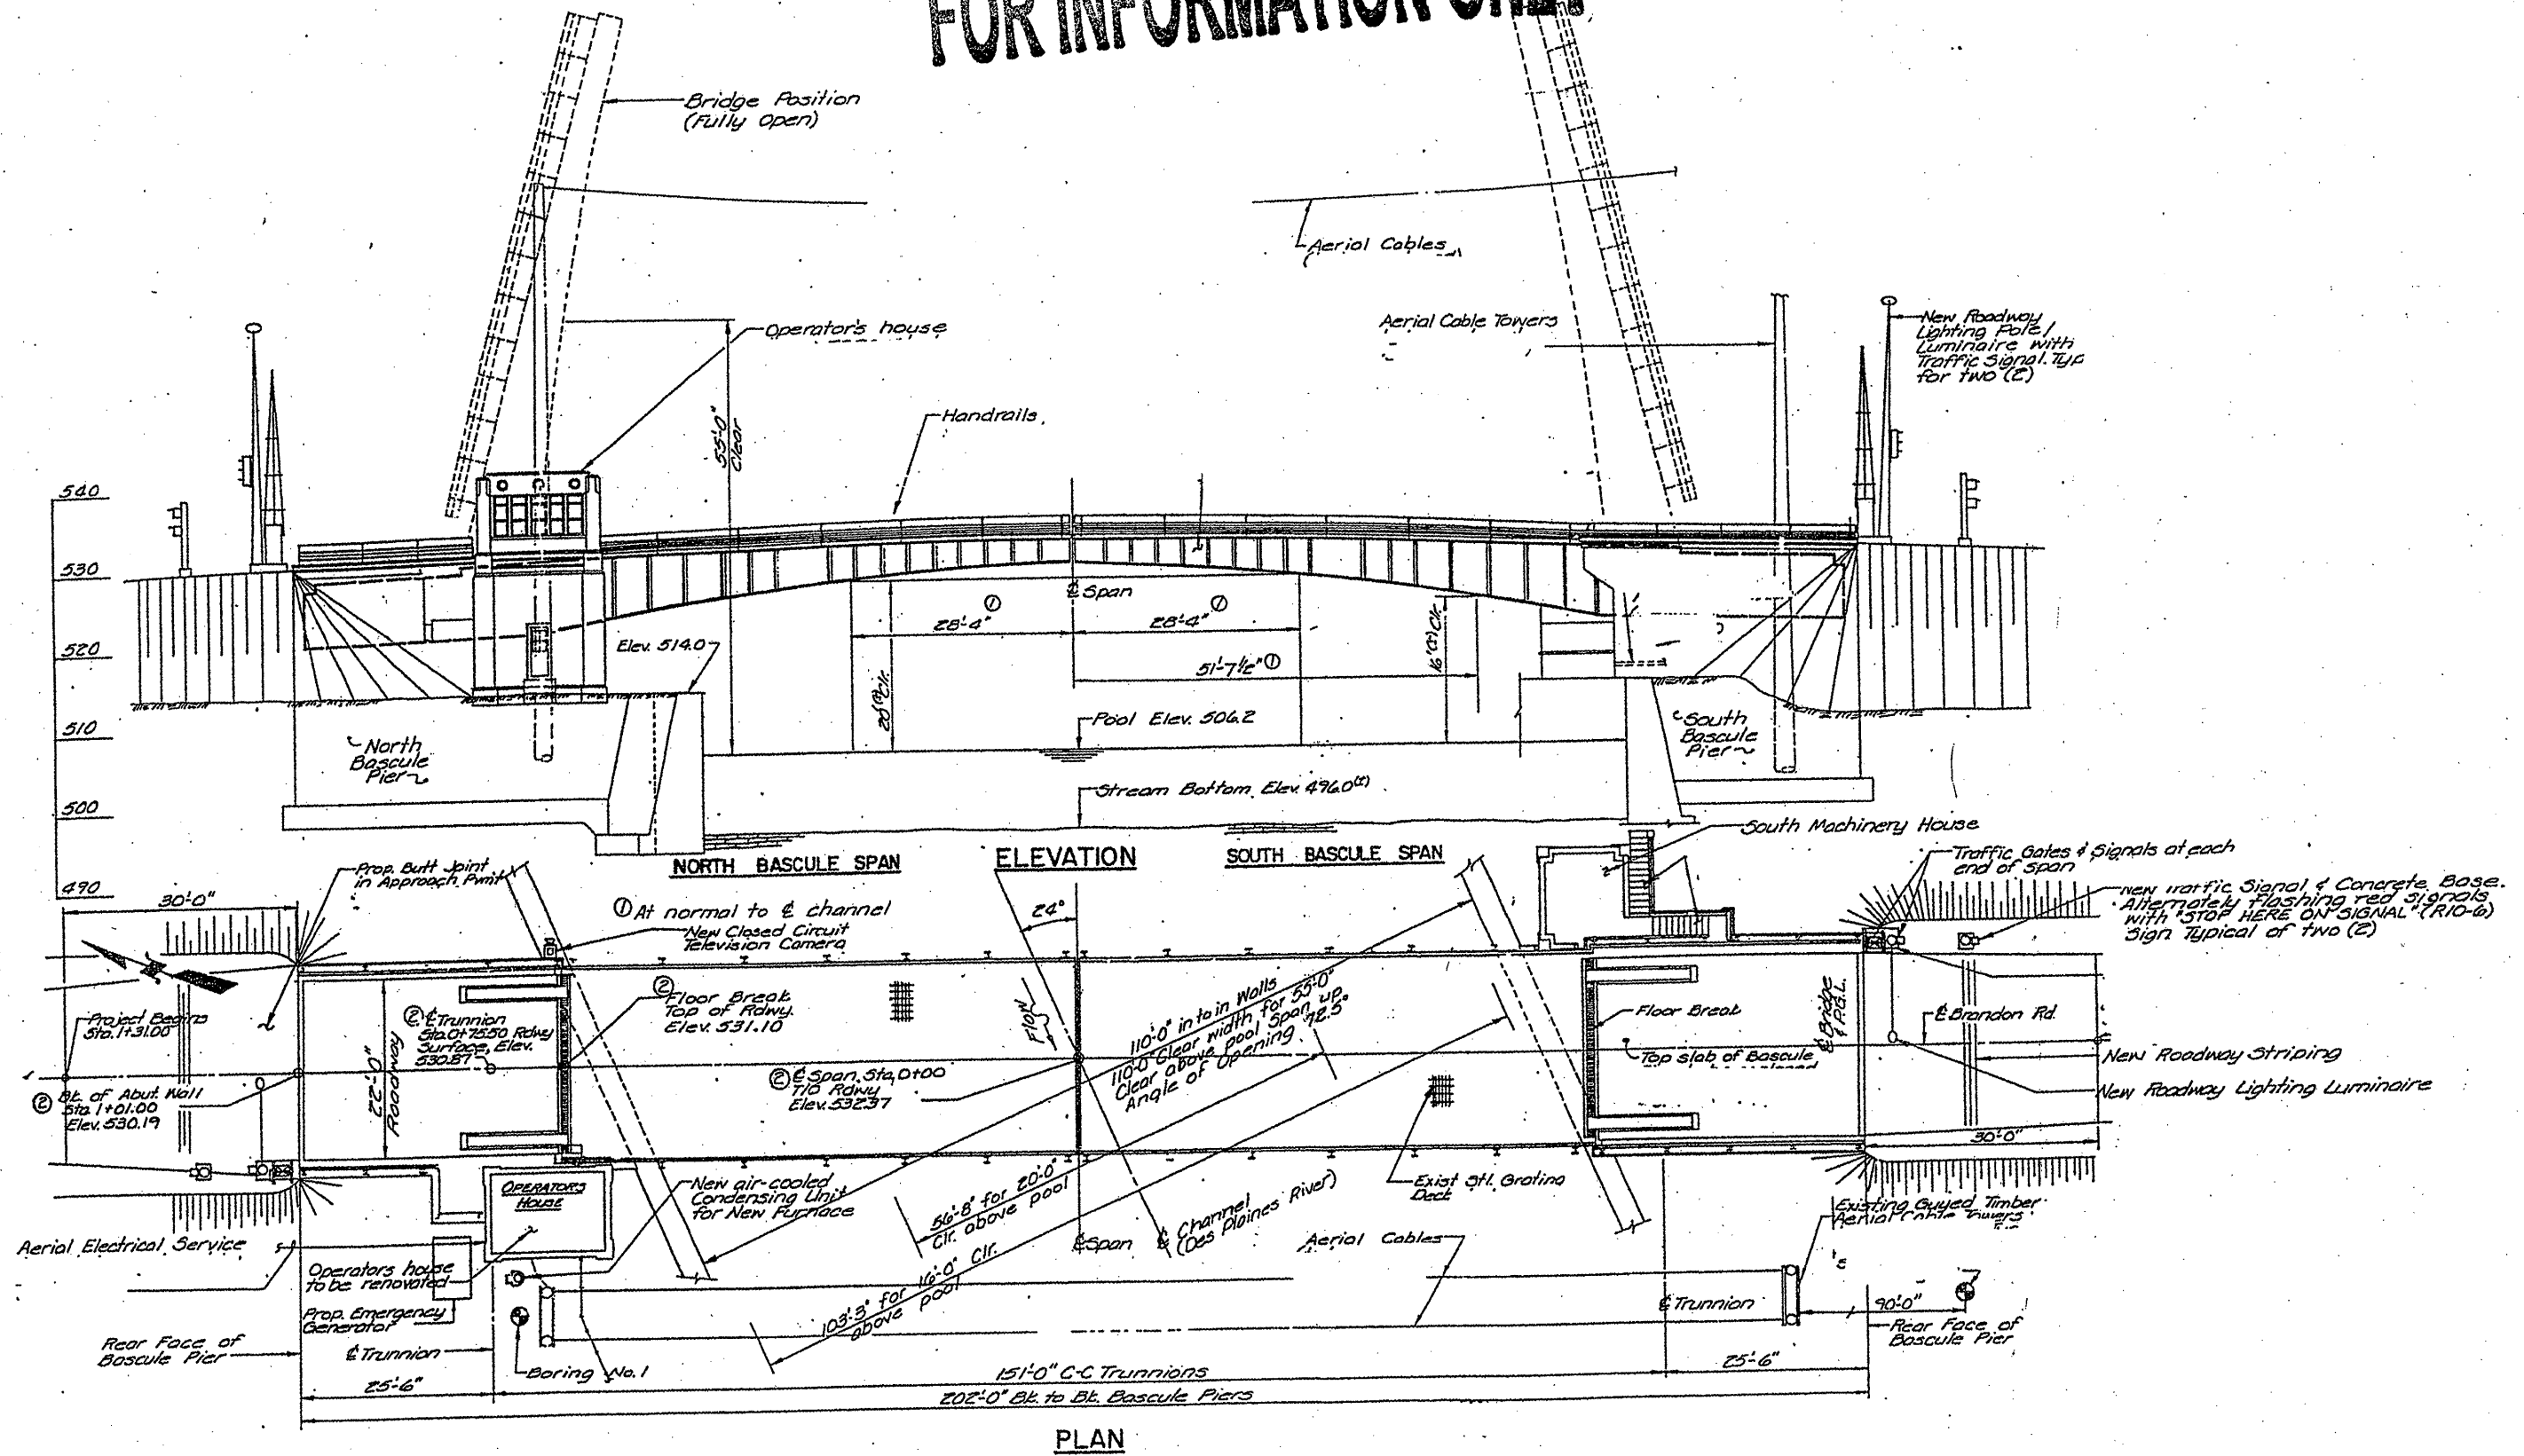

FILE NAME =	USER NAME = netherba	DESIGNED -	REVISED -	STATE OF ILLINOIS DEPARTMENT OF TRANSPORTATION	STRUCTURE PLAN LOCATION 5: SN 099-9903 BRANDON RD BRIDGE			F.A. RTE.	SECTION	COUNTY	TOTAL SHEETS	SHEET NO.	
ar\px_work\pwsdot\netherba\218642\016	B18-shr-plan.dgn	DRAWN -	REVISED -		SCALE:	SHEET NO.	OF SHEETS	STA.	TO STA.	2010-063-1	WILL	10	9
		CHECKED -	REVISED -										
		DATE	REVISED -										
	PLOT SCALE = 1/8" = 1'-0"												
	PLOT DATE = 8/18/2010												
										CONTRACT NO. 60L44			
FED. ROAD DIST. NO. 1 [ILLINOIS] FED. AID PROJECT													