




PARAPET PLAN

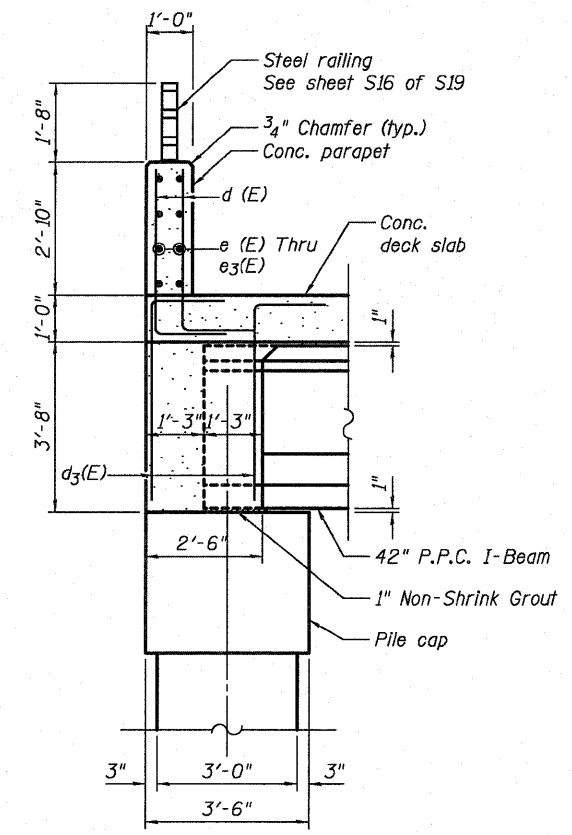


SECTION A-A

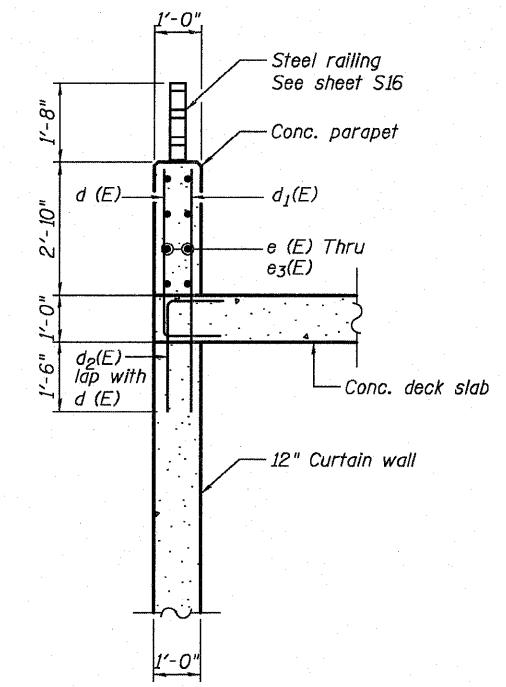


SECTION B-B

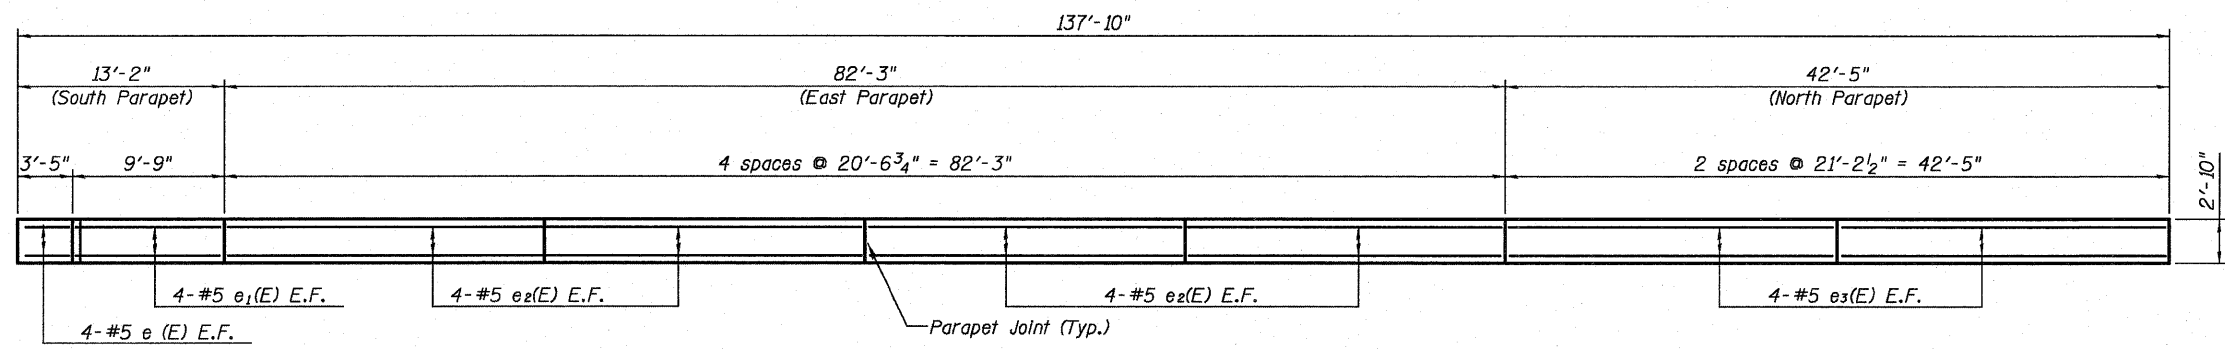

PARAPET ELEVATION

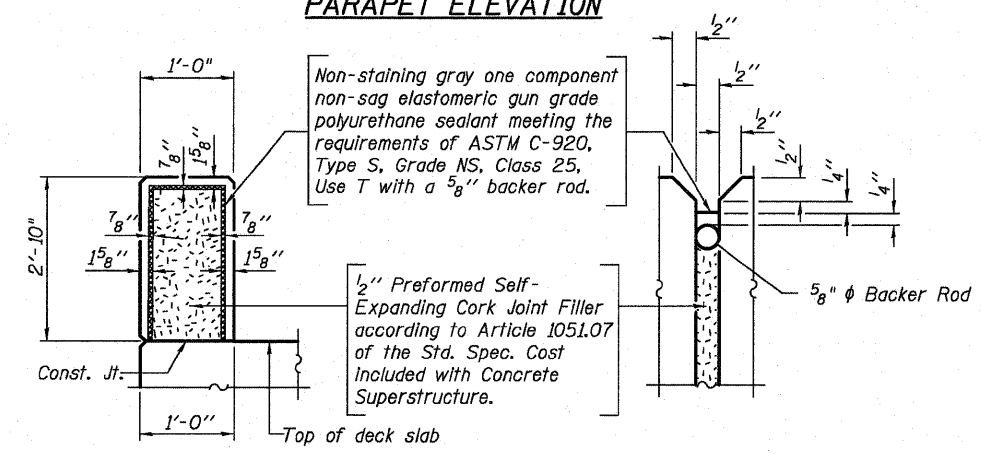

PARAPET JOINT DETAILS

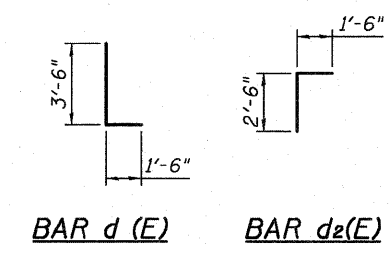

Note:
E.F. = Each Face
I.F. = Inside Face
O.F. = Outside Face
See sheet S15 for joint details

DESIGNED JW
CHECKED YMM
DRAWN JLS & PS
CHECKED TPG & JXH



PARAPET PLAN, ELEVATION AND DETAILS
STRUCTURE NUMBER 016-1308

SHEET NO. S7	F.A.I. RTE.	SECTION	COUNTY	TOTAL SHEETS	SHEET NO.
	90/94	2010-075-I	COOK	33	16
S19 SHEETS	CONTRACT NO. 60L61				
DATE: 12-03-10		ILLINOIS FED. AID PROJECT			