



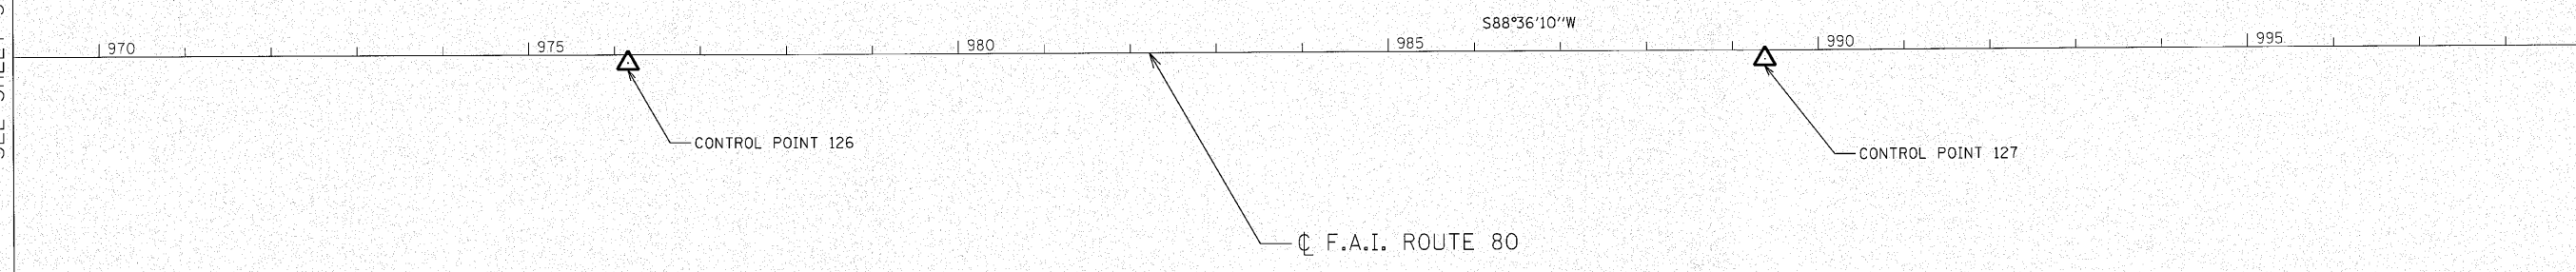


MATCHLINE STA. 969+00
SEE SHEET 30

MATCHLINE STA. 999+00
SEE SHEET 32



BM#	DESCRIPTION	ELEVATION
BM26	CHISELED SQUARE ON CONC. LIGHT POLE FOUNDATION AT STAMPED STATION 977 + 50.	733.65
BM27	CHISELED SQUARE ON CONC. LIGHT POLE FOUNDATION AT STAMPED STATION 987 + 50.	732.96

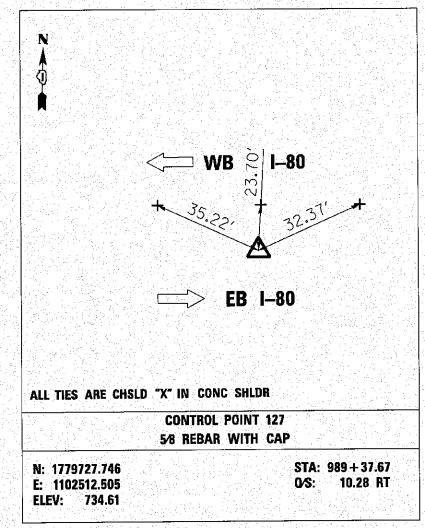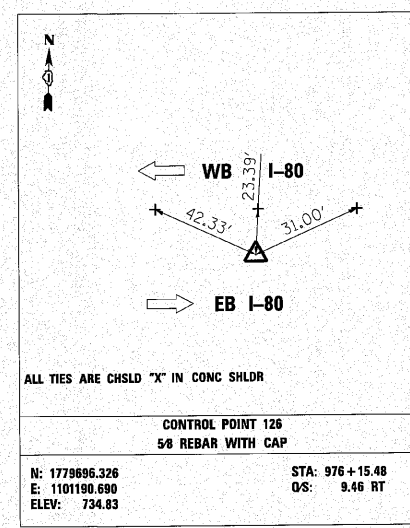

c:\p\o\1384\3-east\design\misc\sheet\1384E-dtgn1.tbl.dgn