
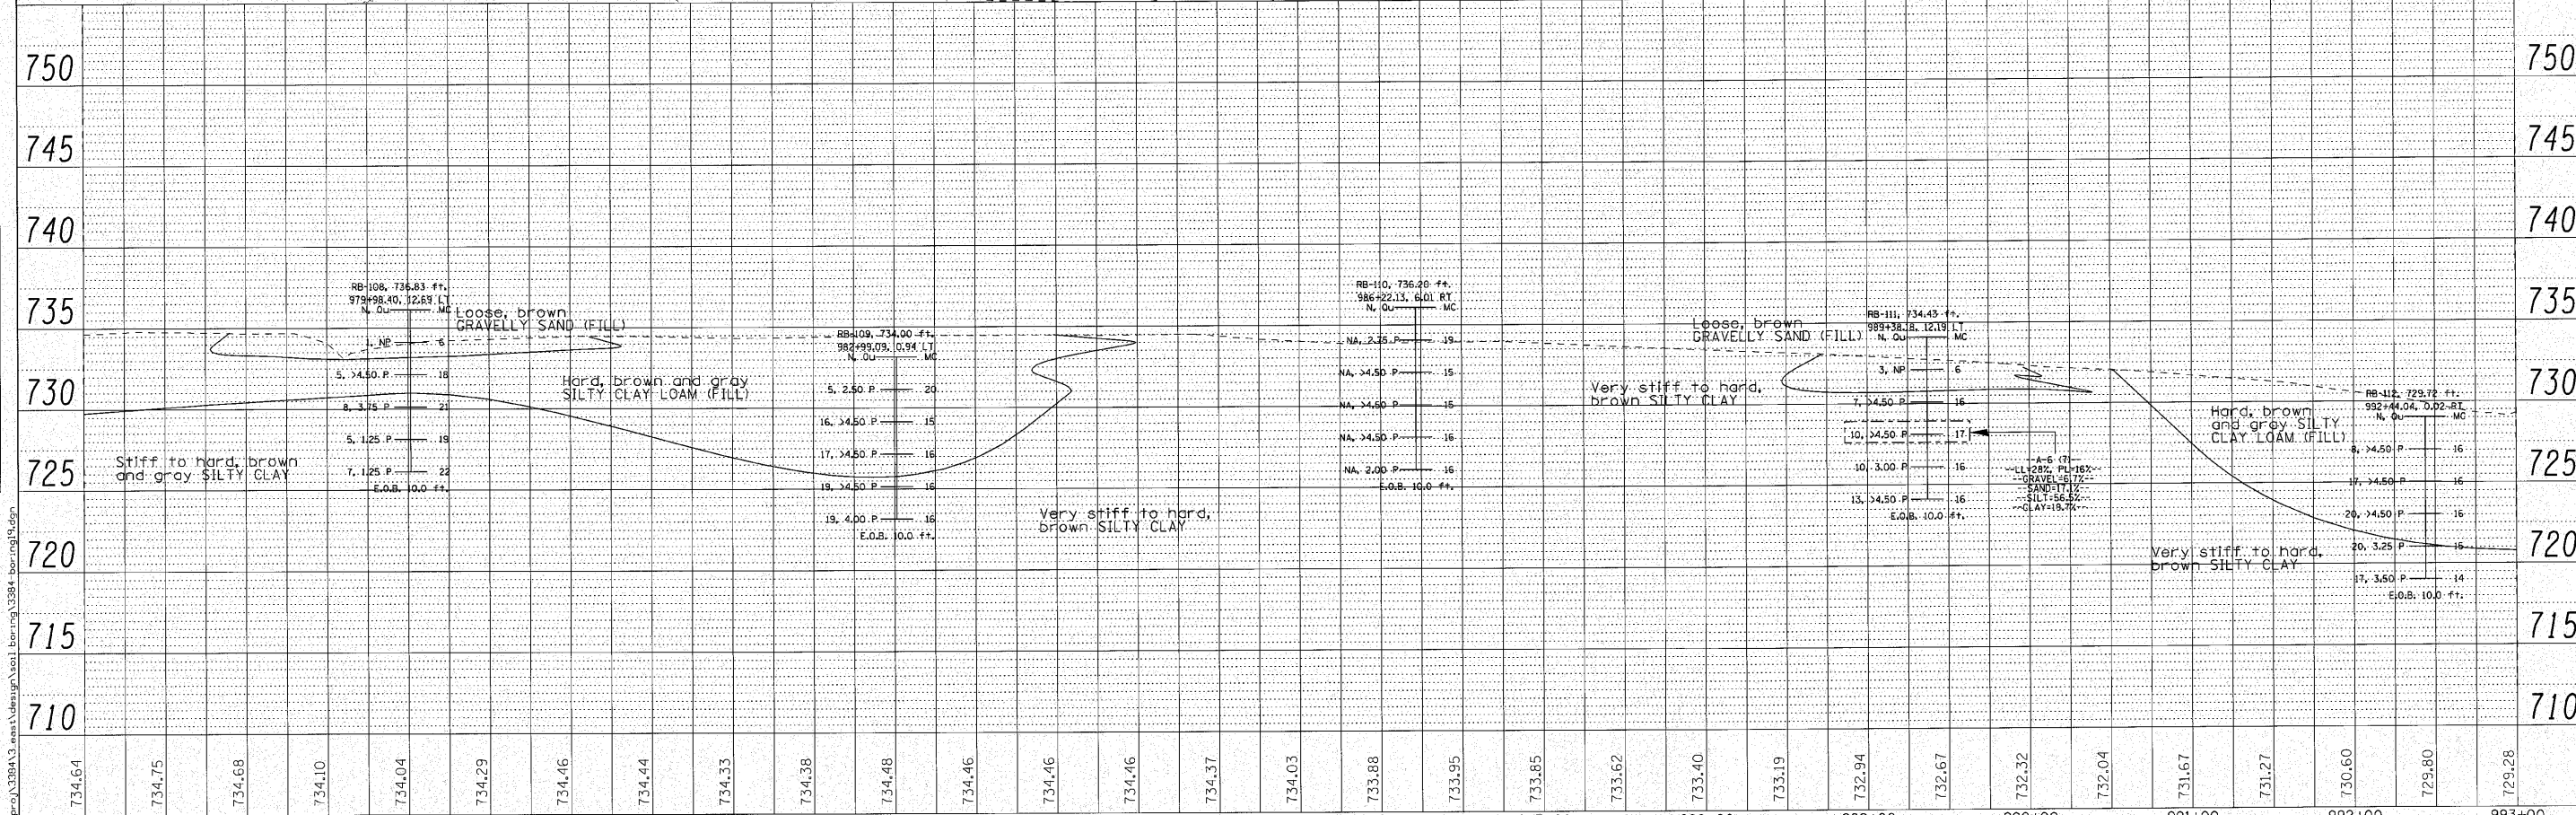


PLAN	REVISED	DATE
	PLOTTED	
	ALIGNED	
	CHECKED	
	NO. _____	
	FILE NAME	

PROFILE	REVISED	DATE
	PLOTTED	
	CHECKED	
	NO. _____	
	NOTATIONS	

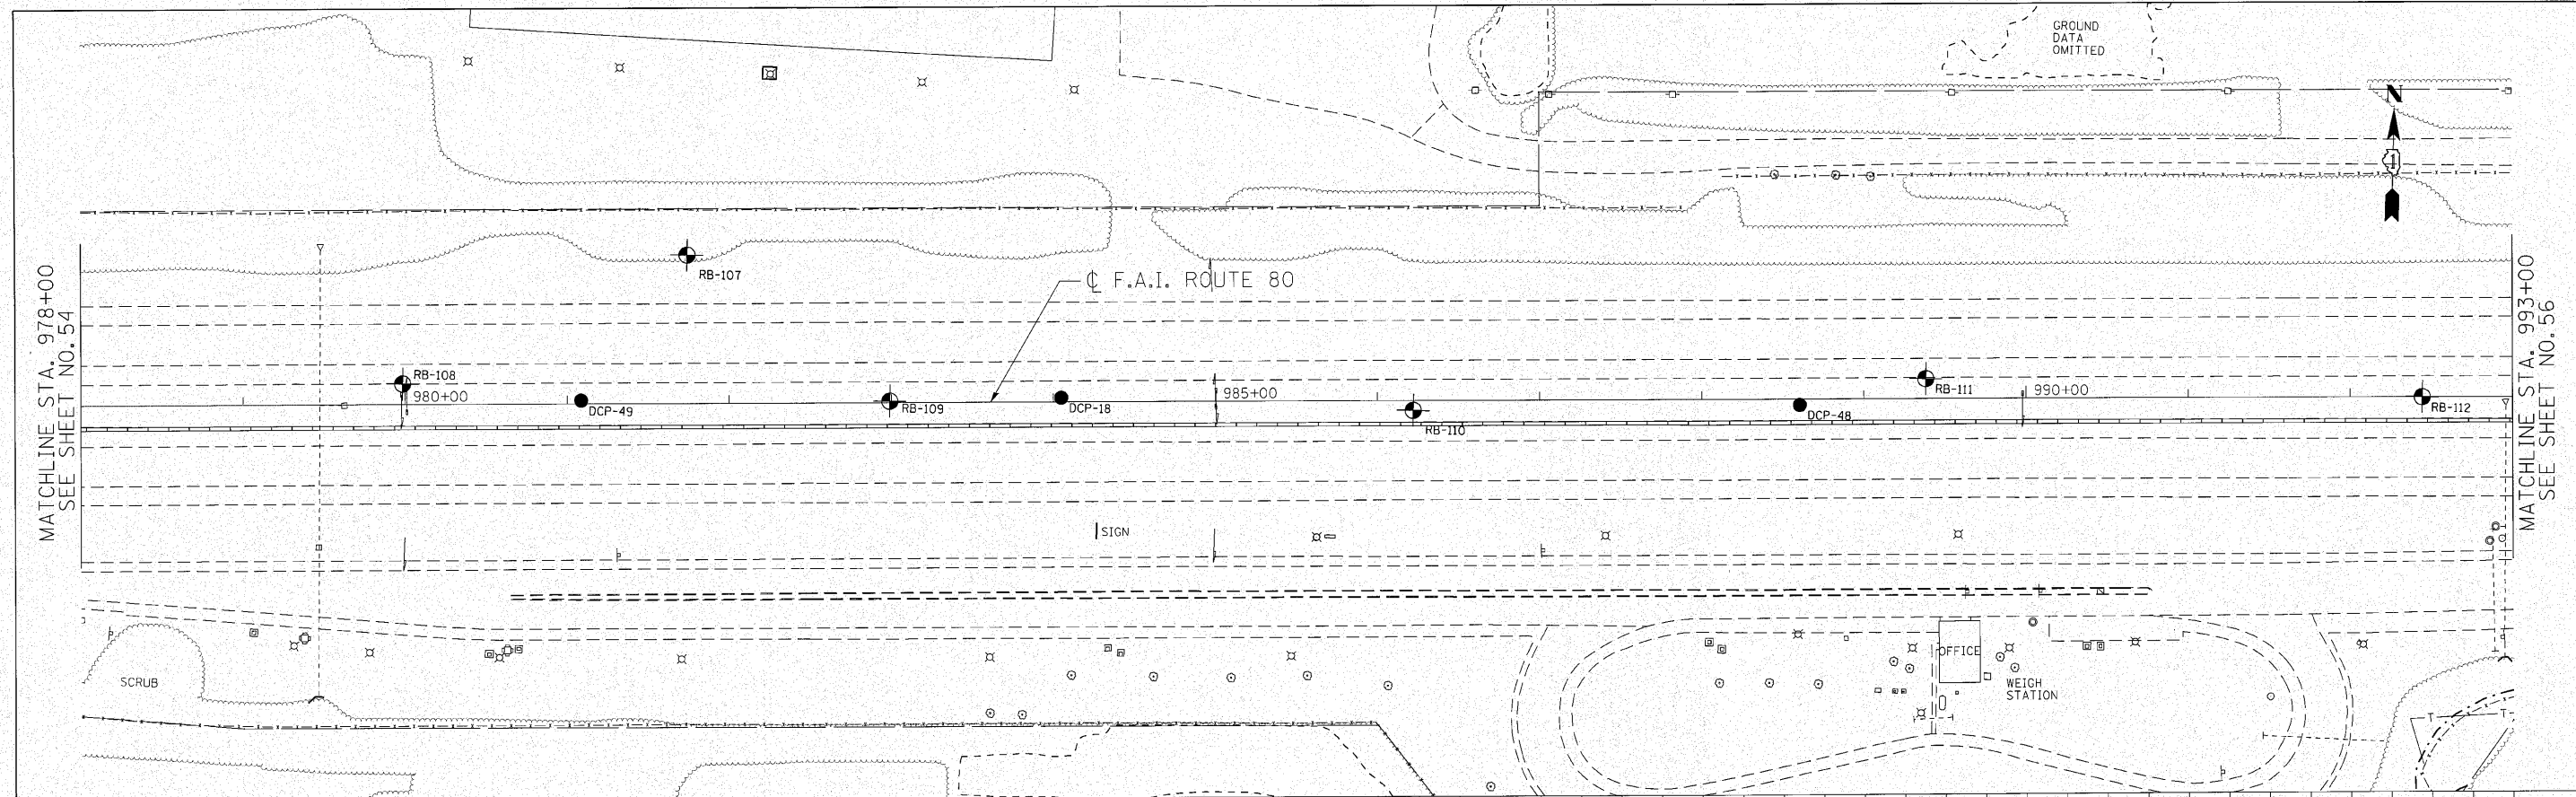

978+00	979+00	980+00	981+00	982+00	983+00	984+00	985+00	986+00	987+00	988+00	989+00	990+00	991+00	992+00	993+00														
734.64	734.75	734.68	734.10	734.04	734.29	734.46	734.44	734.33	734.38	734.48	734.46	734.46	734.37	734.03	733.88	733.95	733.85	733.62	733.40	733.19	732.94	732.67	732.32	732.04	731.67	731.27	730.60	729.80	729.28

ENGINEERING CONSULTANT  
**Corba Group, Inc.**  
 CONSULTING ENGINEERS  
 2507 North Campbell Avenue, Suite 402  
 Chicago, Illinois 60657  
 Tel: 773.775.4008 Fax: 773.775.4014  
 Email: Chicago@corba.com

USER NAME = mthomas	DESIGNED - CRC	REVISED -
PLOT SCALE = 5/8" = 1' / IN.	DRAWN - JMK	REVISED -
PLOT DATE = 10/28/2010	CHECKED - MRJ	REVISED -
	DATE - 10/27/2010	REVISED -

STATE OF ILLINOIS  
 DEPARTMENT OF TRANSPORTATION

F.A.I. 80 FROM US 30 TO US 45  
 SOIL BORING LOCATION PLANS AND SOIL PROFILES  
 SCALE: 1" = 50' SHEET NO. OF SHEETS STA. 978+00 TO STA. 993+00

F.A.I. RTE. 80	SECTION 99(5&5-1) Y-1	COUNTY WILL	TOTAL SHEETS 309	SHEET NO. 55
CONTRACT NO. 60M59			ILLINOIS FED. AID PROJECT	