
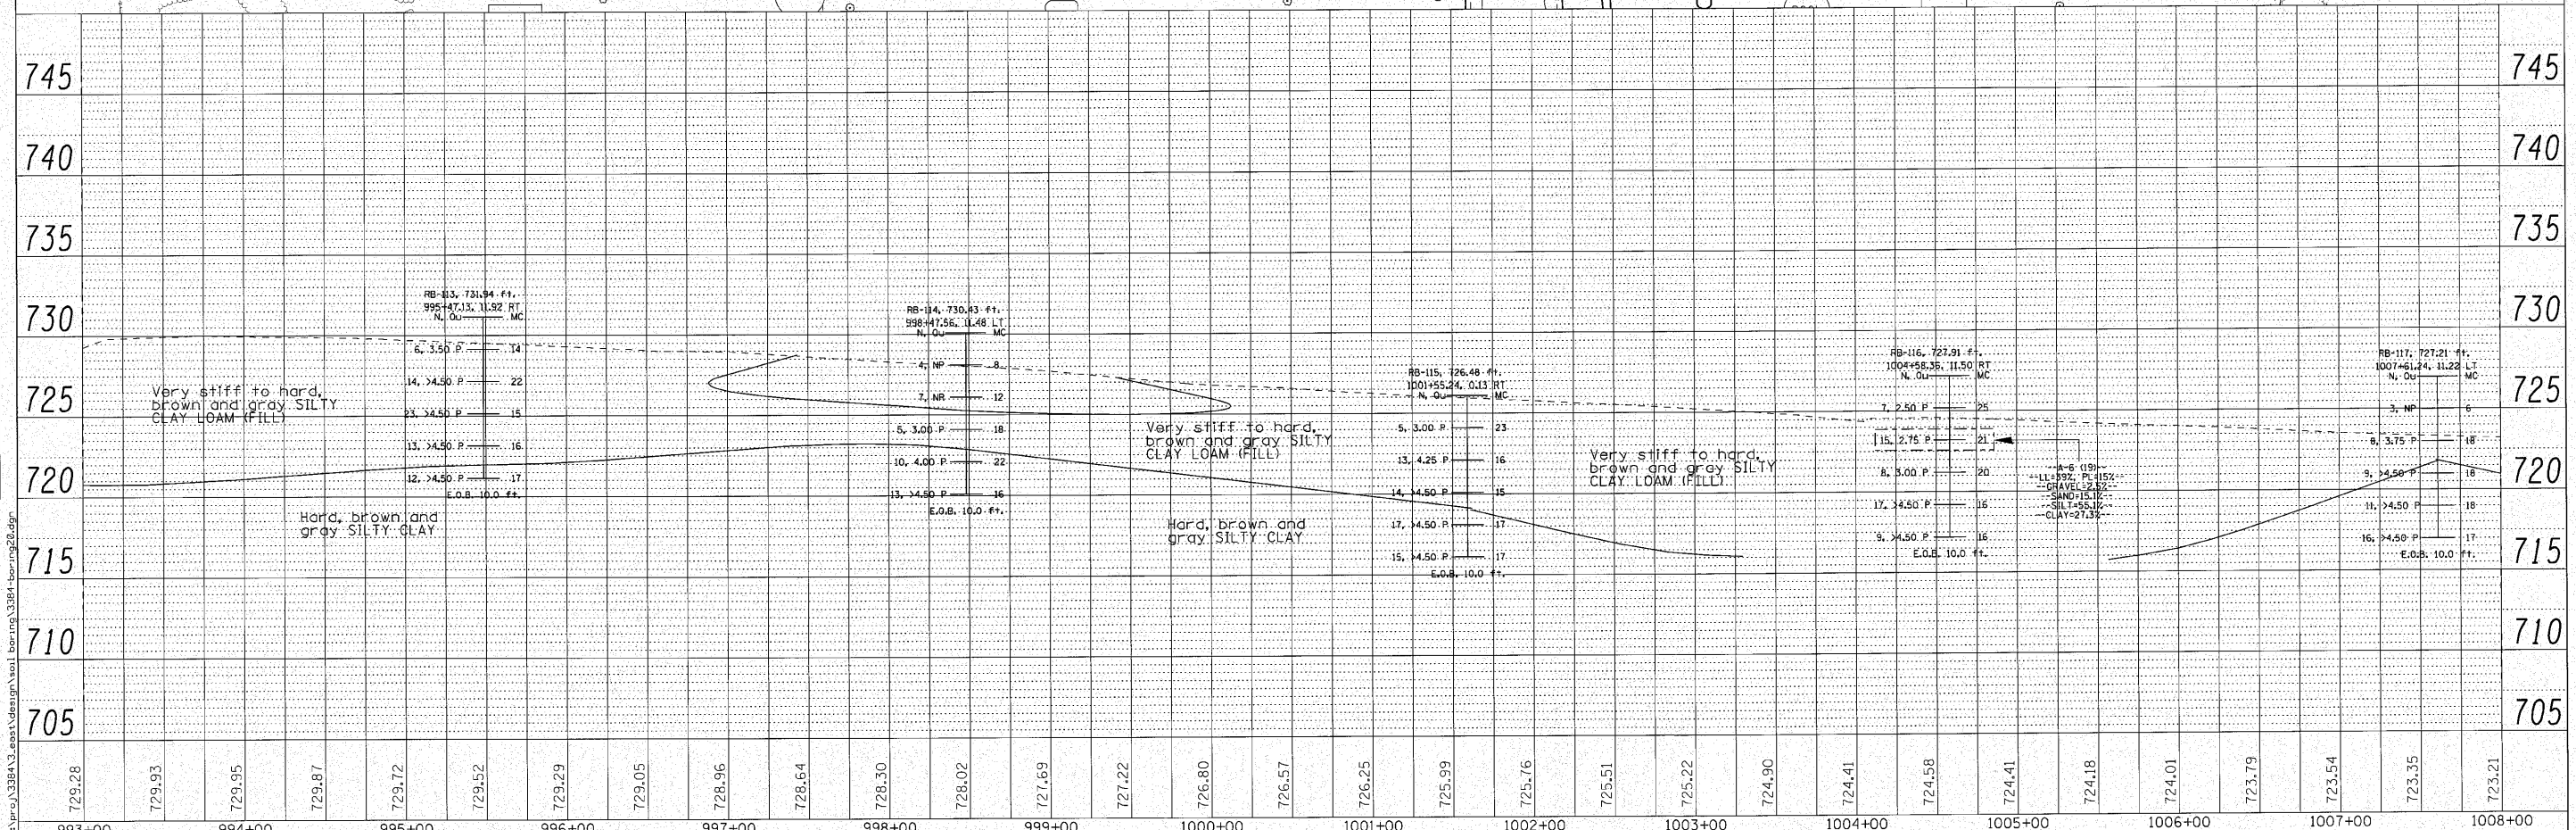


PLAN	DATE
BY	
REVISIONS	
NO.	
DATE	
BY	
DESCRIPTION	
1	
2	
PROFILE	DATE
BY	
REVISIONS	
NO.	
DATE	
BY	
DESCRIPTION	
1	
2	
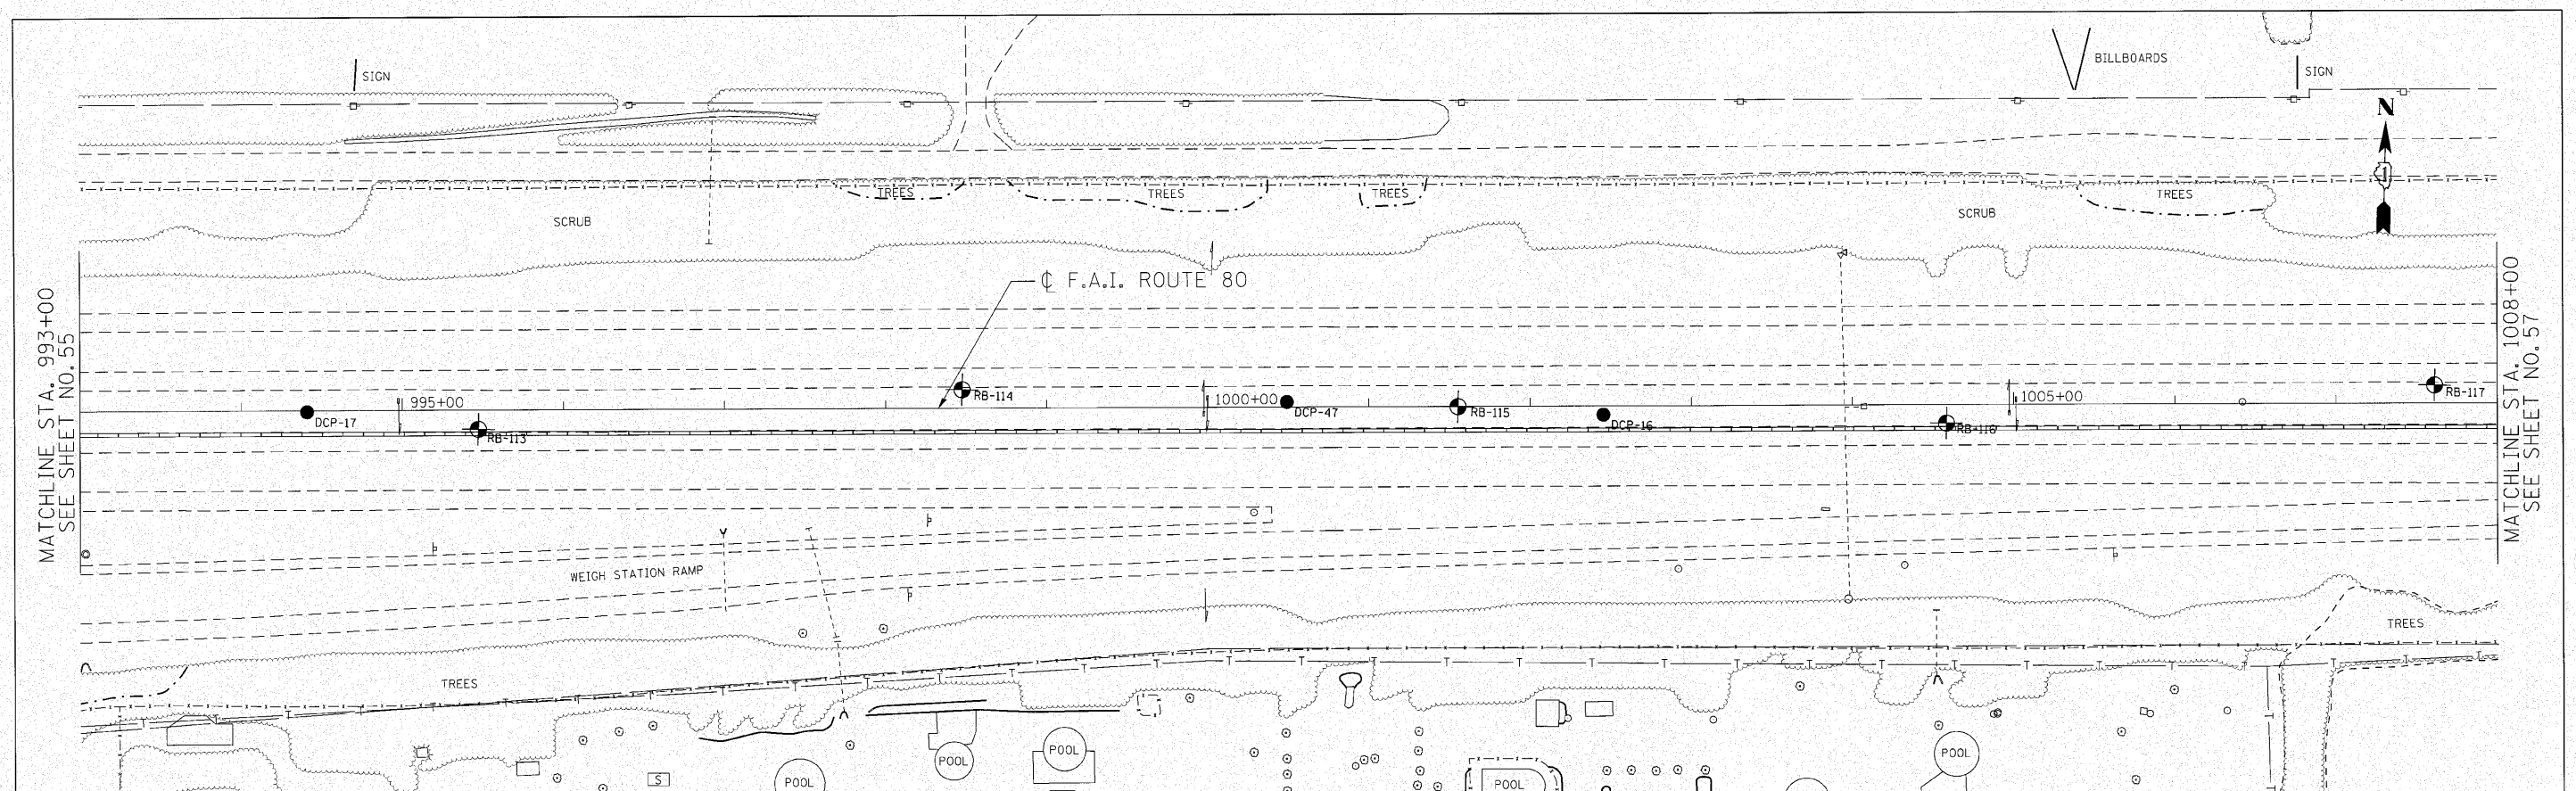

ENGINEERING CONSULTANT	USER NAME = mthomas	DESIGNED - CRC	REVISED -	STATE OF ILLINOIS DEPARTMENT OF TRANSPORTATION	F.A.I. 80 FROM US 30 TO US 45 SOIL BORING LOCATION PLANS AND SOIL PROFILES	F.A.I. RTE.	SECTION	COUNTY	TOTAL SHEETS	SHEET NO.
Ciorba Group, Inc. CONSULTING ENGINEERS 2527 North Cumberland Avenue, Suite 402 Chicago, Illinois 60642 Tel: 773.775.4008 Fax: 773.775.4014 Email: ciorba@ciorba.com	PLOT SCALE = 50.0000" / IN. PLOT DATE = 10/28/2010	DRAWN - JMK CHECKED - MRJ DATE - 10/27/2010	REVISED - REVISED - REVISED - REVISED -			80	99(5&5-1) Y-1	WILL	309	56
						SCALE: 1" = 50'	SHEET NO. OF SHEETS	STA. 993+00 TO STA. 1008+00	CONTRACT NO. 60M59	
						ILLINOIS FED. AID PROJECT				