
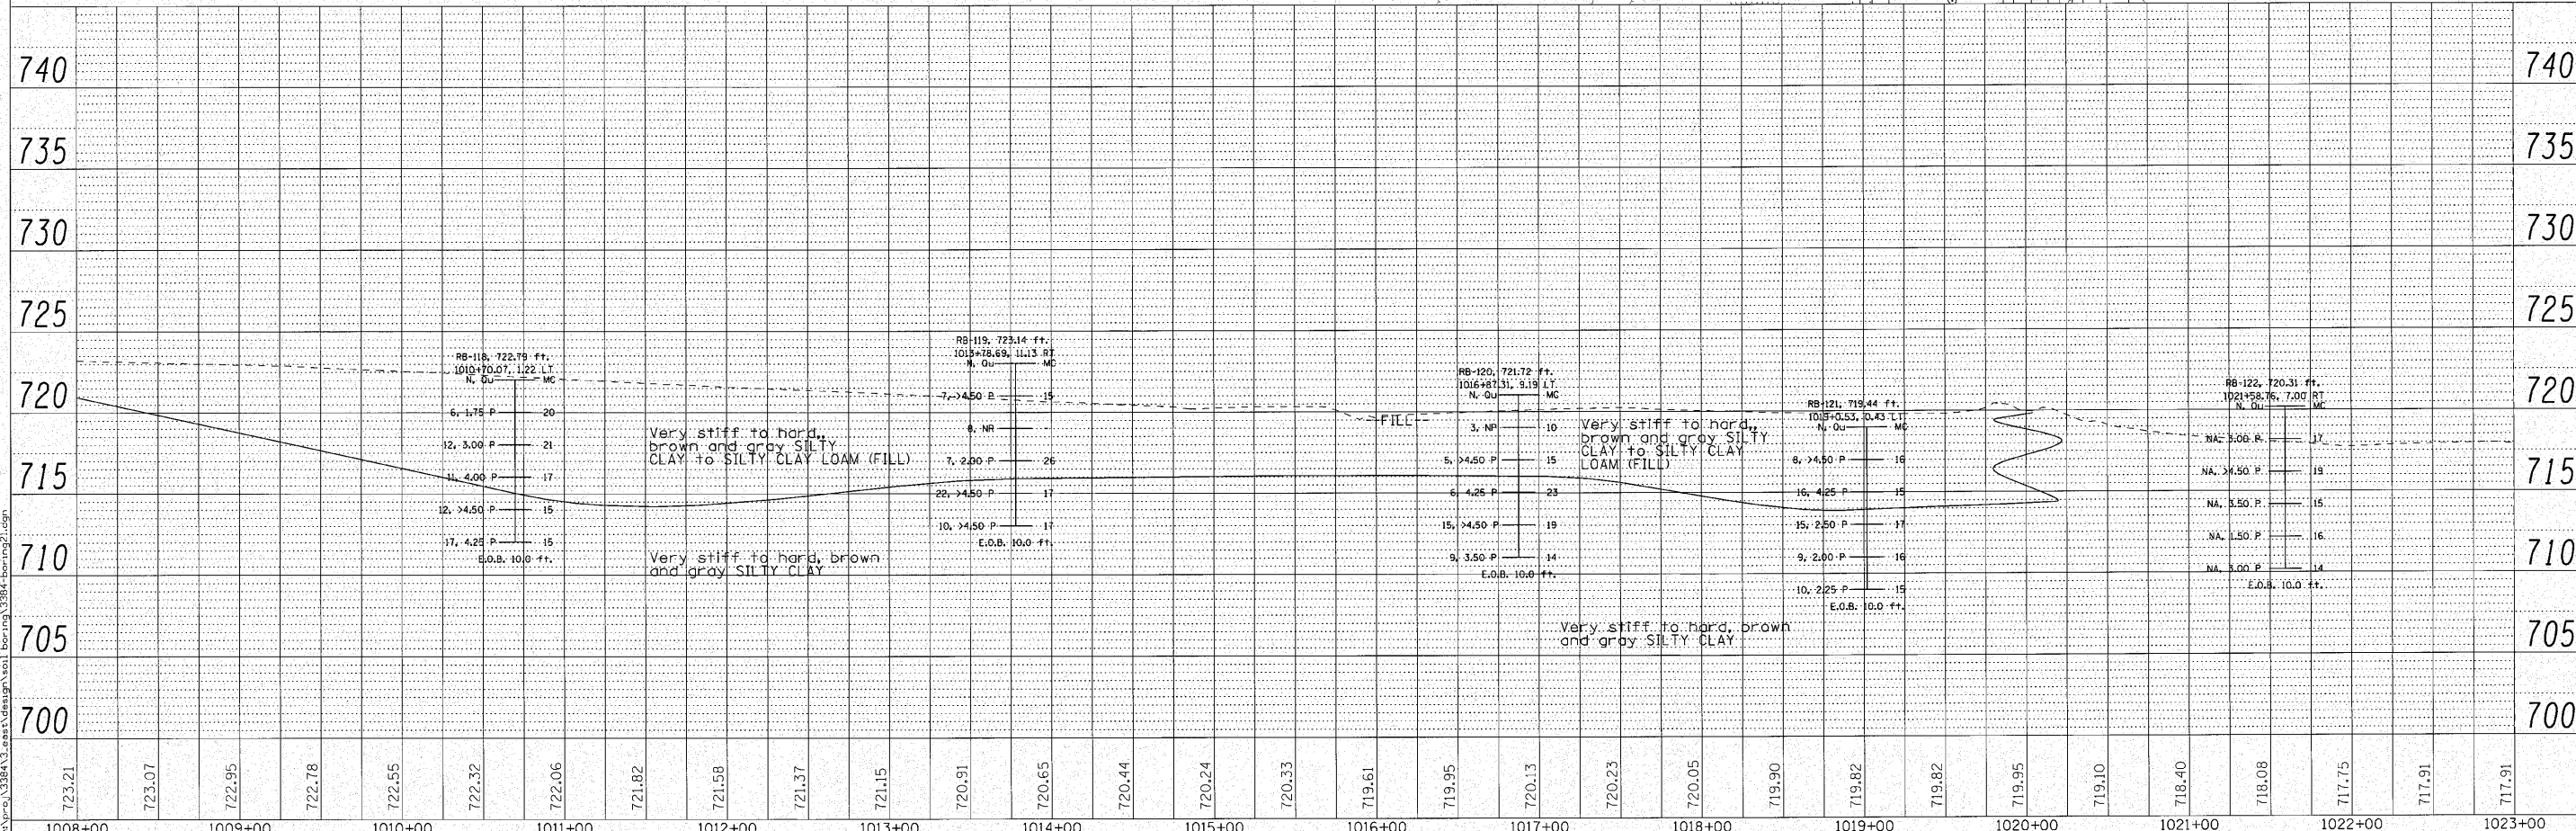


PLAN	REVIEWED	DATE
	BY	
	DATE	
	NO.	
	NO.	
	NO.	
	NO.	
	NO.	

PROFILE	REVIEWED	DATE
	BY	
	DATE	
	NO.	
	NO.	
	NO.	
	NO.	
	NO.	

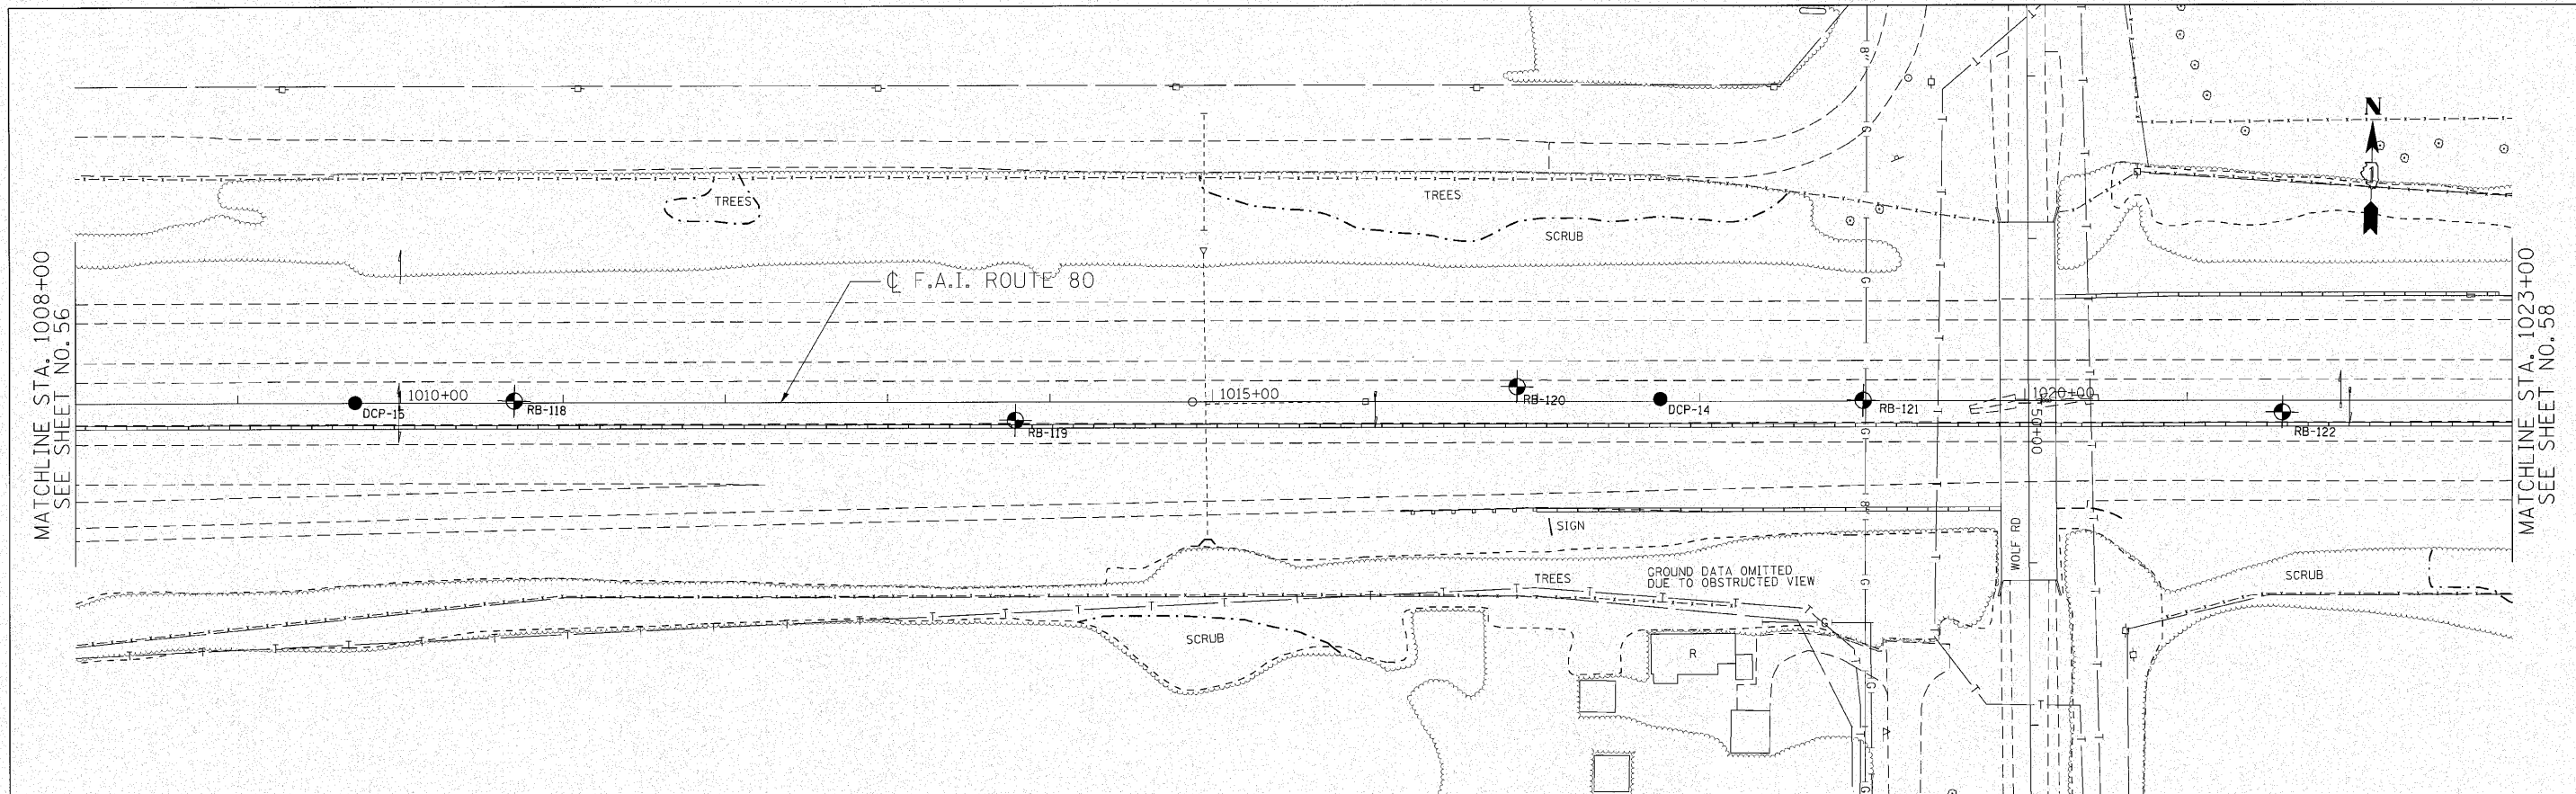

1008+00	1009+00	1010+00	1011+00	1012+00	1013+00	1014+00	1015+00	1016+00	1017+00	1018+00	1019+00	1020+00	1021+00	1022+00	1023+00															
723.21	723.07	722.95	722.78	722.55	722.32	722.06	721.82	721.58	721.37	721.15	720.91	720.65	720.44	720.24	720.33	719.61	719.95	720.13	720.23	720.05	719.90	719.82	719.82	719.95	719.10	718.40	718.08	717.75	717.91	717.91

Giorba Group, Inc. CONSULTING ENGINEERS 6507 North Cumberland Avenue, Suite 402 Chicago, Illinois 60630 Tel: 773.775.4000 Fax: 773.775.4014 Email: giorba@giorba.com	USER NAME = mthomas PLOT SCALE = 50.0000' / IN. PLOT DATE = 10/29/2010	DESIGNED - CRC DRAWN - JMK CHECKED - MRJ DATE - 10/27/2010	REVISED - REVISED - REVISED - REVISED -	STATE OF ILLINOIS DEPARTMENT OF TRANSPORTATION	F.A.I. 80 FROM US 30 TO US 45 SOIL BORING LOCATION PLANS AND SOIL PROFILES SCALE: 1" = 50' SHEET NO. OF SHEETS STA. 1008+00 TO STA. 1023+00	F.A.I. R.T.E. 80 SECTION 99(5&5-1) Y-1 COUNTY WILL TOTAL SHEETS 309 SHEET NO. 57 CONTRACT NO. 60M59 ILLINOIS FED. AID PROJECT
--	--	---	--	---	---	---