


STAGE IA PATCHING OPERATION  
(LOOKING EASTWARD)

LEGEND

- ① PAVEMENT MARKING TAPE, TYPE III 4" (YELLOW)
- ② PAVEMENT MARKING TAPE, TYPE III 4" (WHITE)
- ③ POLYUREA PAVT. MARKING TYPE I, 4" (YELLOW)
- ④ POLYUREA PAVT. MARKING TYPE I, 5" (WHITE 10' DASH 30' SKIP)
- ⑤ PROPOSED PCC SHOULDER 12-1/4"
- ⑥ PROPOSED STABILIZED SUB-BASE, 4"
- ⑦ PROPOSED AGGREGATE SUBGRADE, 12"
- ⑧ CONCRETE BARRIER, DOUBLE FACE
- ⑨ TEMPORARY CONCRETE BARRIER
- ⑩ RELOCATE TEMPORARY CONCRETE BARRIER (STATE OWNED)
- ⑪ DRUMS W/ STEADY BURN LIGHTS @ 100' C-C

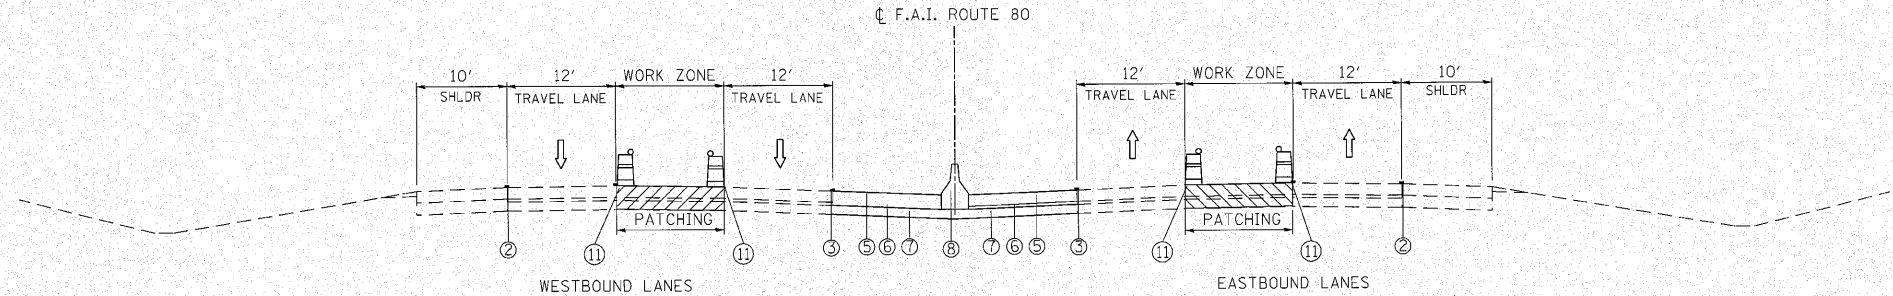

STAGE IA PATCH CURING  
(LOOKING EASTWARD)

m:\p\0\1338A\1338A\design\work\338A-E-staging-typical.dwg

<b>Gioba Group, Inc.</b> <small>CONSULTING ENGINEERS</small> <small>5507 North Cumberland Avenue, Suite 402</small> <small>Chicago, Illinois 60630</small> <small>Tel: 773.775.4000 Fax: 773.775.4014</small> <small>Email: cinfo@gioba.com</small>	USER NAME = jkjoilman	DESIGNED - CRC	REVISED -	<b>STATE OF ILLINOIS</b> <b>DEPARTMENT OF TRANSPORTATION</b>	<b>F.A.I. 80 FROM NS RAILROAD TO US 45</b> <b>STAGING AND TRAFFIC CONTROL - TYPICAL SECTIONS</b>	F.A.I. RTE.	SECTION	COUNTY	TOTAL SHEETS	SHEET NO.
	PLT. SCALE = 10.00' / IN.	CHECKED - MRJ	REVISED -			80	99(5&5-1) Y-1	WILL	309	66
PLT. DATE = 10/28/2010	DATE = 10/27/2010	REVISED -		SCALE: SHEET NO. OF SHEETS STA. TO STA.		ILLINOIS FED. AID PROJECT CONTRACT NO. 60M59				