


STAGE IIA PATCHING OPERATION  
(LOOKING EASTWARD)

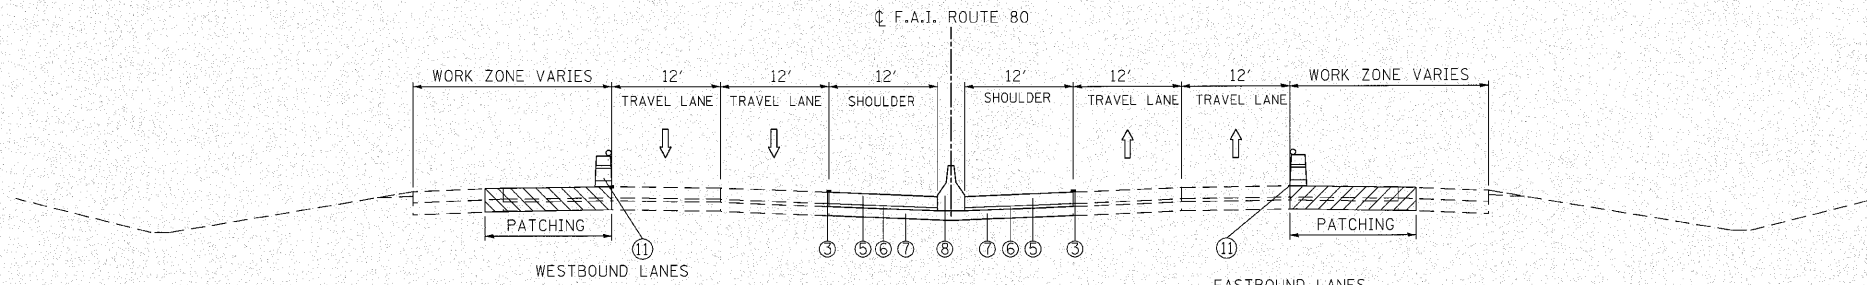

STAGE IIA PATCH CURING  
(LOOKING EASTWARD)

- LEGEND**
- ① PAVEMENT MARKING TAPE, TYPE III 4" (YELLOW)
  - ② PAVEMENT MARKING TAPE, TYPE III 4" (WHITE)
  - ③ POLYUREA PAVT. MARKING TYPE I, 4" (YELLOW)
  - ④ POLYUREA PAVT. MARKING TYPE I, 5" (WHITE 10' DASH 30' SKIP)
  - ⑤ PROPOSED PCC SHOULDER 12-1/4"
  - ⑥ PROPOSED STABILIZED SUB-BASE, 4"
  - ⑦ PROPOSED AGGREGATE SUBGRADE, 12"
  - ⑧ CONCRETE BARRIER, DOUBLE FACE
  - ⑨ TEMPORARY CONCRETE BARRIER
  - ⑩ RELOCATE TEMPORARY CONCRETE BARRIER (STATE OWNED)
  - ⑪ DRUMS W/ STEADY BURN LIGHTS @ 100' C-C

c:\proj\338413\_cess\1\mess\p\mess\338413\338413-staging\fig\road\_04.dwg

<b>ENGINEERING CONSULTANT</b> <b>Giorba Group, Inc.</b> CONSULTING ENGINEERS <small>5507 North Cumberland Avenue, Suite 402          Chicago, Illinois 60630          Tel: 773.775.4000 Fax: 773.775.4014          Email: chicago@giorba.com</small>	USER NAME = jkjeilman	DESIGNED - CRC	REVISED -	<b>STATE OF ILLINOIS</b> <b>DEPARTMENT OF TRANSPORTATION</b>	<b>F.A.I. 80 FROM NS RAILROAD TO US 45</b> <b>STAGING AND TRAFFIC CONTROL - TYPICAL SECTIONS</b>	F.A.I. RTE. = 80	SECTION = 99(5&5-1) Y-1	COUNTY = WILL	TOTAL SHEETS = 309	SHEET NO. = 67
	PLT SCALE = 1/8" = 1' IN.	CHECKED - MRJ	REVISED -			SCALE:	SHEET NO. OF SHEETS STA. TO STA.	CONTRACT NO. 60M59 ILLINOIS FED. AID PROJECT		
PLT DATE = 10/28/2010	DATE = 10/27/2010	REVISED -	REVISED -							