


- LEGEND**
- WORK ZONE
 - DIRECTION OF TRAVEL
 - DRUM W/ STEADY BURN LIGHT
 - TEMP CONCRETE BARRIER
 - BARRICADE, TYPE III
 - ① PAVEMENT MARKING TAPE, TYPE III 4" (WHITE)
 - ② WET REFLECTIVE TEMPORARY TAPE, TYPE III, 5 INCH SKIP-DASH (WHITE 30 FT/10 FT)
 - ③ PAVEMENT MARKING TAPE, TYPE III 4" (YELLOW)
 - ④ PAVEMENT MARKING TAPE, TYPE III 8" (WHITE)
 - ⑤ PAVEMENT MARKING TAPE, TYPE III 12" (WHITE)
 - ⑥ POLYUREA PAVEMENT MARKING TYPE I - LINE 4" (YELLOW)
 - ⑦ POLYUREA PAVEMENT MARKING TYPE I - LINE 5" (WHITE) (10' DASH 30' SKIP)

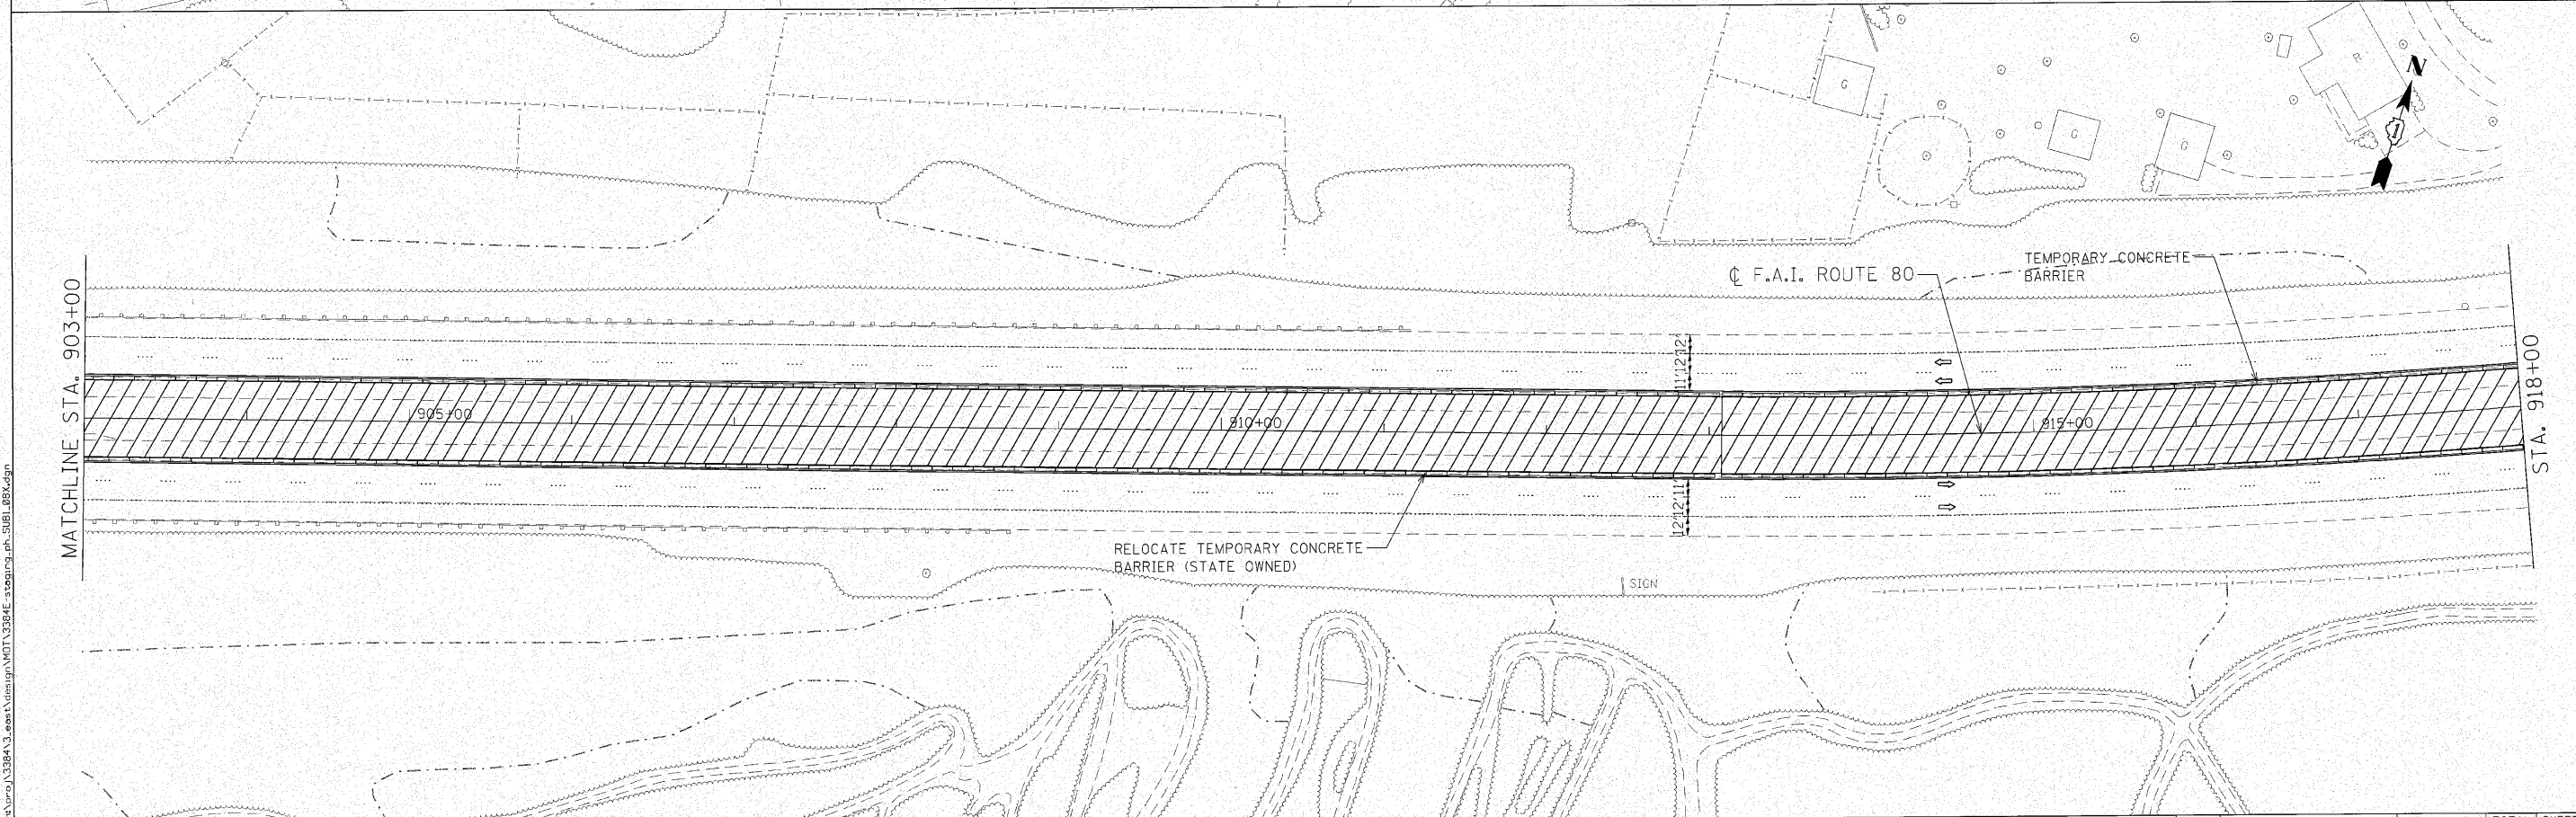

c:\prow\3384\3_001\design\WOT\3384E_staging_ph_50BL_08.dgn