


LEGEND		
	WORK ZONE	① PAVEMENT MARKING TAPE, TYPE III 4" (WHITE)
	DIRECTION OF TRAVEL	② WET REFLECTIVE TEMPORARY TAPE, TYPE III, 5 INCH SKIP-DASH (WHITE-30 FT/10 FT)
	DRUM W/ STEADY BURN LIGHT	③ PAVEMENT MARKING TAPE, TYPE III 4" (YELLOW)
	TEMP CONCRETE BARRIER	④ PAVEMENT MARKING TAPE, TYPE III 8" (WHITE)
	BARRICADE, TYPE III	⑤ PAVEMENT MARKING TAPE, TYPE III 12" (WHITE)
		⑥ POLYUREA PAVEMENT MARKING TYPE I - LINE 4" (YELLOW)
		⑦ POLYUREA PAVEMENT MARKING TYPE I - LINE 5" (WHITE) (10' DASH 30' SKIP)

NOTE:
 ALL STAGING AND TRAFFIC CONTROL SHOULD BE COORDINATED WITH ADJACENT CONTRACT. THE COST OF THIS COORDINATION SHALL BE INCLUDED IN THE COST OF TRAFFIC CONTROL AND PROTECTION (EXPRESSWAYS). ALL ADVANCE SIGNS ASSOCIATED WITH THE WEAVE ARE INCLUDED IN CONTRACT 60M59.

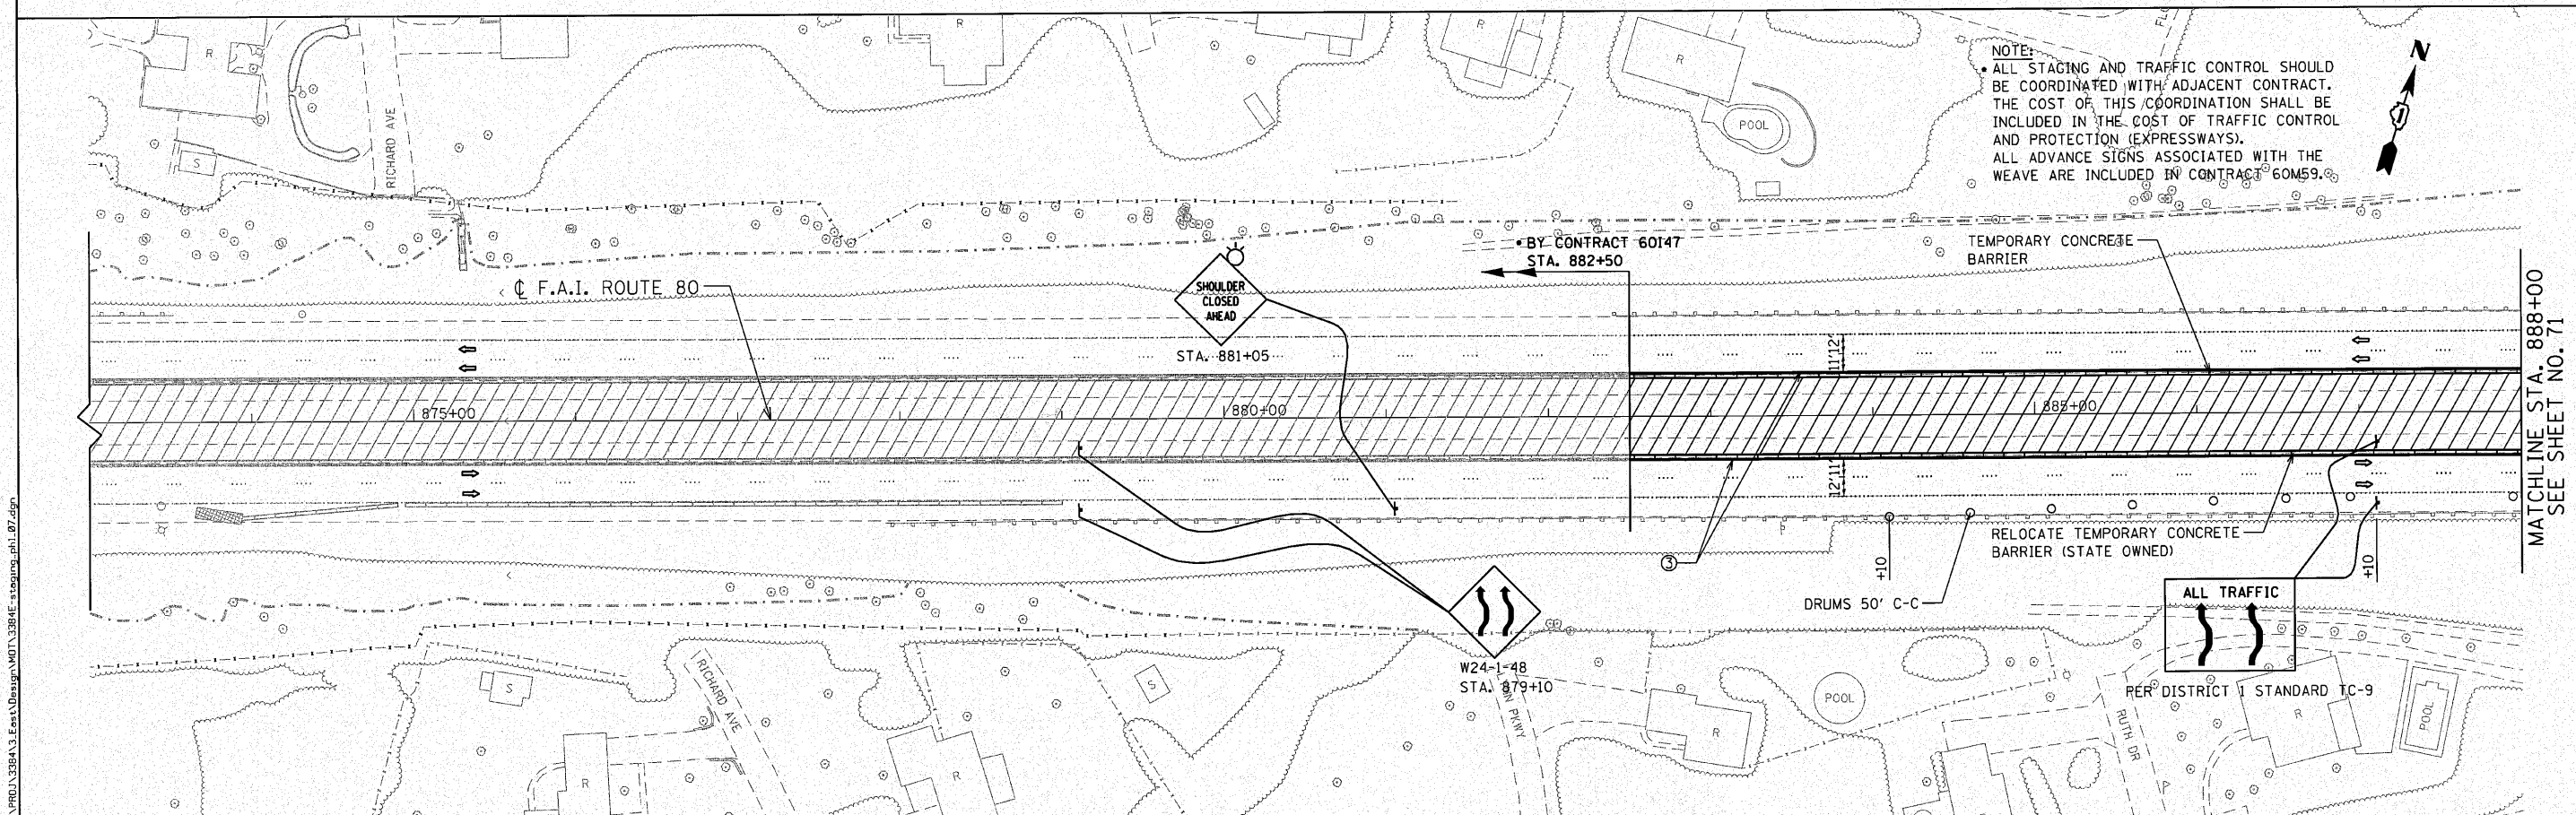

MATCHLINE STA. 888+00
SEE SHEET NO. 71

 ENGINEERING CONSULTANT Clorba Group, Inc. CONSULTING ENGINEERS 6507 North Cumberland Avenue, Suite 402 Chicago, Illinois 60631 Tel: 773.775.4008 Fax: 773.775.4014 Email: cgroup@clorba.com	USER NAME = jk.jellman	DESIGNED - CRC	REVISED -	STATE OF ILLINOIS DEPARTMENT OF TRANSPORTATION	F.A.I. 80 FROM US 30 TO NS RAILROAD STAGING AND TRAFFIC CONTROL - STAGE I	F.A.I. RTE. = 80	SECTION = 99(5&5-1) Y-1	COUNTY = WILL	TOTAL SHEETS = 309	SHEET NO. = 70
	PLOT SCALE = 50,0000' / IN.	CHECKED - MRJ	REVISED -			SCALE: 1" = 50'	SHEET NO. OF SHEETS	STA. 882+50 TO STA. 888+00	CONTRACT NO. 60M59	ILLINOIS FED. AID PROJECT
	PLOT DATE = 12/3/2010	DATE = 10/27/2010	REVISED -							