


- LEGEND**
- WORK ZONE
 - DIRECTION OF TRAVEL
 - DRUM W/ STEADY BURN LIGHT
 - TEMP CONCRETE BARRIER
 - BARRICADE, TYPE III
 - ① PAVEMENT MARKING TAPE, TYPE III 4" (WHITE)
 - ② WET REFLECTIVE TEMPORARY TAPE, TYPE III, 5 INCH SKIP-DASH (WHITE-30 FT/10 FT)
 - ③ PAVEMENT MARKING TAPE, TYPE III 4" (YELLOW)
 - ④ PAVEMENT MARKING TAPE, TYPE III 8" (WHITE)
 - ⑤ PAVEMENT MARKING TAPE, TYPE III 12" (WHITE)
 - ⑥ POLYUREA PAVEMENT MARKING TYPE I - LINE 4" (YELLOW)
 - ⑦ POLYUREA PAVEMENT MARKING TYPE I - LINE 5" (WHITE) (10' DASH 30' SKIP)

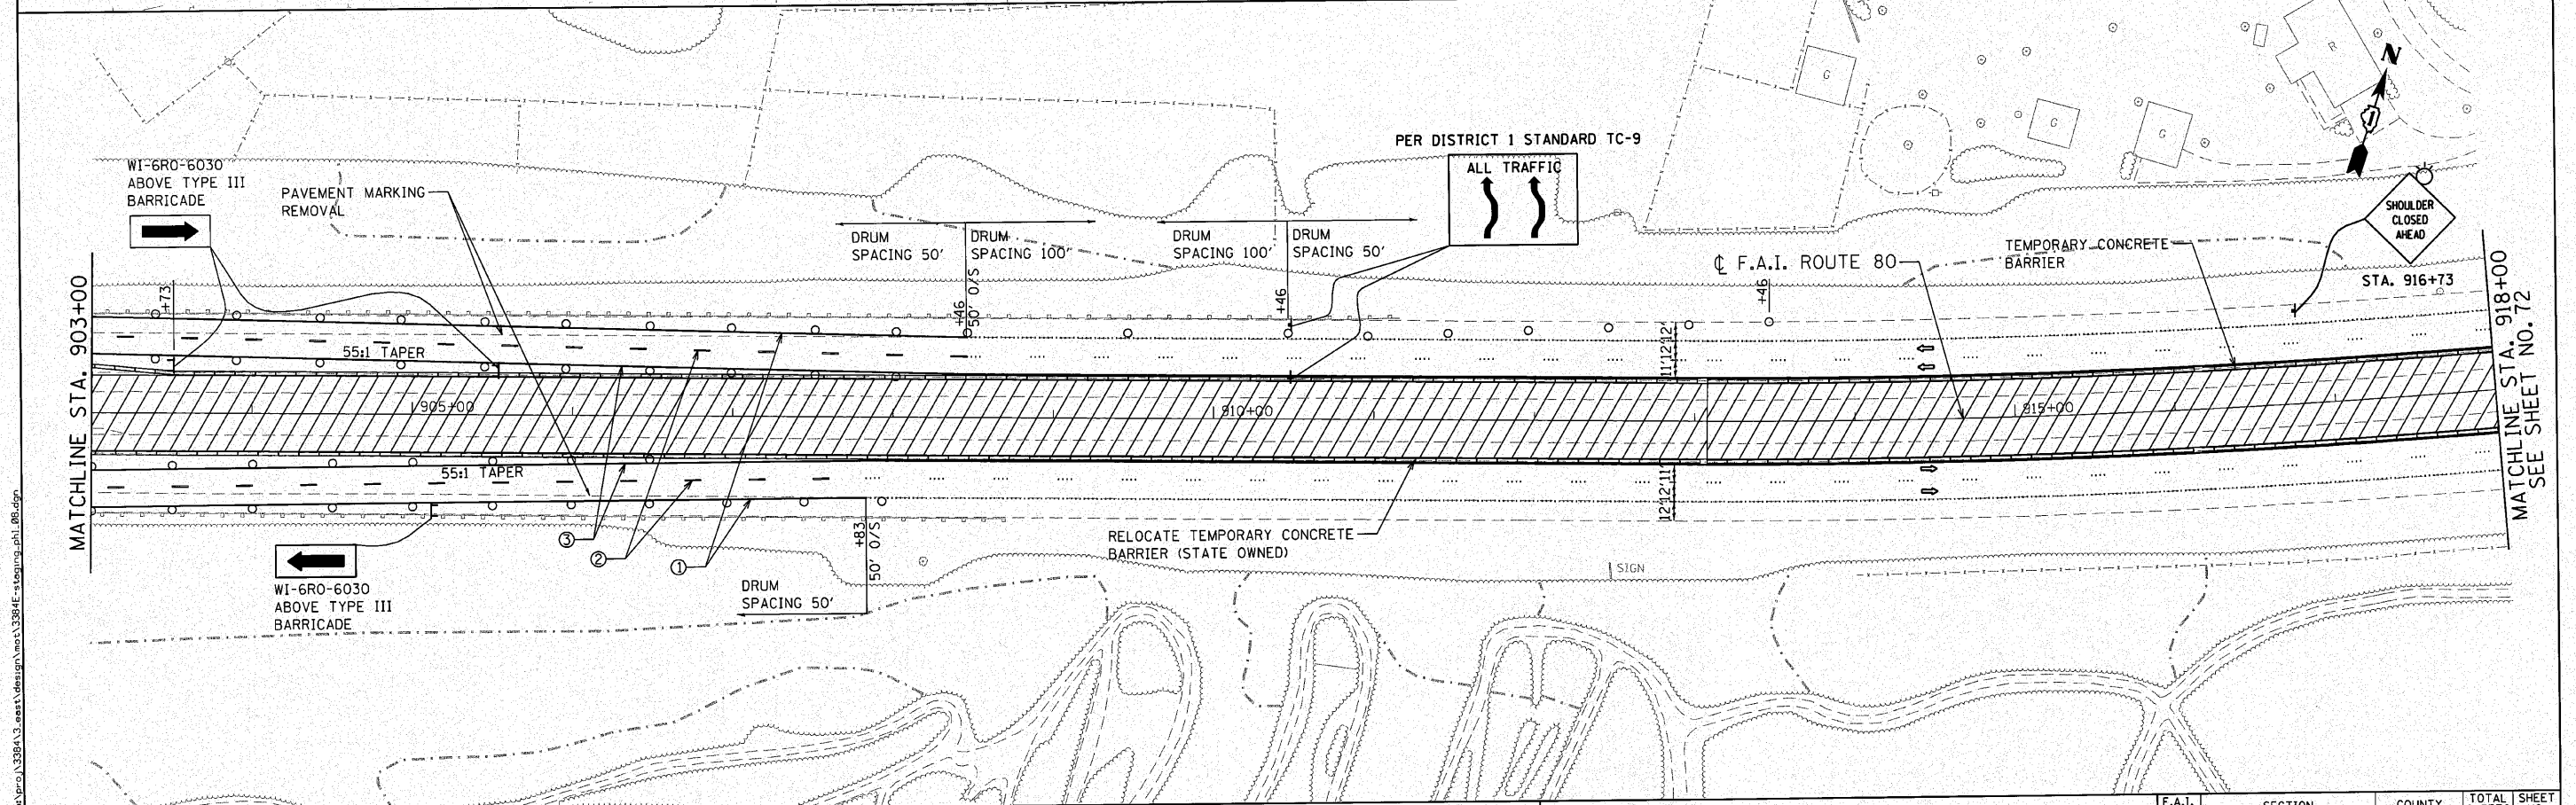

<p>ENGINEERING CONSULTANT Clorba Group, Inc. CONSULTING ENGINEERS 6007 North Central Expressway, Suite 602 Chicago, IL 60630 Tel: 773.774.4000 Fax: 773.774.4014 Email: chrisg@clorba.com</p>	USER NAME = jkjemman DESIGNED - CRC DRAWN - JMK CHECKED - MRJ DATE - 10/27/2010	REVISED - REVISED - REVISED - REVISED -	STATE OF ILLINOIS DEPARTMENT OF TRANSPORTATION	F.A.I. 80 FROM NS RAILROAD TO US 45 STAGING AND TRAFFIC CONTROL - STAGE I	F.A.I. RTE. 80	SECTION 99(5&5-1) Y-1	COUNTY WILL	TOTAL SHEETS 309	SHEET NO. 71
	PLOT SCALE = 50.0000' / IN. PLOT DATE = 12/3/2010	SCALE: 1" = 50' SHEET NO. OF SHEETS STA. 888+00 TO STA. 918+00			ILLINOIS FED. AID PROJECT CONTRACT NO. 60M59				