
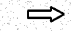


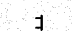
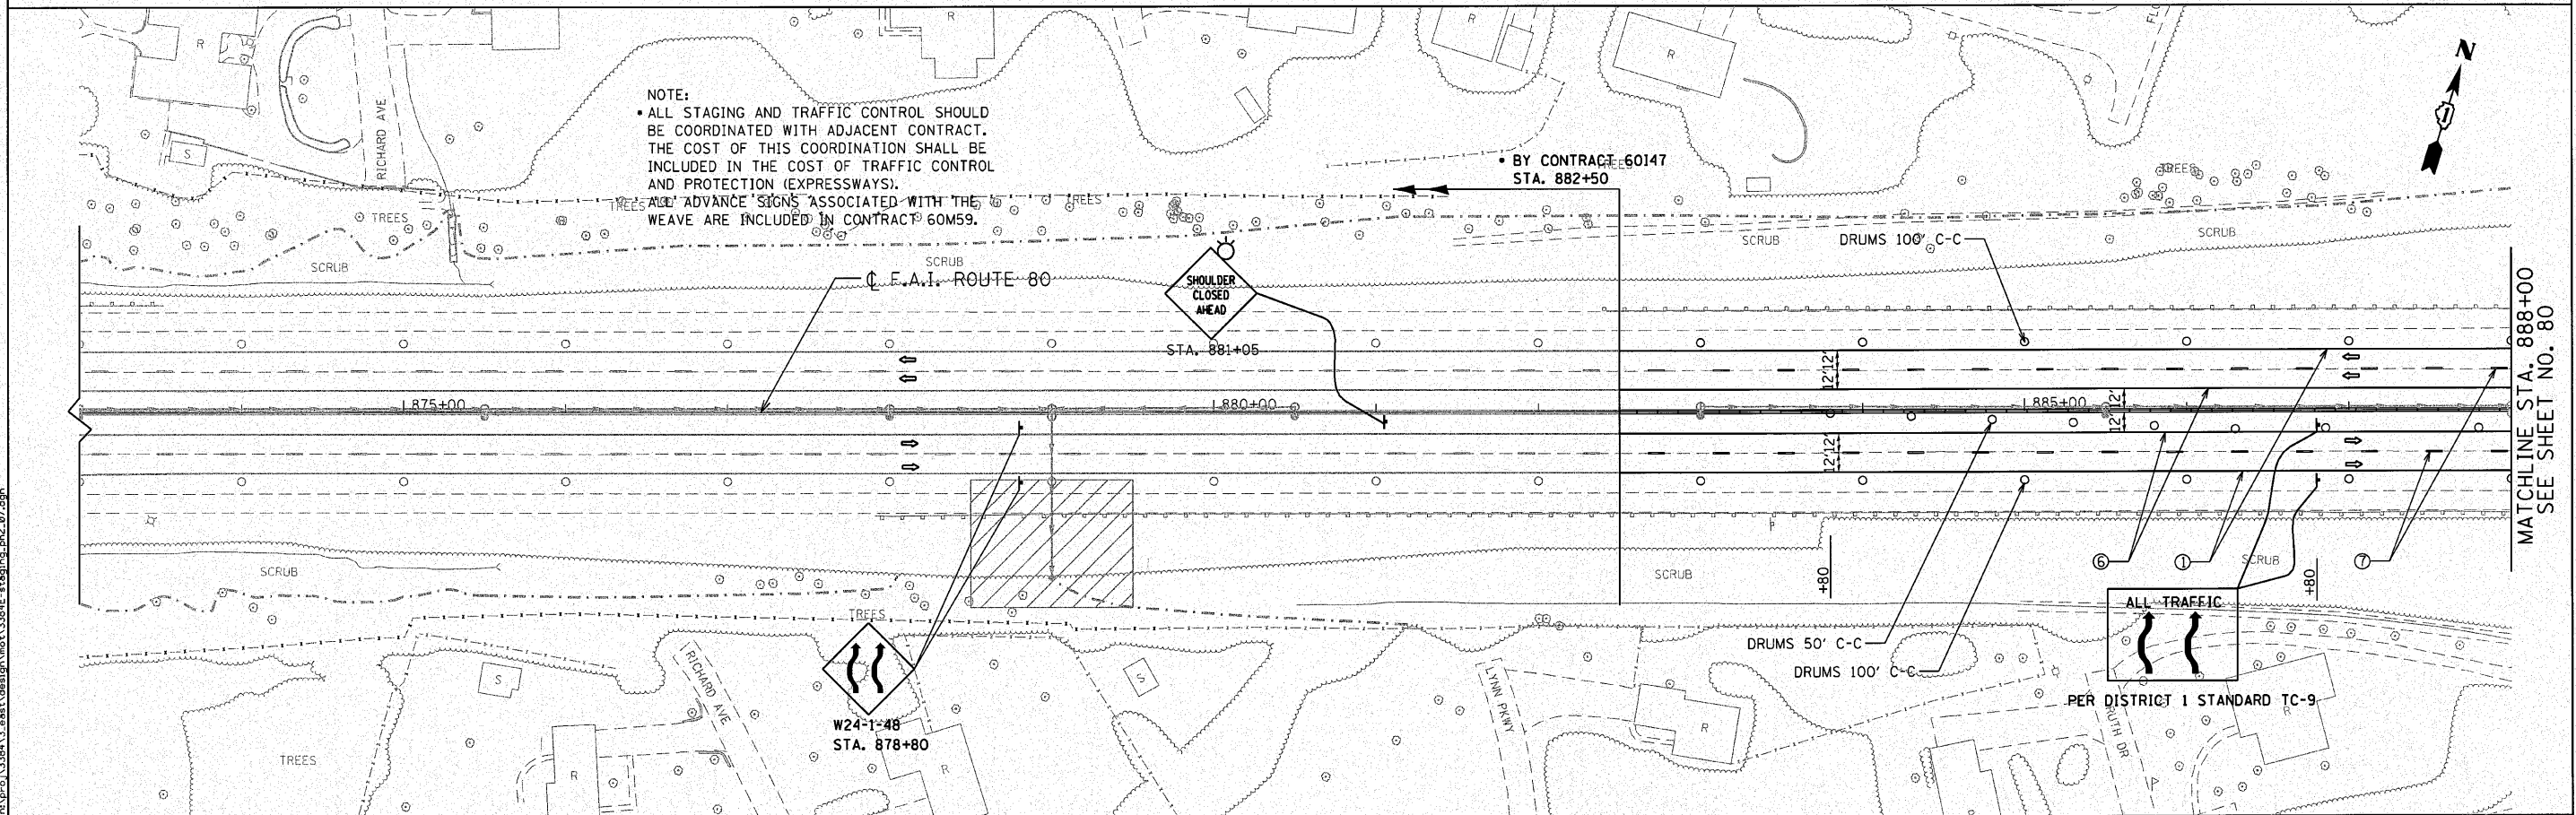


- LEGEND**
- | | | | |
|---|---------------------------|---|---|
|  | WORK ZONE | ① | PAVEMENT MARKING TAPE, TYPE III 4" (WHITE) |
|  | DIRECTION OF TRAVEL | ② | WET REFLECTIVE TEMPORARY TAPE, TYPE III, 5 INCH SKIP-DASH (WHITE-30' FT/10' FT) |
|  | DRUM W/ STEADY BURN LIGHT | ③ | PAVEMENT MARKING TAPE, TYPE III 4" (YELLOW) |
|  | TEMP CONCRETE BARRIER | ④ | PAVEMENT MARKING TAPE, TYPE III 8" (WHITE) |
|  | BARRICADE, TYPE III | ⑤ | PAVEMENT MARKING TAPE, TYPE III 12" (WHITE) |
| | | ⑥ | POLYUREA PAVEMENT MARKING TYPE I - LINE 4" (YELLOW) |
| | | ⑦ | POLYUREA PAVEMENT MARKING TYPE I - LINE 5" (WHITE) (10' DASH 30' SKIP) |

NOTE:
 • ALL STAGING AND TRAFFIC CONTROL SHOULD BE COORDINATED WITH ADJACENT CONTRACT. THE COST OF THIS COORDINATION SHALL BE INCLUDED IN THE COST OF TRAFFIC CONTROL AND PROTECTION (EXPRESSWAYS).
 • ALL ADVANCE SIGNS ASSOCIATED WITH THE WEAVE ARE INCLUDED IN CONTRACT 60M59.



ENGINEERING CONSULTANT
Clorba Group, Inc.
 CONSULTING ENGINEERS
 5507 North Cumberland Avenue, Suite 402
 Chicago, Illinois 60630
 Tel: 773.776.4000 Fax: 773.776.4014
 Email: clorba@clorba.com

USER NAME = jk,jellman	DESIGNED - CRC	REVISED -
PLOT SCALE = 50,0000' / IN.	DRAWN - JMK	REVISED -
PLOT DATE = 12/3/2010	CHECKED - MRJ	REVISED -
	DATE - 10/27/2010	REVISED -

STATE OF ILLINOIS
DEPARTMENT OF TRANSPORTATION

F.A.I. 80 FROM US 30 TO NS RAILROAD
STAGING AND TRAFFIC CONTROL - STAGE II

SCALE: 1" = 50' SHEET NO. OF SHEETS STA. 882+50 TO STA. 888+00

F.A.I. RTE.	SECTION	COUNTY	TOTAL SHEETS	SHEET NO.
80	99(5&5-1) Y-1	WILL	309	79

CONTRACT NO. 60M59
 ILLINOIS FED. AID PROJECT