


892 + 00.00

EXCAVATION 16.1 SF
 EMBANKMENT 8.3 SF
 REMOVAL OF UNSUITABLE MATERIAL 15.8 SF

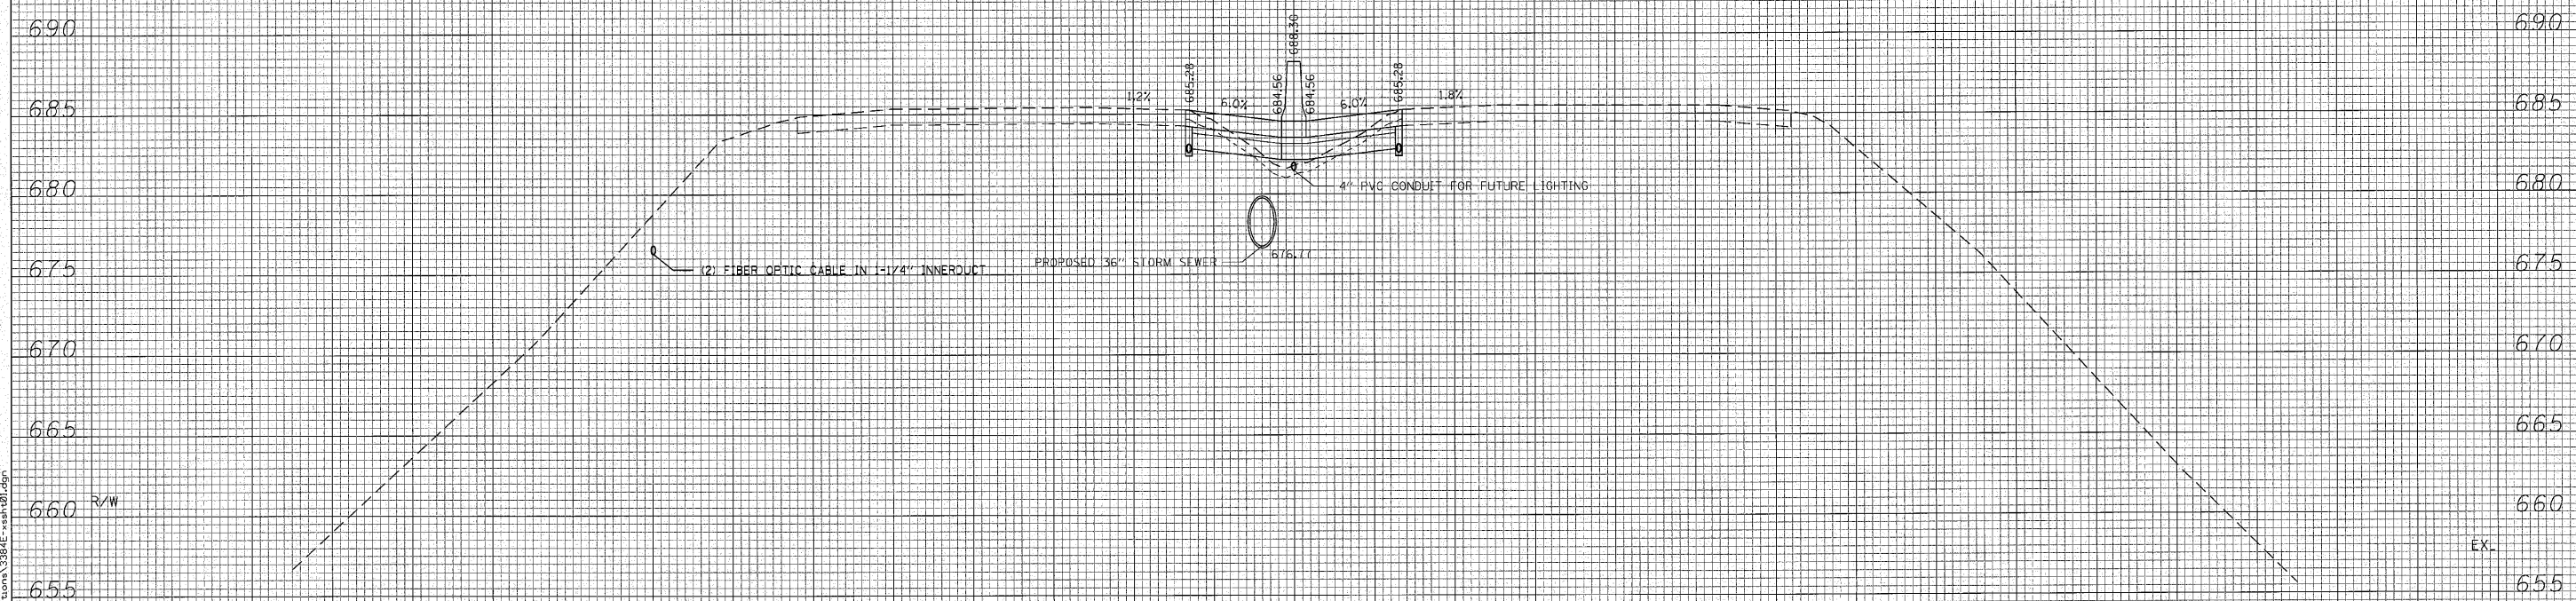

891 + 00.00

EXCAVATION 16.4 SF
 EMBANKMENT 6.7 SF
 REMOVAL OF UNSUITABLE MATERIAL 15.8 SF

FILE NAME = W:\PROJECTS\3384\3_Ext\Design\Sections\3384E-ssat89.dgn

CG Ciorba Group, Inc.
 CONSULTING ENGINEERS
 6507 North Cumberland Avenue, Suite 402
 Chicago, Illinois 60656
 Tel. 773.775.4009 Fax 773.775.4014

USER NAME = jk.jellman	DESIGNED - MB1	REVISED -
PLOT SCALE = 10.0000' / IN.	DRAWN - WBL	REVISED -
PLOT DATE = 10/28/2010	CHECKED - MRJ	REVISED -
	DATE - 10/27/2010	REVISED -

**STATE OF ILLINOIS
 DEPARTMENT OF TRANSPORTATION**

**FAI 80 FROM NS RAILROAD TO US 45
 MEDIAN CROSS SECTIONS**

SCALE: SHEET NO. OF SHEETS STA. 891+00.00 TO STA. 892+00.00

F.A.I. RTE.	SECTION	COUNTY	TOTAL SHEETS	SHEET NO.
80	99(5&5-1) Y-1	WILL	309	243
FED. ROAD DIST. NO. - ILLINOIS FED. AID PROJECT			CONTRACT NO. 60M59	