


150 140 130 120 110 100 90 80 70 60 50 40 30 20 10 0 10 20 30 40 50 60 70 80 90 100 110 120 130 140 150

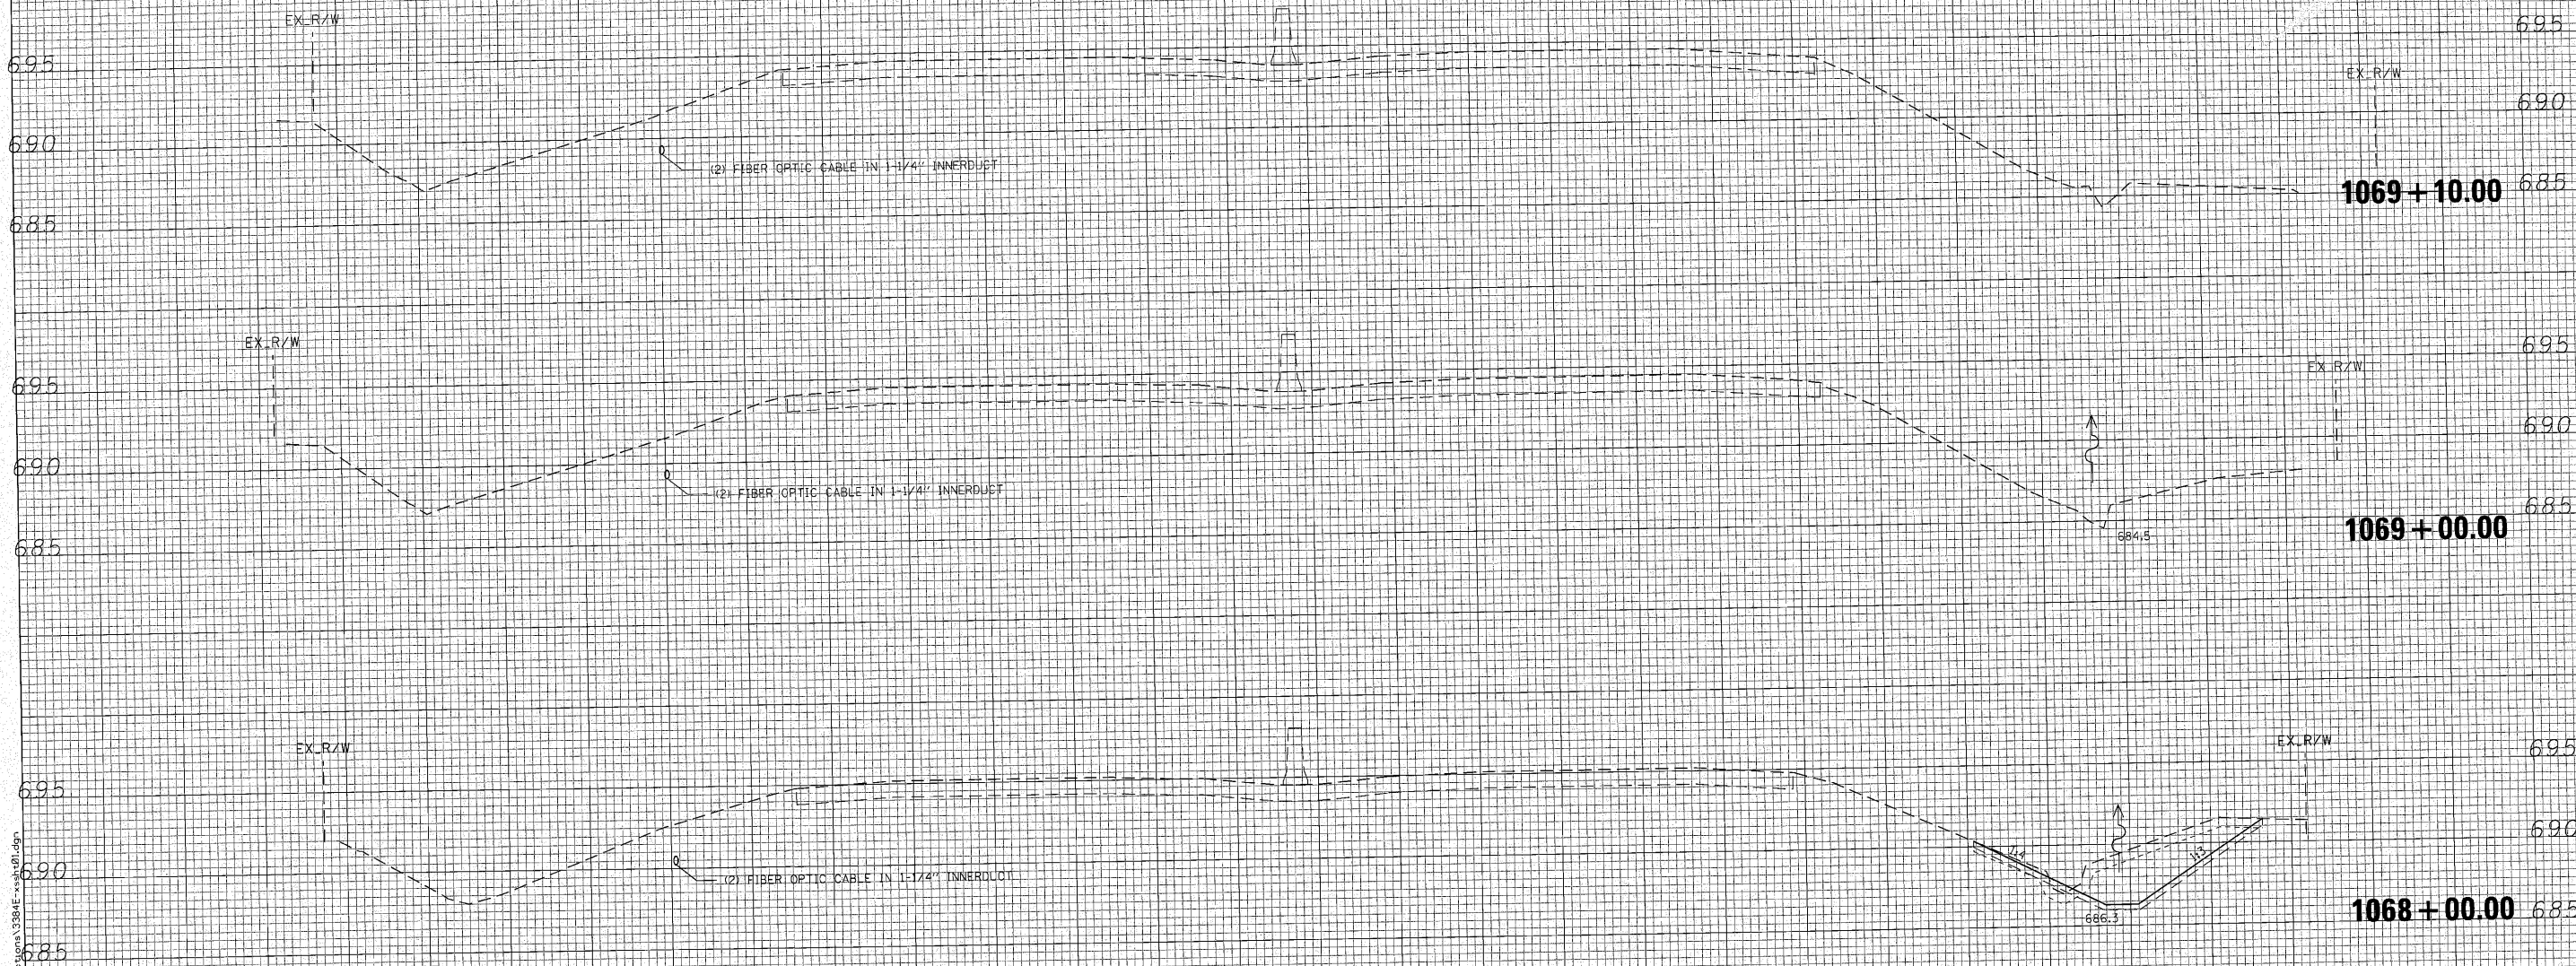

EXCAVATION 46.0 SF
 EMBANKMENT 4.1 SF
 REMOVAL OF UNSUITABLE MATERIAL 23.9 SF

150 140 130 120 110 100 90 80 70 60 50 40 30 20 10 0 10 20 30 40 50 60 70 80 90 100 110 120 130 140 150

Ciorba Group, Inc.
 CONSULTING ENGINEERS
 5507 North Cumberland Avenue, Suite 402
 Chicago, Illinois 60656
 Tel. 773.775.4009 Fax 773.775.4014

USER NAME = jkja11man	DESIGNED - MBT	REVISED -
PLOT SCALE = 10.0000' / IN.	DRAWN - WBL	REVISED -
PLOT DATE = 12/28/2010	CHECKED - MRJ	REVISED -
	DATE - 10/27/2010	REVISED -

STATE OF ILLINOIS
DEPARTMENT OF TRANSPORTATION

FAI 80 FROM NS RAILROAD TO US 45
MEDIAN CROSS SECTIONS
 SCALE: SHEET NO. OF SHEETS STA 668+00.00 TO STA 669+10.00

F.A.I. RTE.	SECTION	COUNTY	TOTAL SHEETS	SHEET NO.
80	99(5&5-1) Y-1	WILL	309	309
FED. ROAD DIST. NO. - ILLINOIS FED. AID PROJECT			CONTRACT NO. 60M59	

FILE NAME: I:\NS-PROJ\328A\3_Envt\Design\Sections\328A-xx-sh01.dgn