
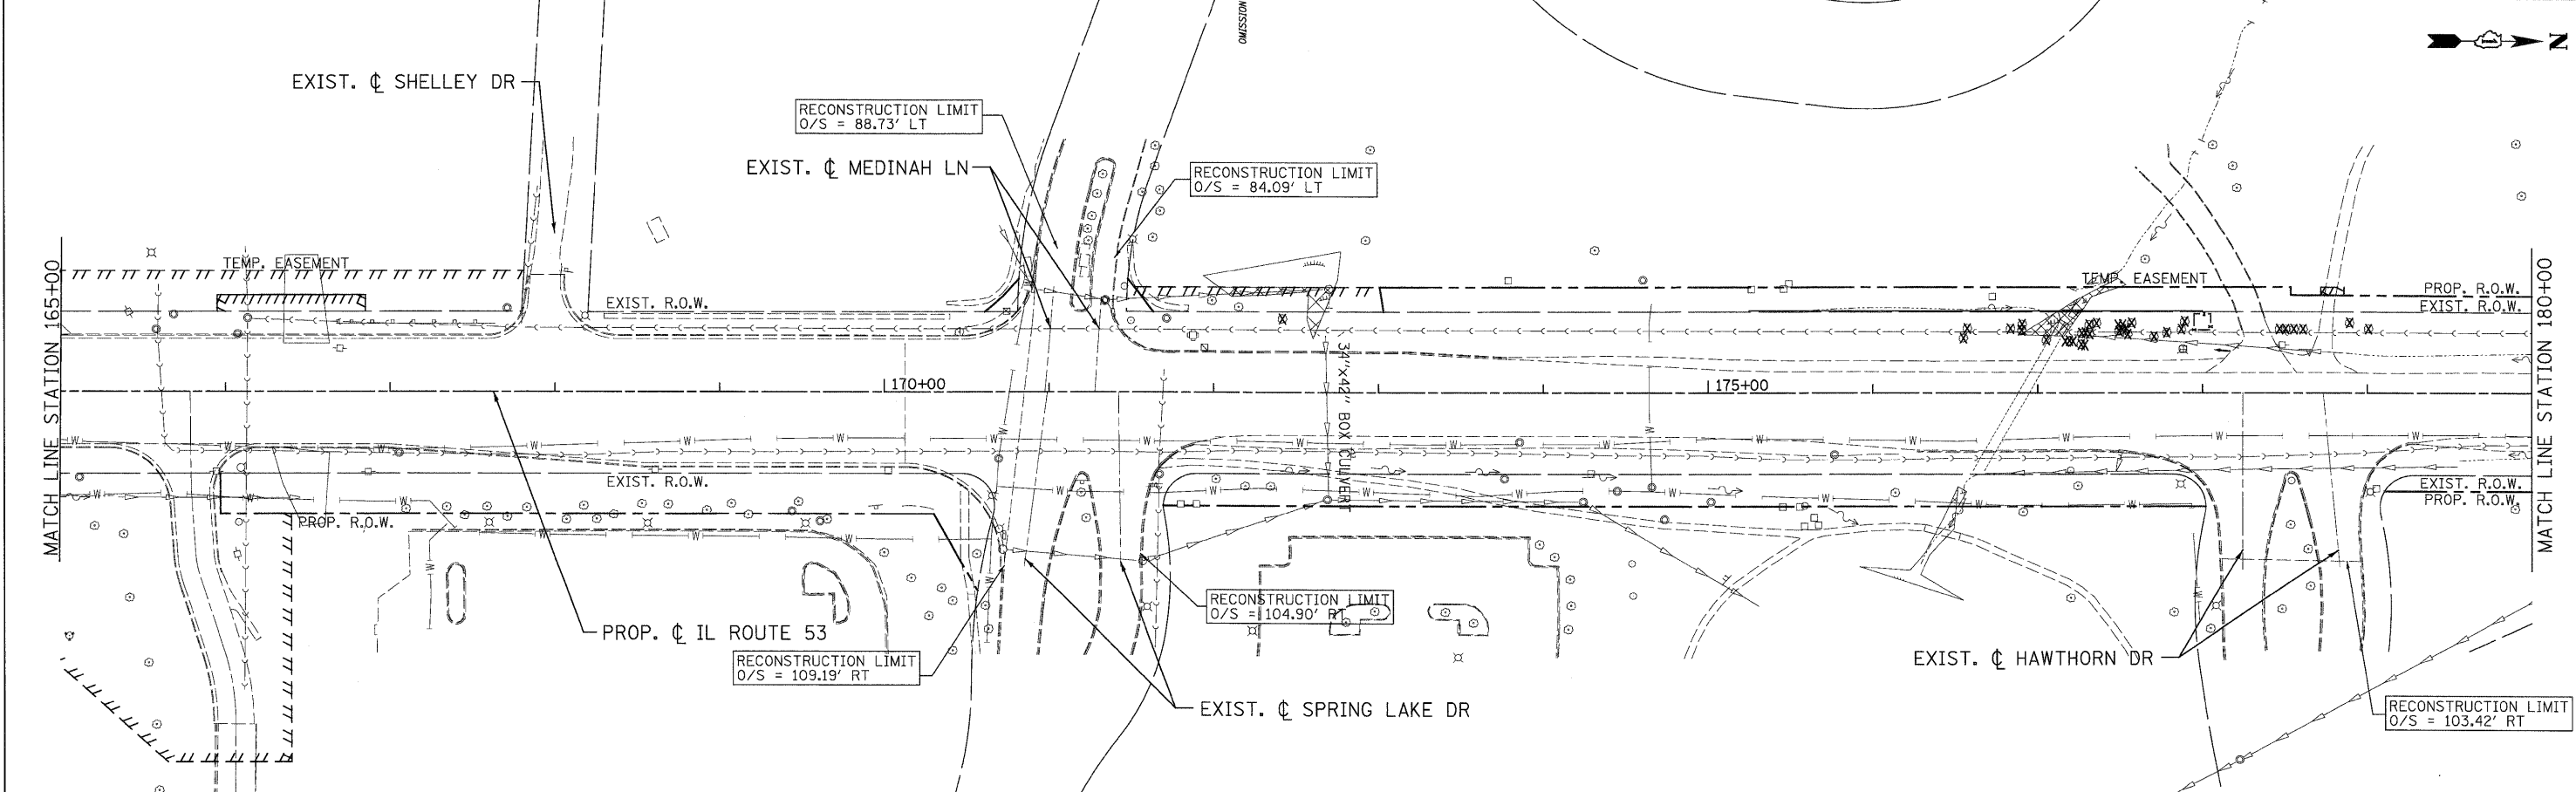


**LEGEND:**  
 --- TEMPORARY FENCE      X TREE REMOVAL

**NOTE:**  
 SEE THE SCHEDULE OF QUANTITIES FOR DIAMETERS OF TREES TO BE REMOVED. TREES LESS THAN 6 INCHES ARE TO BE REMOVED AS CLEARING (ARTICLE 201.01 OF THE STANDARD SPECIFICATIONS). AN "X" HAS NOT BEEN SHOWN ON THE PLANS FOR TREES LESS THAN 6 INCH DIAMETER.

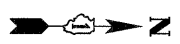

PATRICK ENGINEERING INC. 4970 VARSITY DRIVE LISLE, IL 60532 patrickengineering.com	USER NAME = tkoeppen\rdwg.L1s1e PLOT CONFIG = PDF\Gray_Large.plt PLOT SCALE = 1:50 PLOT DATE = 11/10/2010	DESIGNED - CPK DRAWN - TCK CHECKED - JJC DATE - 11/10/2010	REVISED - REVISED - REVISED - REVISED -	Illinois Department of Transportation	<b>ILLINOIS ROUTE 53          REMOVAL PLAN</b>		F.A.J. RTE. 2578 SECTION 2010-150-DTR COUNTY TOTAL SHEETS 100 SHEET NO. 16	DUPAGE CONTRACT NO. 60N23
	SCALE: 1"=50'      SHEET REM-05      STA. 150+00 TO STA. 180+00				FED. ROAD DIST. NO.      ILLINOIS FED. AID PROJECT			

q:\dot\9356\_e0\_11153\drawings\62n23\tracemove\1\cadd\_sheets\019139797-sht-rem01.dgn