








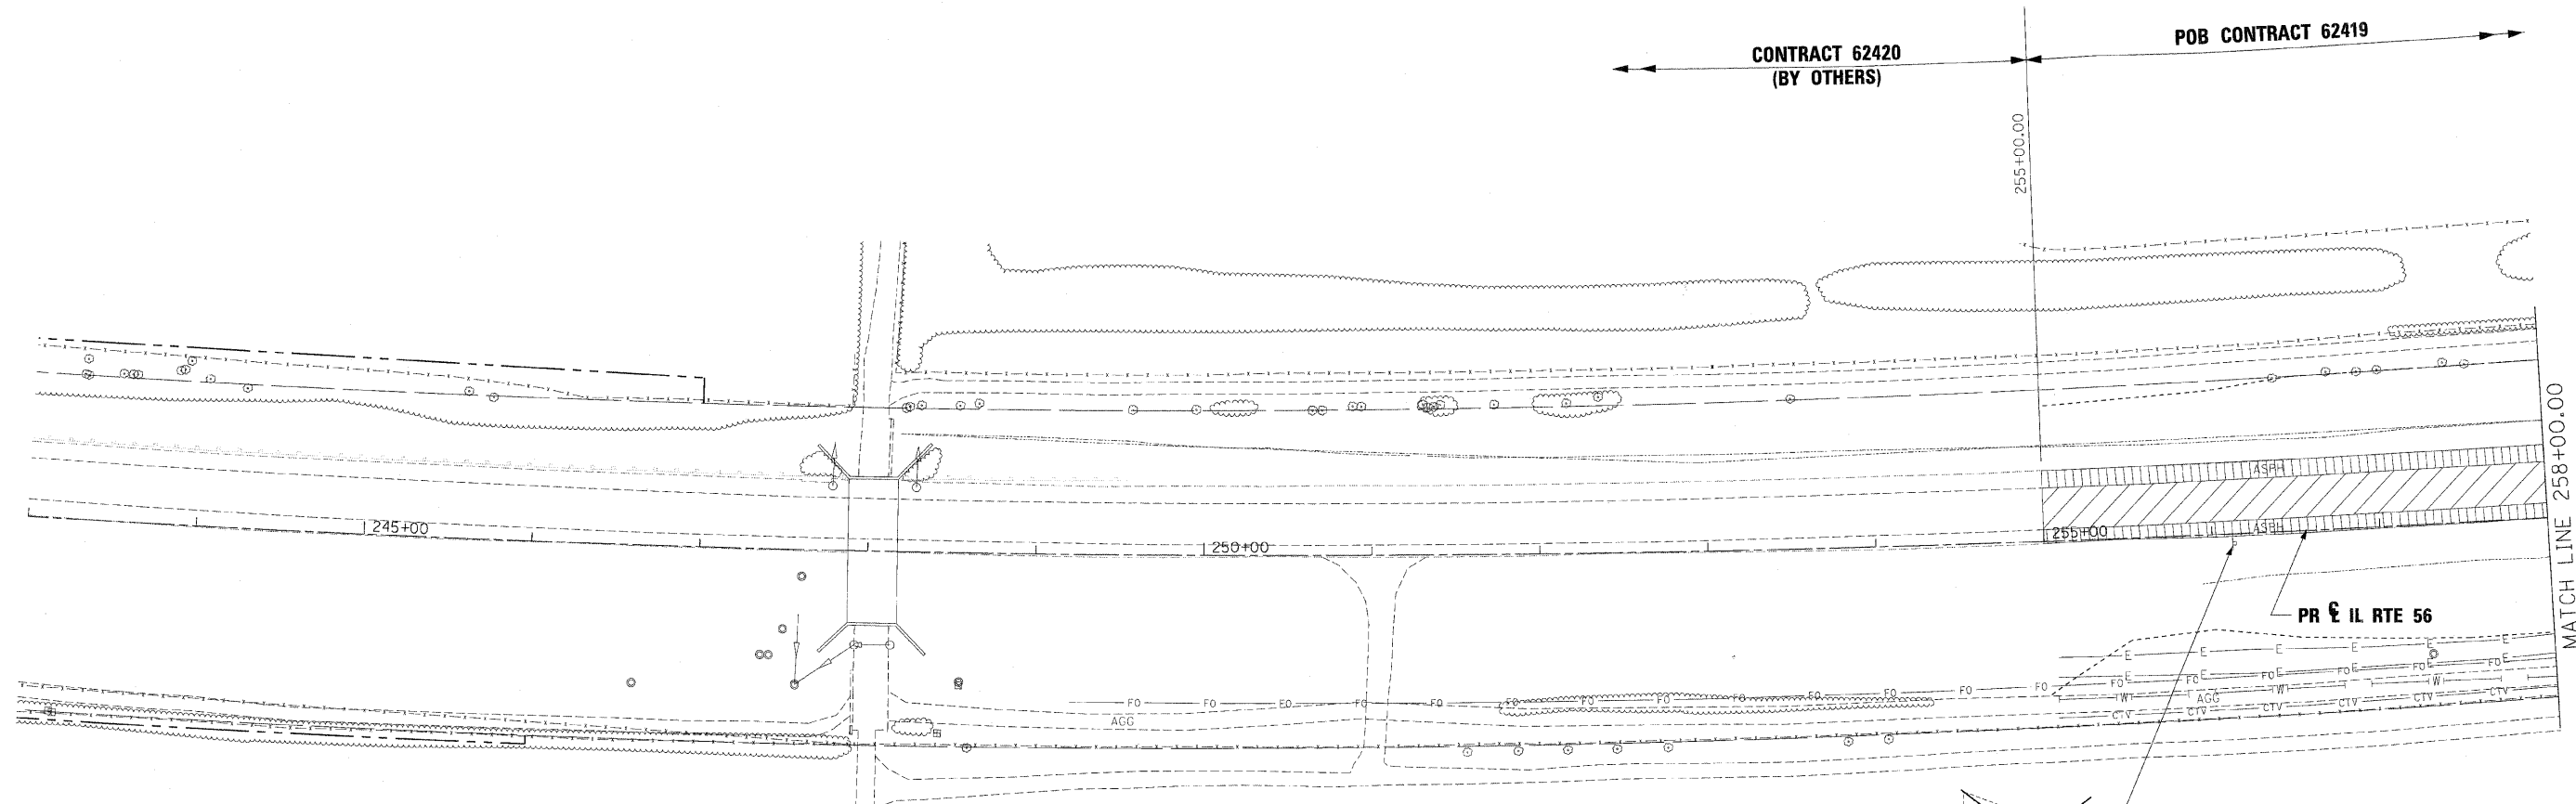



← CONTRACT 62420 (BY OTHERS) | POB CONTRACT 62419 →

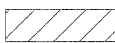

- LEGEND:**
-  PAVEMENT REMOVAL
  -  PAVED SHOULDER REMOVAL
  -  SIDEWALK REMOVAL
  -  DRIVEWAY PAVEMENT REMOVAL
  -  PAVED DITCH REMOVAL
  -  MEDIAN REMOVAL
  -  HMA SURFACE REMOVAL
  -  COMBINATION CURB & GUTTER REMOVAL
  -  TREE REMOVAL (BY OTHERS)
  -  SIGN REMOVAL

FILE NAME =	DESIGNED - JMM	REVISED -
...Renovels\DI62419-shr-ren21.dgn	DRAWN - TMB	REVISED -
USER NAME = tblank	CHECKED - RMT	REVISED -
PLOT DATE = 12/7/2010	DATE - 12/6/10	REVISED -

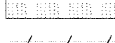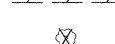**benesch**

**STATE OF ILLINOIS  
DEPARTMENT OF TRANSPORTATION**

**REMOVAL PLAN  
IL RTE 56**

SCALE: 1"=50' | SHEET NO. 1 OF 18 SHEETS | STA. POB TO STA. 258+00

F.A.P. RTE.	SECTION	COUNTY	TOTAL SHEETS	SHEET NO.
365	(57 & 58)WRS-2	DUPAGE	681	56
			CONTRACT NO. 62419	
ILLINOIS FED. AID PROJECT				