


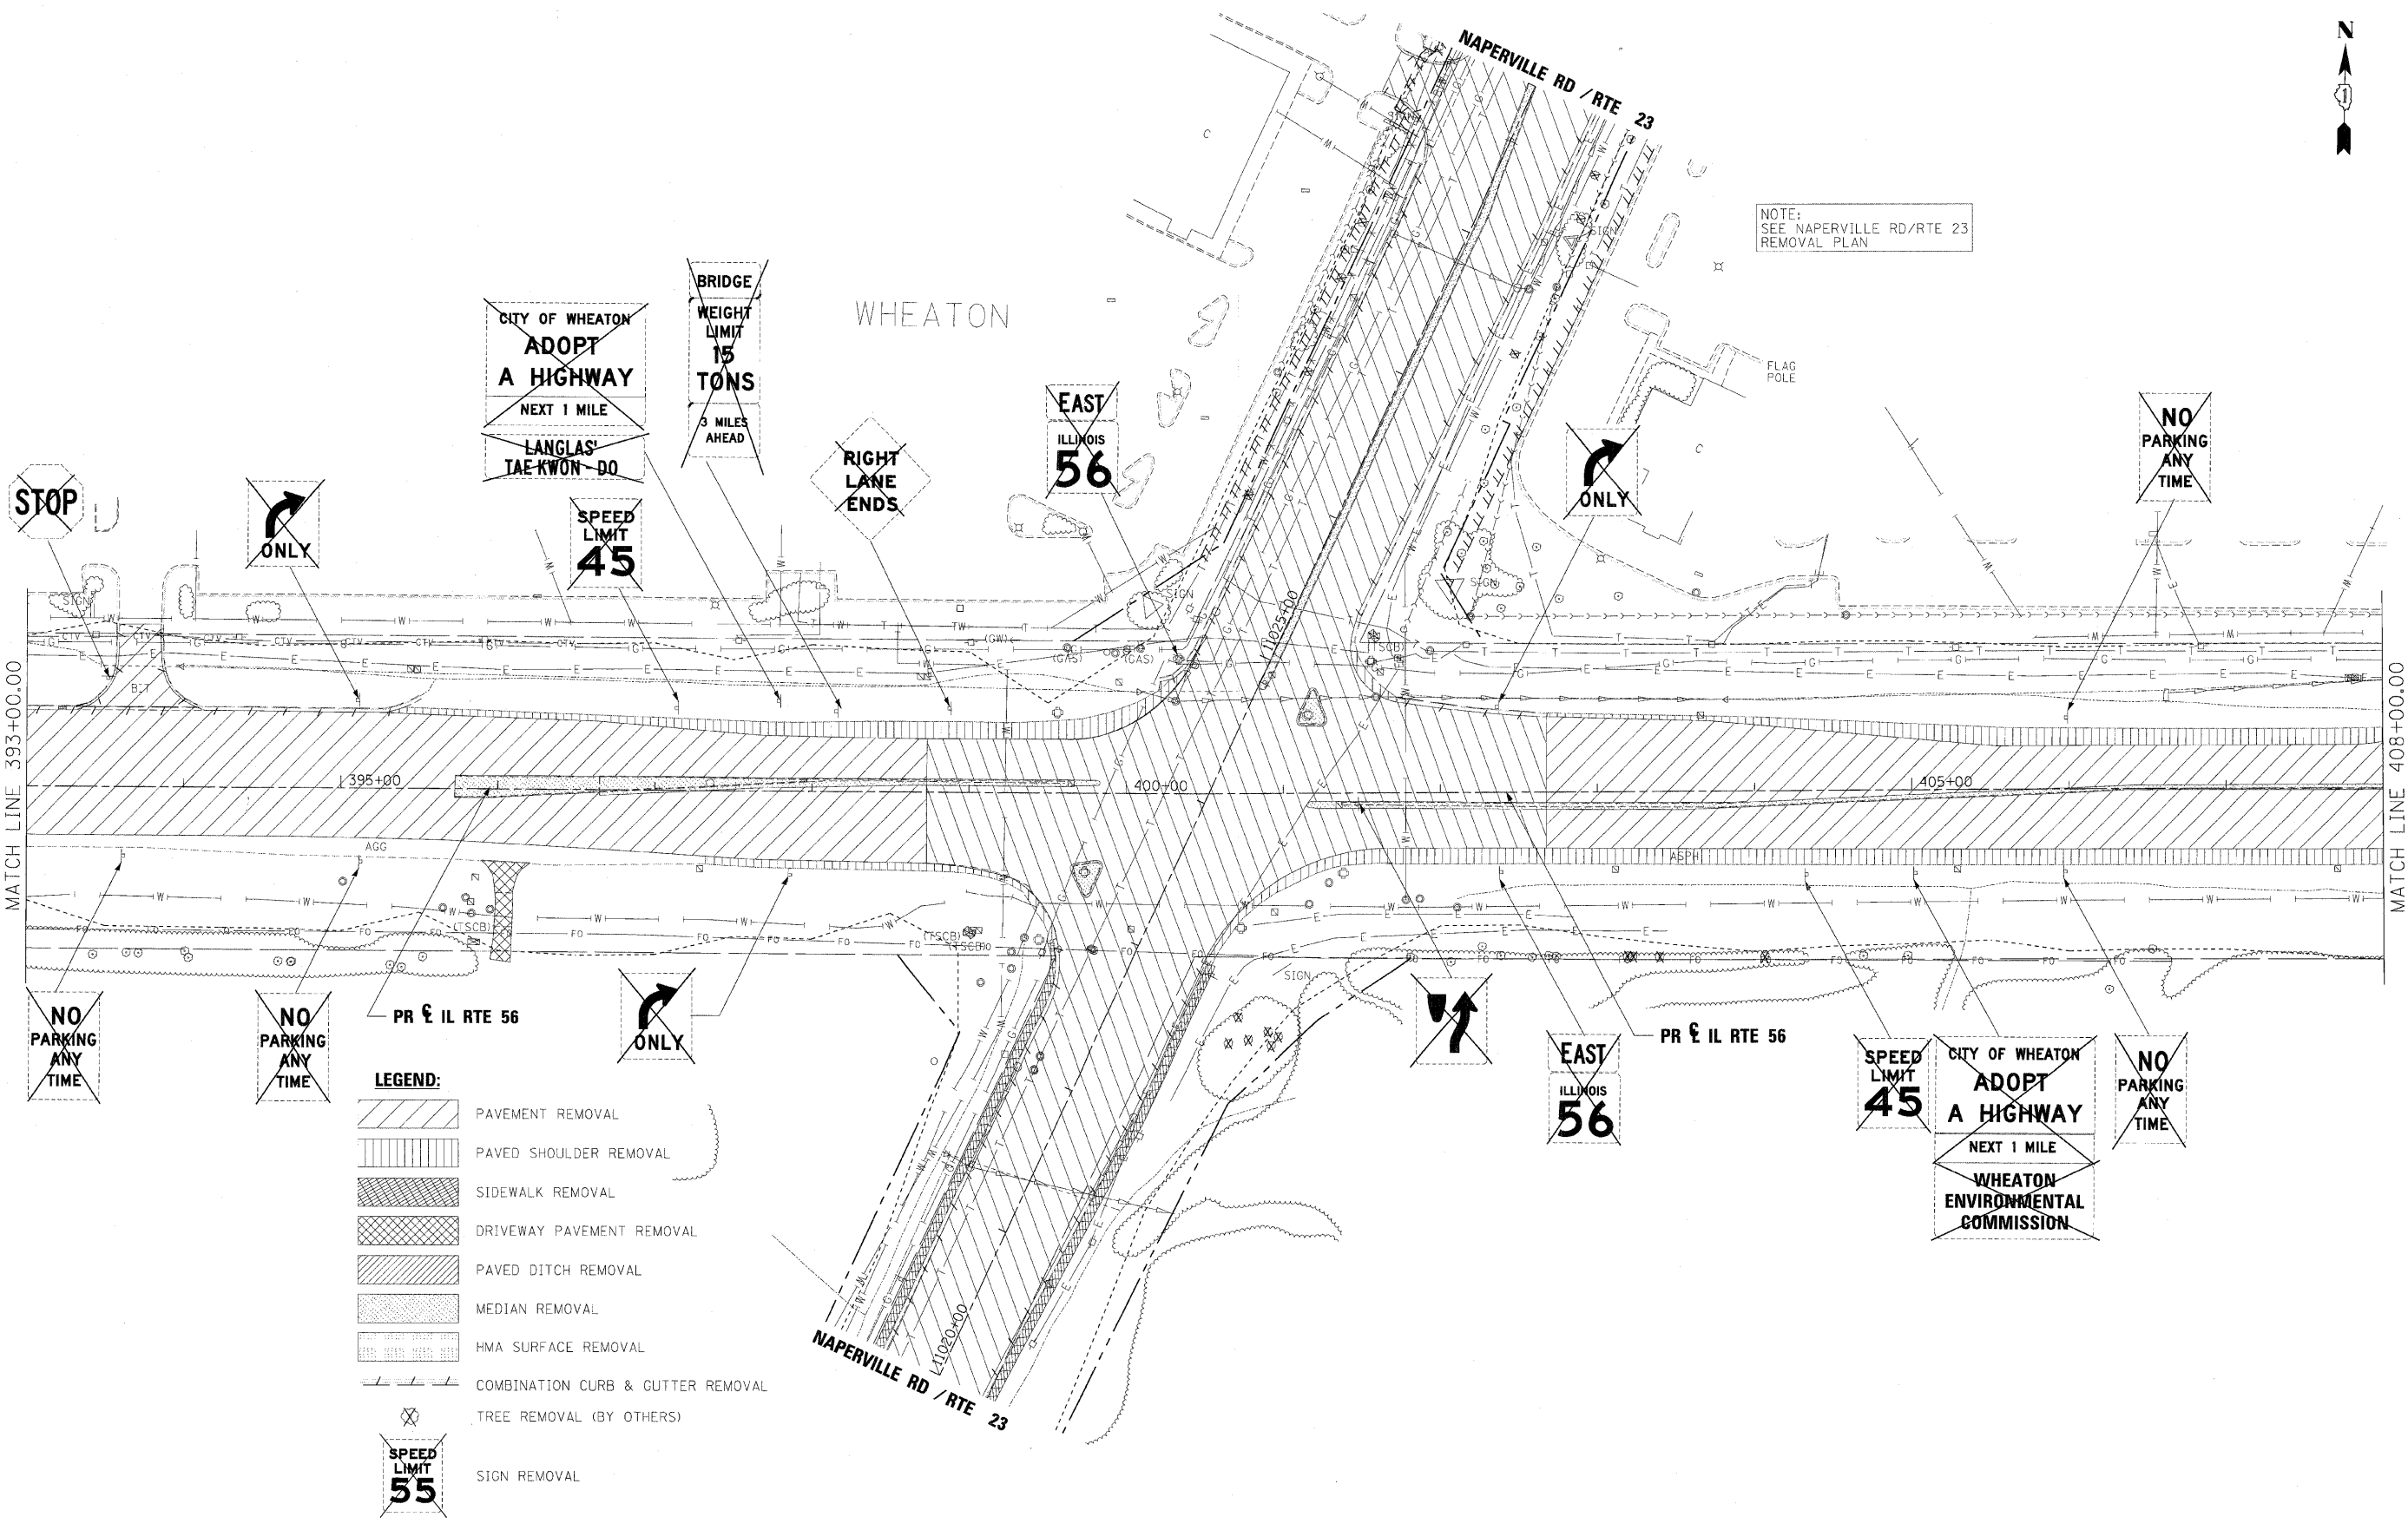

NOTE:  
SEE NAPERVILLE RD/RTE 23  
REMOVAL PLAN



FILE NAME =	DESIGNED - JMM	REVISED -
...\\Removals\DI62419-ent-rm\1.dgn	DRAWN - TMB	REVISED -
USER NAME = tblank	CHECKED - RMT	REVISED -
PLOT DATE = 12/7/2010	DATE - 12/6/10	REVISED -

**benesch**

**STATE OF ILLINOIS  
DEPARTMENT OF TRANSPORTATION**

**REMOVAL PLAN  
IL RTE 56**

SCALE: 1"=50' SHEET NO. 11 OF 18 SHEETS STA. 393+00 TO STA. 408+00

F.A.P. RTE.	SECTION	COUNTY	TOTAL SHEETS	SHEET NO.
365	(57 & 58)WRS-2	DUPAGE	681	66
			CONTRACT NO. 62419	
ILLINOIS FED. AID PROJECT				