
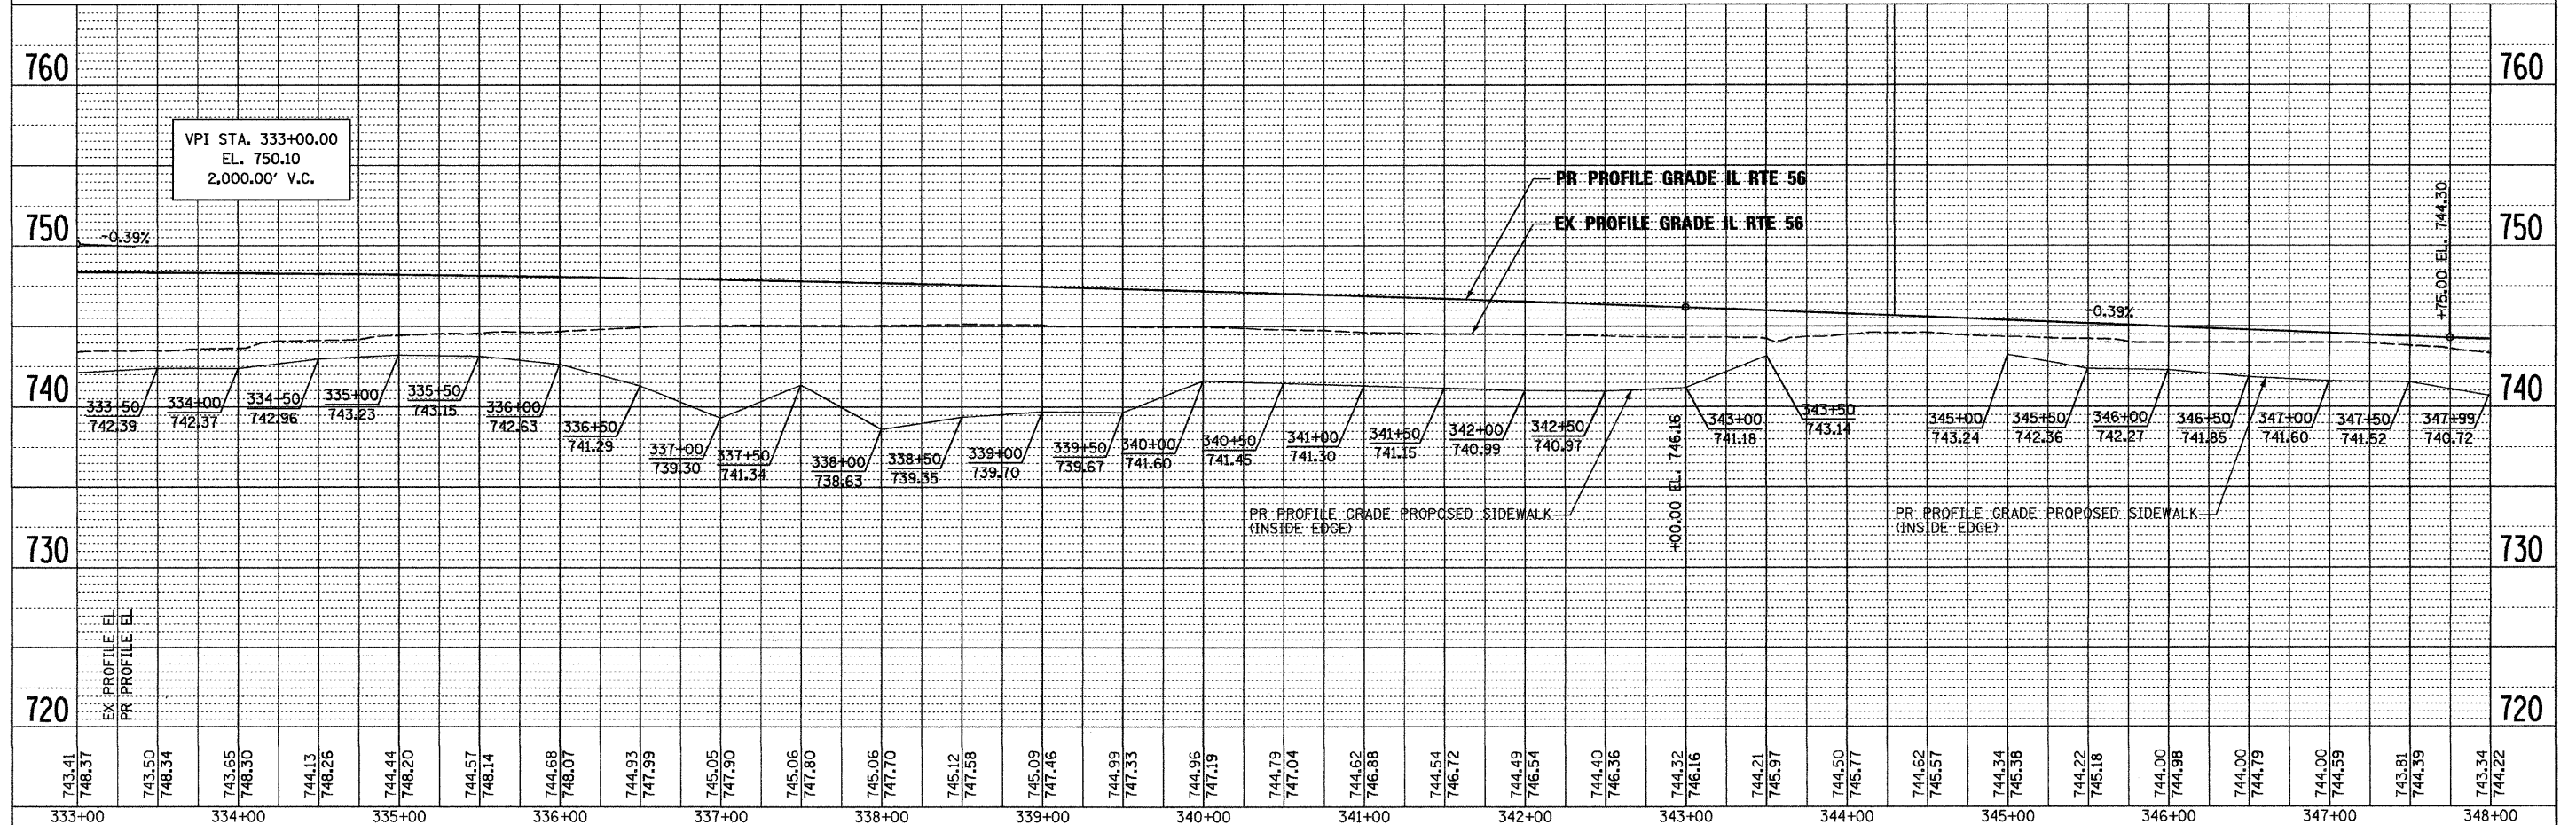


PLAN	SURVEYED	DATE
	PLOTTED	
	CHECKED	
	BY	
	NO.	
	FILE NAME	

PROFILE	SURVEYED	DATE
	PLOTTED	
	CHECKED	
	BY	
	NO.	
	FILE NAME	

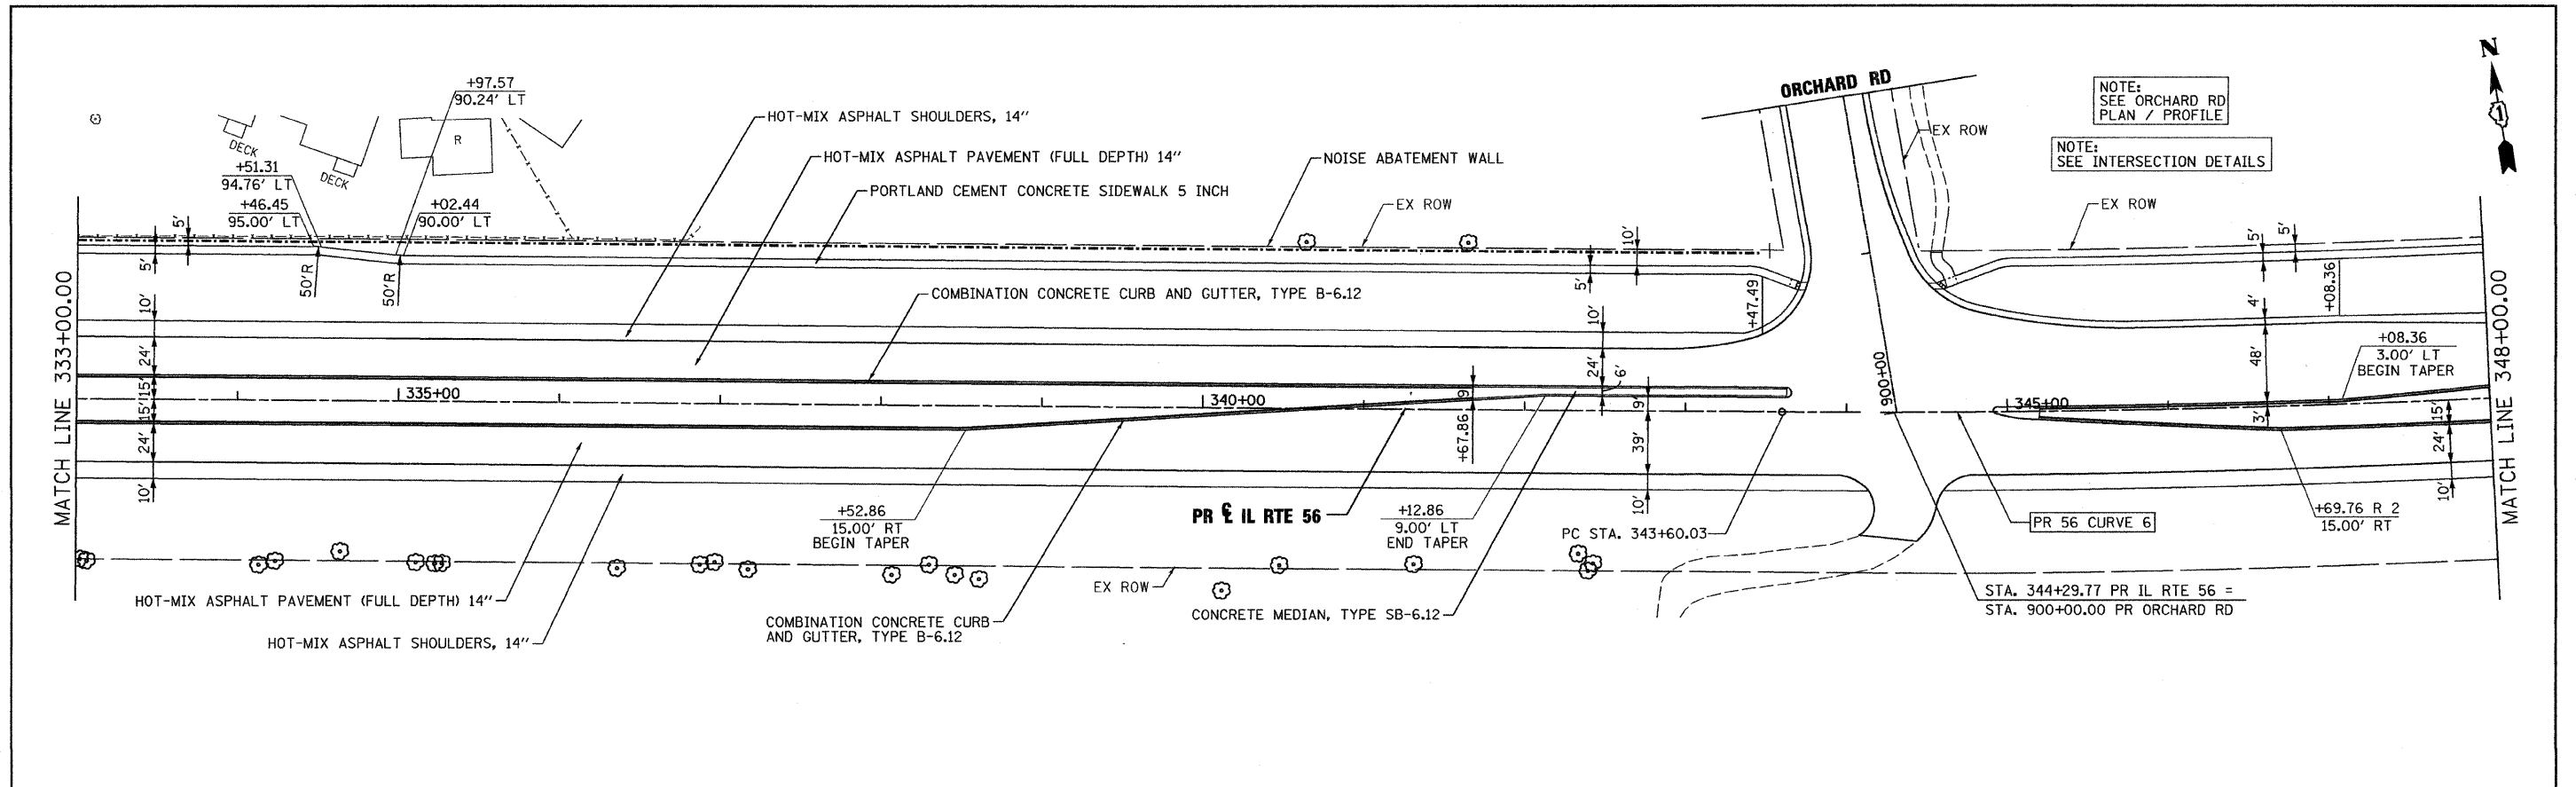

743.41	748.37	743.50	748.34	743.65	748.30	744.13	748.26	744.44	748.20	744.57	748.14	744.68	748.07	744.93	747.99	745.05	747.90	745.06	747.80	745.06	747.70	745.12	747.58	745.09	747.46	744.99	747.33	744.96	747.19	744.79	747.04	744.62	746.88	744.54	746.72	744.49	746.54	744.40	746.36	744.32	746.16	744.21	745.97	744.50	745.77	744.62	745.57	744.34	745.38	744.22	745.18	744.00	744.98	744.00	744.79	744.00	744.59	743.81	744.39	743.34	744.22
333+00	334+00	335+00	336+00	337+00	338+00	339+00	340+00	341+00	342+00	343+00	344+00	345+00	346+00	347+00	348+00	

FILE NAME =	DESIGNED - JMM	REVISED -	<b>benesch</b>	<b>STATE OF ILLINOIS</b>			SCALE: 1"=50'	SHEET NO. 7 OF 19 SHEETS	STA. 333+00 TO STA. 348+00	ILLINOIS FED. AID PROJECT	
#FILE#	DRAWN - TMB	REVISED -		<b>DEPARTMENT OF TRANSPORTATION</b>							
USER NAME = #USER#	CHECKED - RMT	REVISED -		F.A.P. SECTION	COUNTY	TOTAL SHEETS					SHEET NO.
PLOT DATE = #DATE#	DATE - 12/6/10	REVISED -		365 (57 & 58)WRS-2	DUPAGE	681					80
						CONTRACT NO. 62419					