
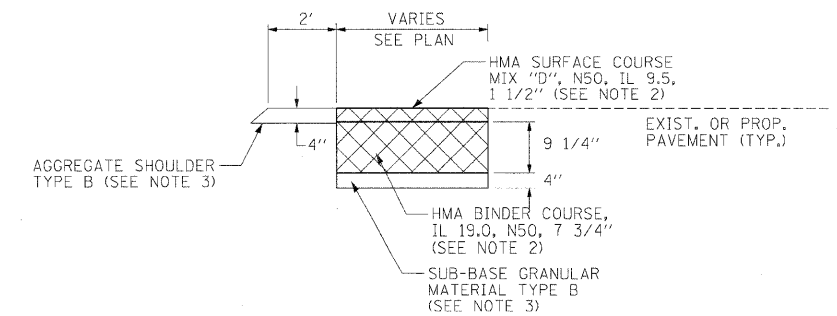


TEMPORARY PAVEMENT VARIABLE DEPTH DETAIL
N.T.S

TEMPORARY PAVEMENT VARIABLE DEPTH DETAIL NOTES:

- CROSS SLOPE OF TEMPORARY PAVEMENT SHALL BE DETERMINED IN FIELD TO PROVIDE A REASONABLE TRANSITION BETWEEN THE EXISTING AND PROPOSED PAVEMENT ELEVATIONS
- THE LONGITUDINAL SLOPE OF THE TEMPORARY PAVEMENT MAY ALSO REQUIRE TRANSITIONING TO PROVIDE A MAXIMUM SLOPE OF 4% TRANSITION BETWEEN PAVEMENTS
- THE COST OF HMA SURFACE COURSE, MIX "D", N50, IL 9.5 SHALL BE PAID AT THE CONTRACT UNIT PRICE OF "TEMPORARY PAVEMENT VARIABLE DEPTH"
- HMA SURFACE REMOVAL VARIABLE DEPTH SHALL BE PERFORMED AT THE EDGE OF THE TEMPORARY PAVEMENT VARIABLE DEPTH AS DIRECTED BY ENGINEER. THE COST OF THE HMA SURFACE REMOVAL WILL NOT BE PAID FOR SEPARATELY BUT THE COST WILL BE INCLUDED IN THE UNIT PRICE OF "TEMPORARY PAVEMENT VARIABLE DEPTH"
- ALTERNATE HMA MIXES MAY BE UTILIZED FOR TEMPORARY PAVEMENT VARIABLE DEPTH WITH THE APPROVAL OF THE ENGINEER

LEGEND

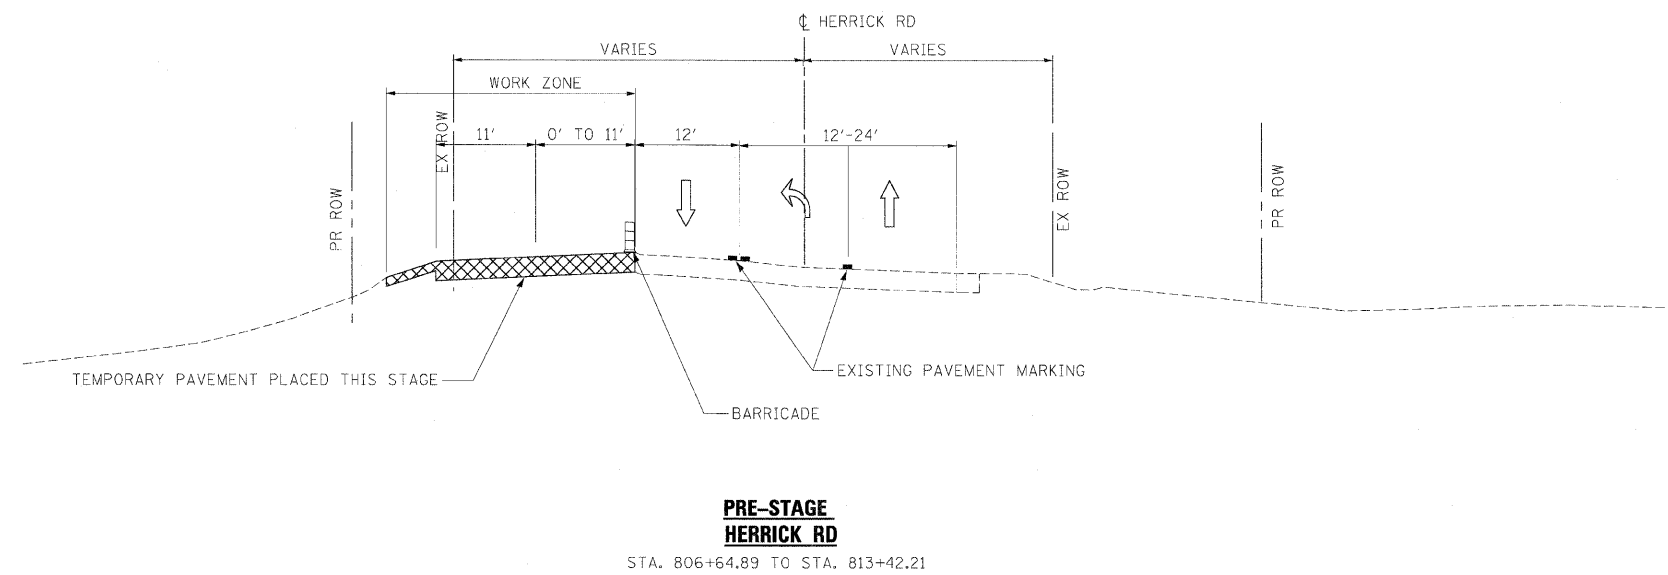

TEMPORARY PAVEMENT DETAIL
N.T.S

TEMPORARY PAVEMENT DETAIL NOTES:

- CROSS SLOPE OF TEMPORARY PAVEMENT SHALL MATCH THE CROSS SLOPE OF EXISTING OR PROPOSED PAVEMENT UNLESS OTHERWISE DIRECTED BY THE ENGINEER
- THE COST OF HMA SURFACE COURSE, MIX "D", N50 IL 9.5 AND HMA BINDER COURSE IL 19.0 SHALL BE PAID FOR AT THE CONTRACT UNIT PRICE OF "TEMPORARY PAVEMENT". SUB-BASE GRANULAR MATERIAL TYPE B SHALL BE PAID FOR AT THE CONTRACT UNIT PRICE OF "SUB-BASE GRANULAR MATERIAL, TYPE B, 4" "
- AGGREGATE SHOULDER TYPE B WILL BE PAID FOR SEPARATELY
- PORTLAND CEMENT CONCRETE BASE COURSE OF A THICKNESS OF 9" MAY BE USED AS A SUBSTITUTE FOR TEMPORARY HMA PAVEMENT DETAIL
- THE COST OF REMOVING TEMPORARY PAVEMENT WILL BE INCLUDED TO THE CONTRACT UNIT PRICE OF "TEMPORARY PAVEMENT"

| | | |
|--------------------------------------|----------------|-----------|
| FILE NAME = | DESIGNED - JMM | REVISED - |
| ...\\DIB2419.MOT_Typ_Herrick_Prd.dgn | DRAWN - TMB | REVISED - |
| USER NAME = tblank | CHECKED - RMT | REVISED - |
| PLOT DATE = 12/7/2010 | DATE - 12/6/10 | REVISED - |

benesch

**STATE OF ILLINOIS
DEPARTMENT OF TRANSPORTATION**

**MAINTENANCE OF TRAFFIC
TYPICAL SECTIONS**

SCALE: N.T.S. SHEET NO. 6 OF 112 SHEETS STA. TO STA.

| F.A.P. RTE. | SECTION | COUNTY | TOTAL SHEETS | SHEET NO. |
|---------------------------|----------------|--------|--------------------|-----------|
| 365 | (57 & 58)WRS-2 | DUPAGE | 681 | 98 |
| | | | CONTRACT NO. 62419 | |
| ILLINOIS FED. AID PROJECT | | | | |