


NOTES:

1. ADVANCE SIGN LOCATIONS SHALL BE COORDINATED WITH THE ADJACENT CONTRACT. "ROAD CONSTRUCTION AHEAD" SIGN SHALL BE PLACED WHEN WARRANTED BY WORKZONE CONDITIONS OR AS DIRECTED BY THE ENGINEER
2. "END CONSTRUCTION" MAY NOT BE REQUIRED DEPENDING ON CONDITIONS IN CONTRACT NO. 62420

← STAGING TO BE COORDINATED WITH CONTRACT NO. 62420 →
 ← WORK TO BE PERFORMED UNDER THIS CONTRACT →

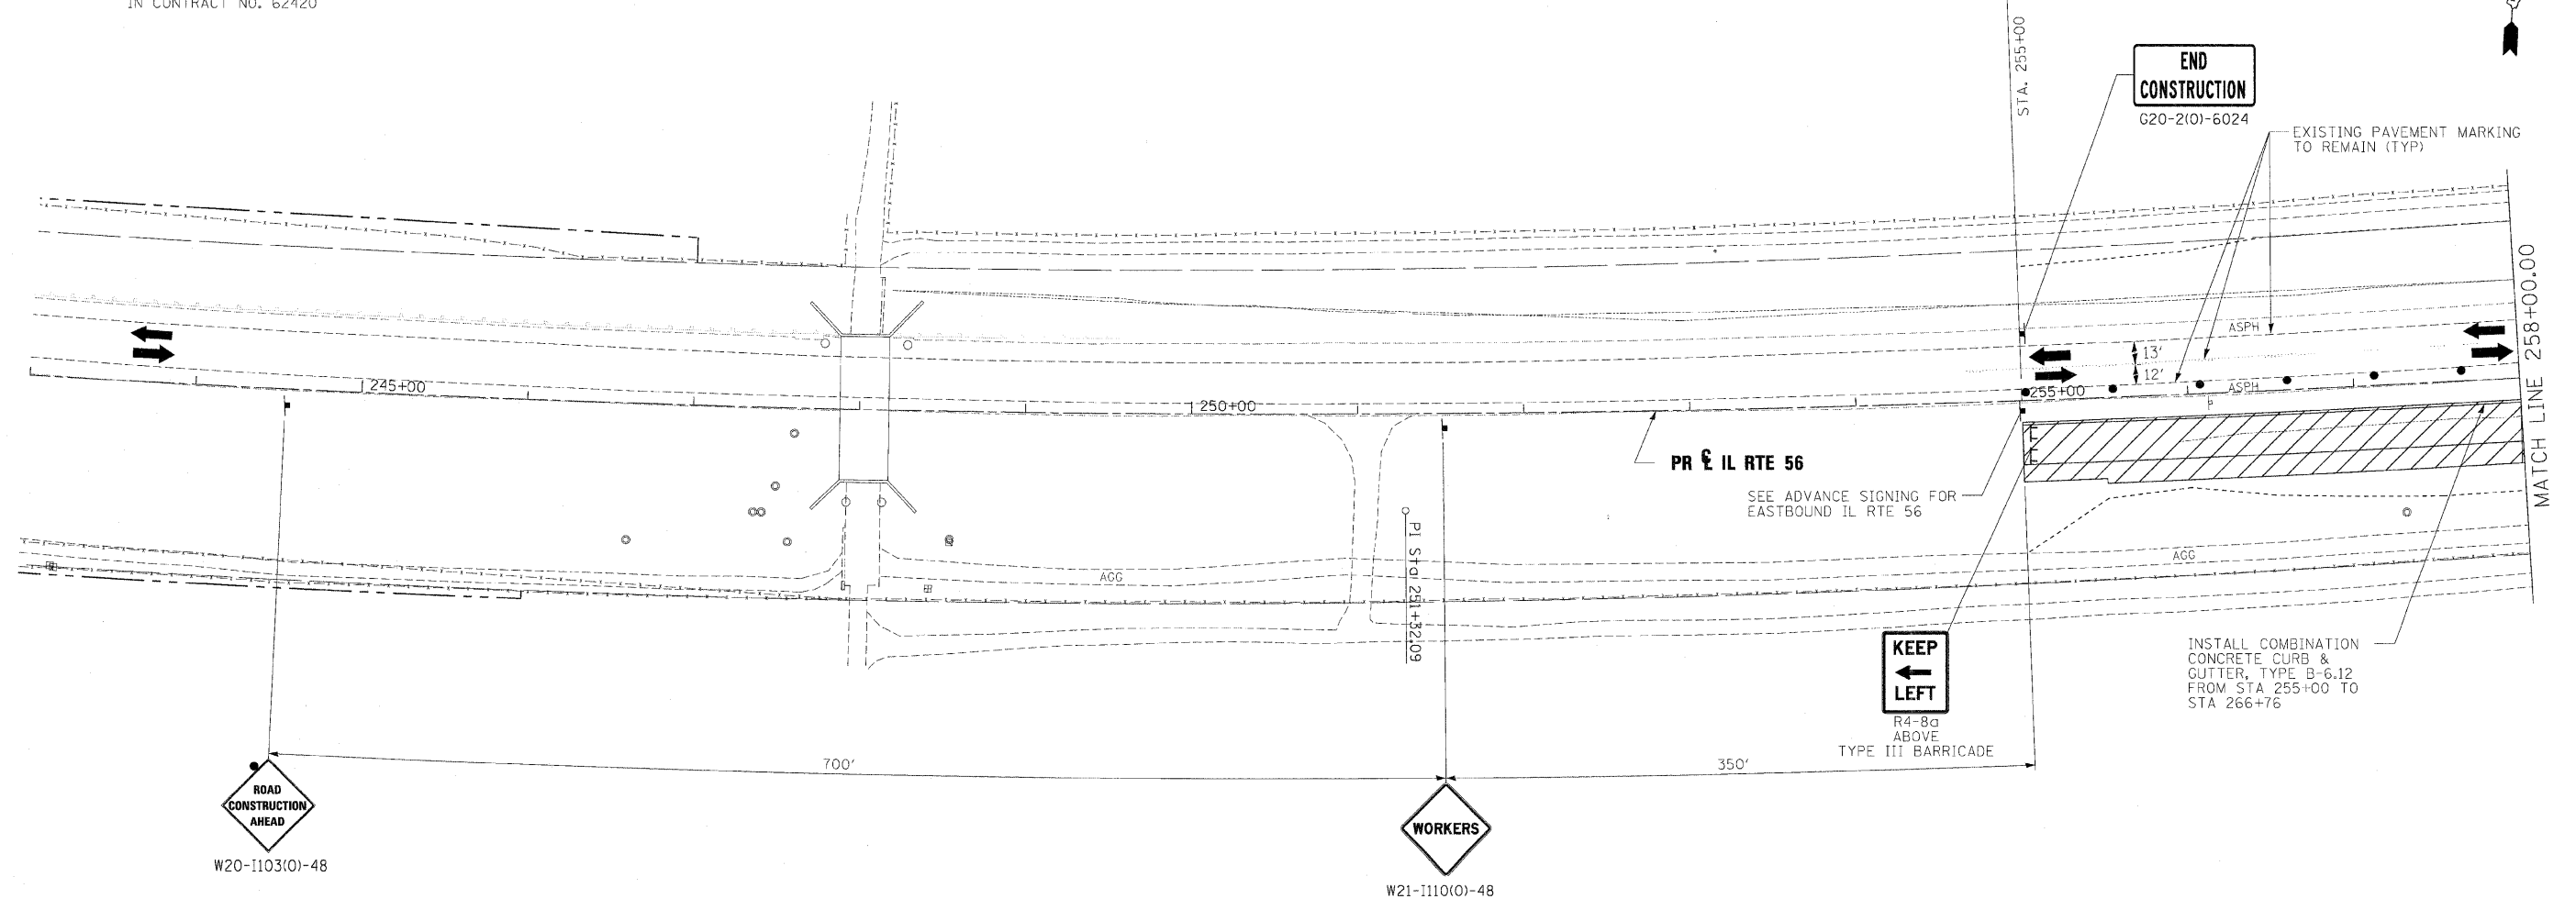

LEGEND

- | | | | |
|--|---|---|--|
| | WORK AREA | ① | WET TEMPORARY PAVEMENT MARKING TAPE, TYPE III, LETTERS AND SYMBOLS (WHITE) |
| | TEMPORARY PAVEMENT PLACED PREVIOUS STAGE | ② | WET TEMPORARY PAVEMENT MARKING TAPE, TYPE III, 4 INCH (WHITE) |
| | TEMPORARY PAVEMENT PLACED THIS STAGE | ③ | WET TEMPORARY PAVEMENT MARKING TAPE, TYPE III, 4 INCH (YELLOW) |
| | FLASHING ARROW BOARD | ④ | WET TEMPORARY PAVEMENT MARKING TAPE, TYPE III, 6 INCH (WHITE) |
| | TRAFFIC LANE | ⑤ | WET TEMPORARY PAVEMENT MARKING TAPE, TYPE III, 12 INCH (WHITE) |
| | TYPE III BARRICADES | ⑥ | WET TEMPORARY PAVEMENT MARKING TAPE, TYPE III, 12 INCH (YELLOW) |
| | VERTICAL PANELS @ 200' UNLESS OTHERWISE SHOWN | ⑦ | WET TEMPORARY PAVEMENT MARKING TAPE, TYPE III, 24 INCH (WHITE) |
| | TEMPORARY SIGN | | |
| | DRUMS @ 50' CENTERS UNLESS OTHERWISE SHOWN | | |
| | IMPACT ATTENUATOR | | |
| | PROPOSED ROW | | |
| | EXISTING ROW | | |
| | TEMPORARY EASEMENT | | |

| | | |
|-------------------------------------|----------------|-----------|
| FILE NAME = | DESIGNED - JMM | REVISED - |
| ..._D162419-ah-IL56-staging1-01.dgn | DRAWN - TMB | REVISED - |
| USER NAME = tblank | CHECKED - RMT | REVISED - |
| PLOT DATE = 12/7/2010 | DATE - 12/6/10 | REVISED - |

benesch

**STATE OF ILLINOIS
DEPARTMENT OF TRANSPORTATION**

**MAINTENANCE OF TRAFFIC PLAN
STAGE 1 IL RTE 56**
 SCALE: 1"=50' SHEET NO.28 OF 112 SHEETS STA. TO STA.

| | | | | |
|--------------------|----------------|--------|---------------------------|-----------|
| F.A.P. RTE. | SECTION | COUNTY | TOTAL SHEETS | SHEET NO. |
| 365 | (57 & 58)WRS-2 | DUPAGE | 681 | 120 |
| CONTRACT NO. 62419 | | | ILLINOIS FED. AID PROJECT | |