

STATE OF ILLINOIS)
COUNTY OF COOK) S.S.

UTILITY(IES) SHOWN HEREON HAVE BEEN INVESTIGATED BY ASE IN ACCORDANCE WITH ASCE 38-02 GUIDELINES FOR QUALITY LEVEL B (QLB). ALL OTHER INFORMATION SHOWN HAS BEEN PROVIDED BY OTHERS.

FIELD WORK WAS PERFORMED BETWEEN THE 26TH OF MAY AND 30TH DAY OF JULY, A.D., 2009.


IN WITNESS WHEREOF, I HAVE HEREUNTO SET MY HAND AND SEAL THIS 31ST DAY OF JULY, A.D., 2009. CHICAGO, IL.

NOTES:

- HORIZONTAL CONTROL, VERTICAL CONTROL, CENTERLINE ALIGNMENT, AND TOPOGRAPHIC FEATURES WERE SUPPLIED BY ILLINOIS DEPARTMENT OF TRANSPORTATION.
- AS OF JULY 30, 2009, ASE HAS NOT RECEIVED UTILITY MAPS FOR AT&T UNDERGROUND IMPROVEMENTS. TELEPHONE LINES INDICATED HEREIN ARE BASED UPON FIELD EVIDENCE. ADDITIONAL COMMUNICATION LINES MAY EXIST.
- CITY OF WHEATON WATER SYSTEM LINES SHOWN ARE BASE UPON CITY OF WHEATON GIS DATA RECEIVED JULY 17, 2009. LINE LOCATION SHOWN ARE APPROXIMATE AND ARE QUALITY LEVEL D.
- ADESTA (EXELON) FIBER OPTIC CABLES SHOWN ARE BASED UPON ATLAS INFORMATION (QUALITY LEVEL D).
- VAULTS OR HANDHOLE LOCATIONS PROVIDED BY ASE ARE QUALITY LEVEL C.



STEVEN M. RIENKS - ILLINOIS PROFESSIONAL ENGINEER NUMBER 62-044619
MY LICENSE EXPIRES 11/30/2009

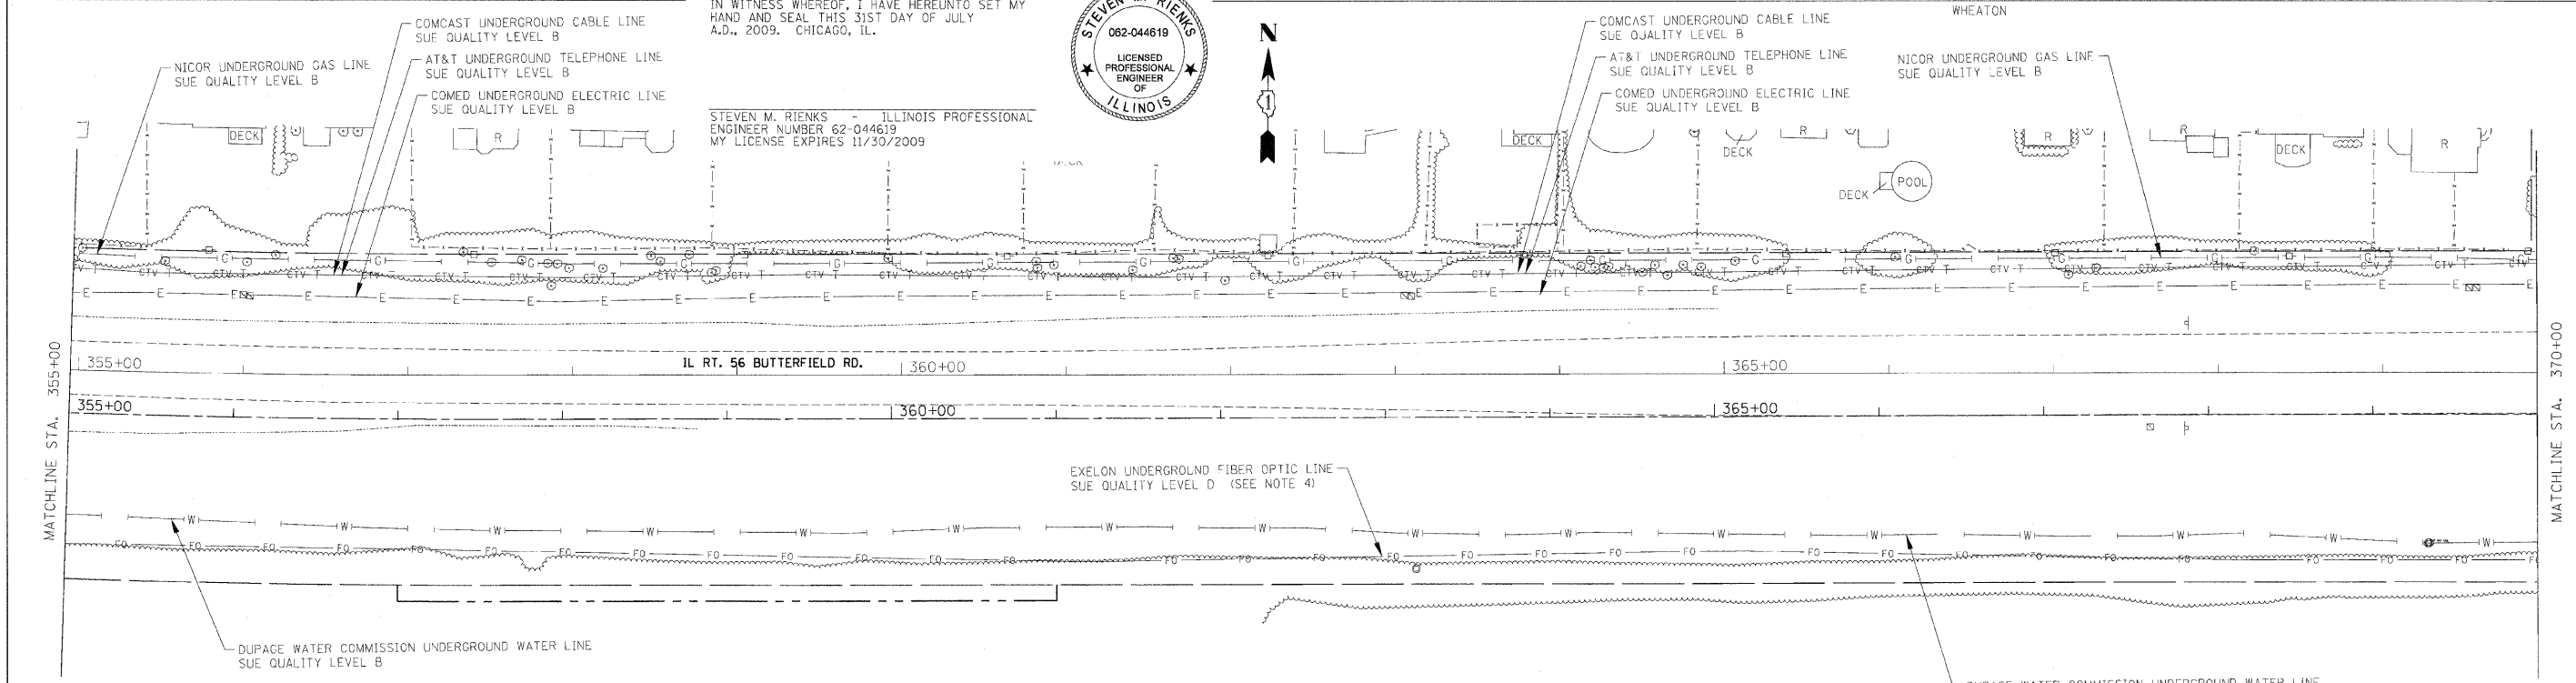

UTILITY LINE LEGEND

- T — EXISTING UNDERGROUND TELEPHONE
- W — EXISTING UNDERGROUND WATER
- E — EXISTING UNDERGROUND ELECTRIC
- G — EXISTING UNDERGROUND GAS
- CTV — EXISTING UNDERGROUND CABLE TV
- FO — EXISTING UNDERGROUND FIBER OPTIC

AMERICAN
SURVEYING & ENGINEERING, P.C.
SURVEYORS - ENGINEERS
GEODESISTS - MAPPING SCIENTISTS
Chicago: 773-444-0800 / Fax 773-444-0808
Dixon: 815-288-6231 / Fax 815-288-6277
Aurora: 603-897-4105 / Fax 630-897-4121
Illinois Professional Design Firm No. 184-003192

FILE NAME = ...ND162419-SHT-RT56-UTI.04.dgn
USER NAME = tblenk
DESIGNED -
DRAWN -
CHECKED -
DATE -

DESIGNED -
DRAWN -
CHECKED -
DATE -

DESIGNED -
DRAWN -
CHECKED -
DATE -

DESIGNED -
DRAWN -
CHECKED -
DATE -

STATE OF ILLINOIS
DEPARTMENT OF TRANSPORTATION

ILLINOIS ROUTE 56 UTILITIES
SCALE: 1" = 50'
SHEET NO. 4 OF 11 SHEETS
STA. 340+00 TO STA. 370+00

F.A. RTE.	SECTION	COUNTY	TOTAL SHEETS	SHEET NO.
			681	244
CONTRACT NO. 62419				
ILLINOIS FED. AID PROJECT				