


PLAN	DESIGNED	BY	DATE
NOTE BOOK NO.	ALIGNED		
	CHECKED		
	FILED		
	CADD FILE NAME		

PROFILE	DESIGNED	BY	DATE
NOTE BOOK NO.	GRADES CHECKED		
	STRUCTURE NOTATIONS CHECKED		

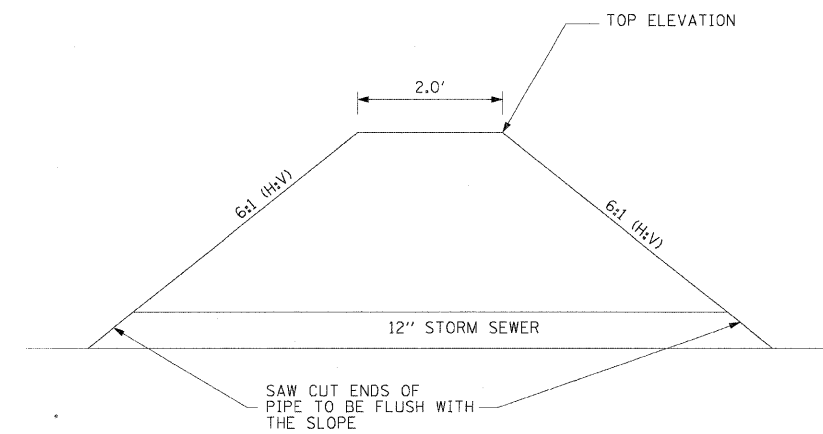

DITCH CHECK WITH 12" PIPE OUTLET
NOT TO SCALE

USER NAME =	DESIGNED - KEM	REVISED -
	DRAWN - KEM	REVISED -
PLOT SCALE = 1" = 50'	CHECKED - LSM	REVISED -
PLOT DATE =	DATE - 12/6/10	REVISED -



STATE OF ILLINOIS
DEPARTMENT OF TRANSPORTATION

DRAINAGE DETAILS
IL RTE 56

SCALE: 1"=50' SHEET NO. 1 OF 1 SHEETS STA. TO STA.

F.A.P. RTE.	SECTION	COUNTY	TOTAL SHEETS	SHEET NO.
365	(57 & 58)WRS-2	DUPAGE	681	284
CONTRACT NO. 62419			ILLINOIS FED. AID PROJECT	