


DETAIL C

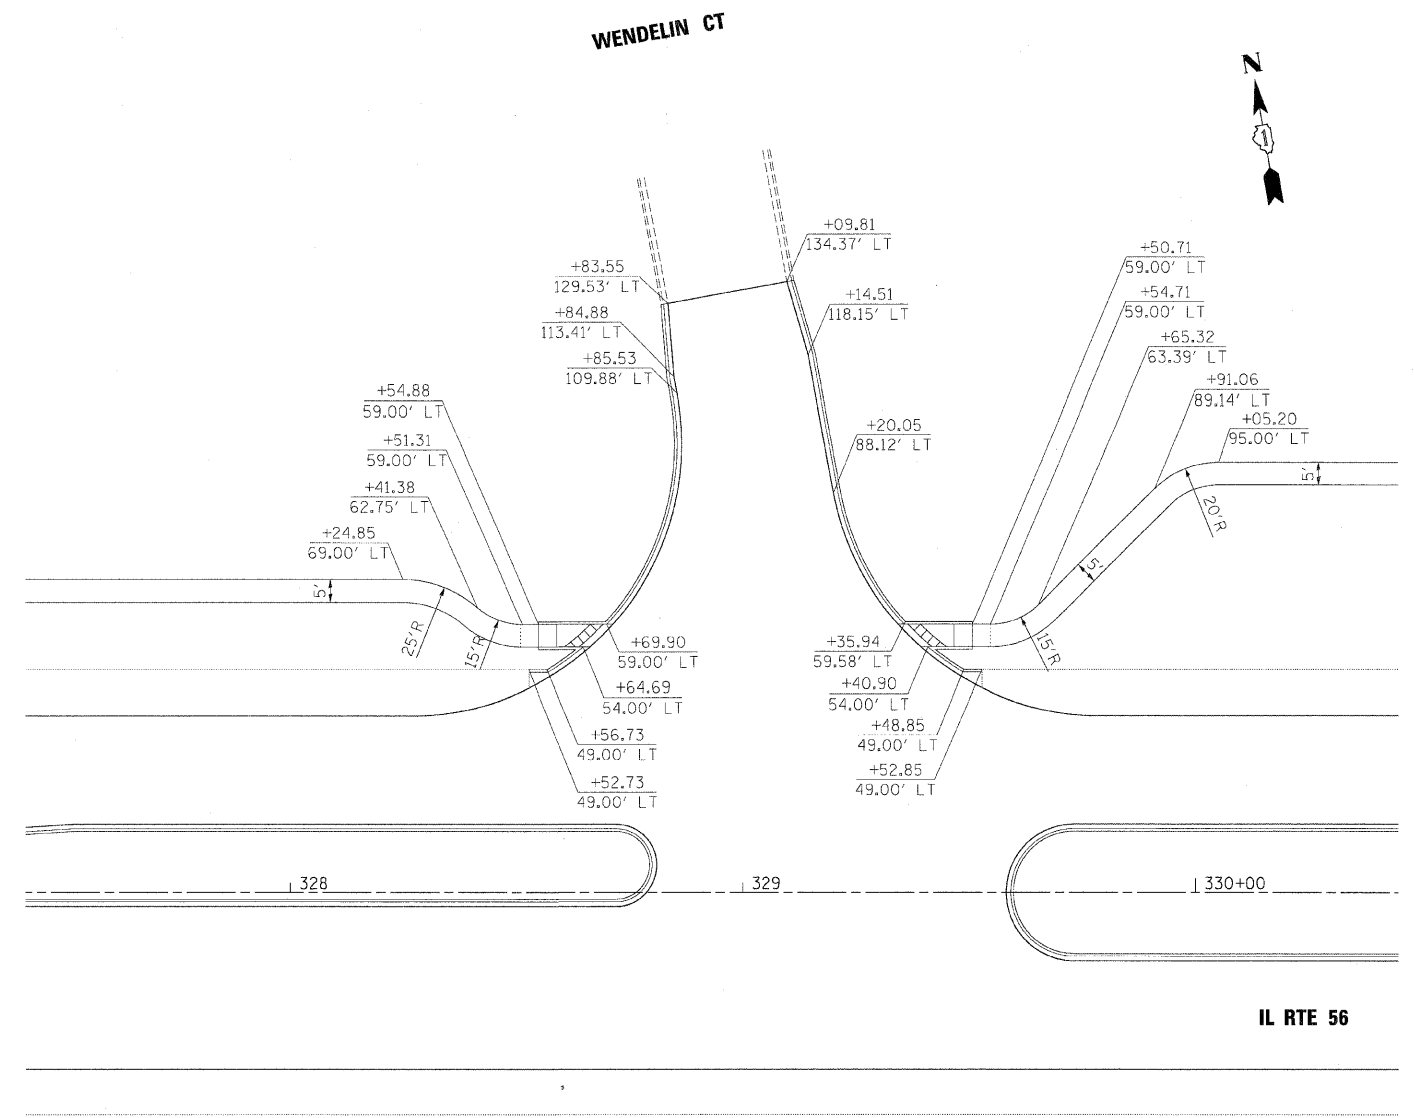

DETAIL D

| | | |
|------------------------------------|----------------|-----------|
| FILE NAME = | DESIGNED - JMM | REVISED - |
| ...D162419-ahs-intersec.Det.02.dgn | DRAWN - TMB | REVISED - |
| USER NAME = btenk | CHECKED - RMT | REVISED - |
| PLOT DATE = 12/7/2010 | DATE - 12/6/10 | REVISED - |

benesch

**STATE OF ILLINOIS
DEPARTMENT OF TRANSPORTATION**

**INTERSECTION DETAILS
IL RTE 56**

SCALE: 1"=20' SHEET NO. 9 OF 19 SHEETS STA. TO STA.

| F.A.P. RTE. | SECTION | COUNTY | TOTAL SHEETS | SHEET NO. |
|---------------------------|----------------|--------|--------------------|-----------|
| 365 | (57 & 58)WRS-2 | DUPAGE | 681 | 304 |
| ILLINOIS FED. AID PROJECT | | | CONTRACT NO. 62419 | |