


DANADA SQ W

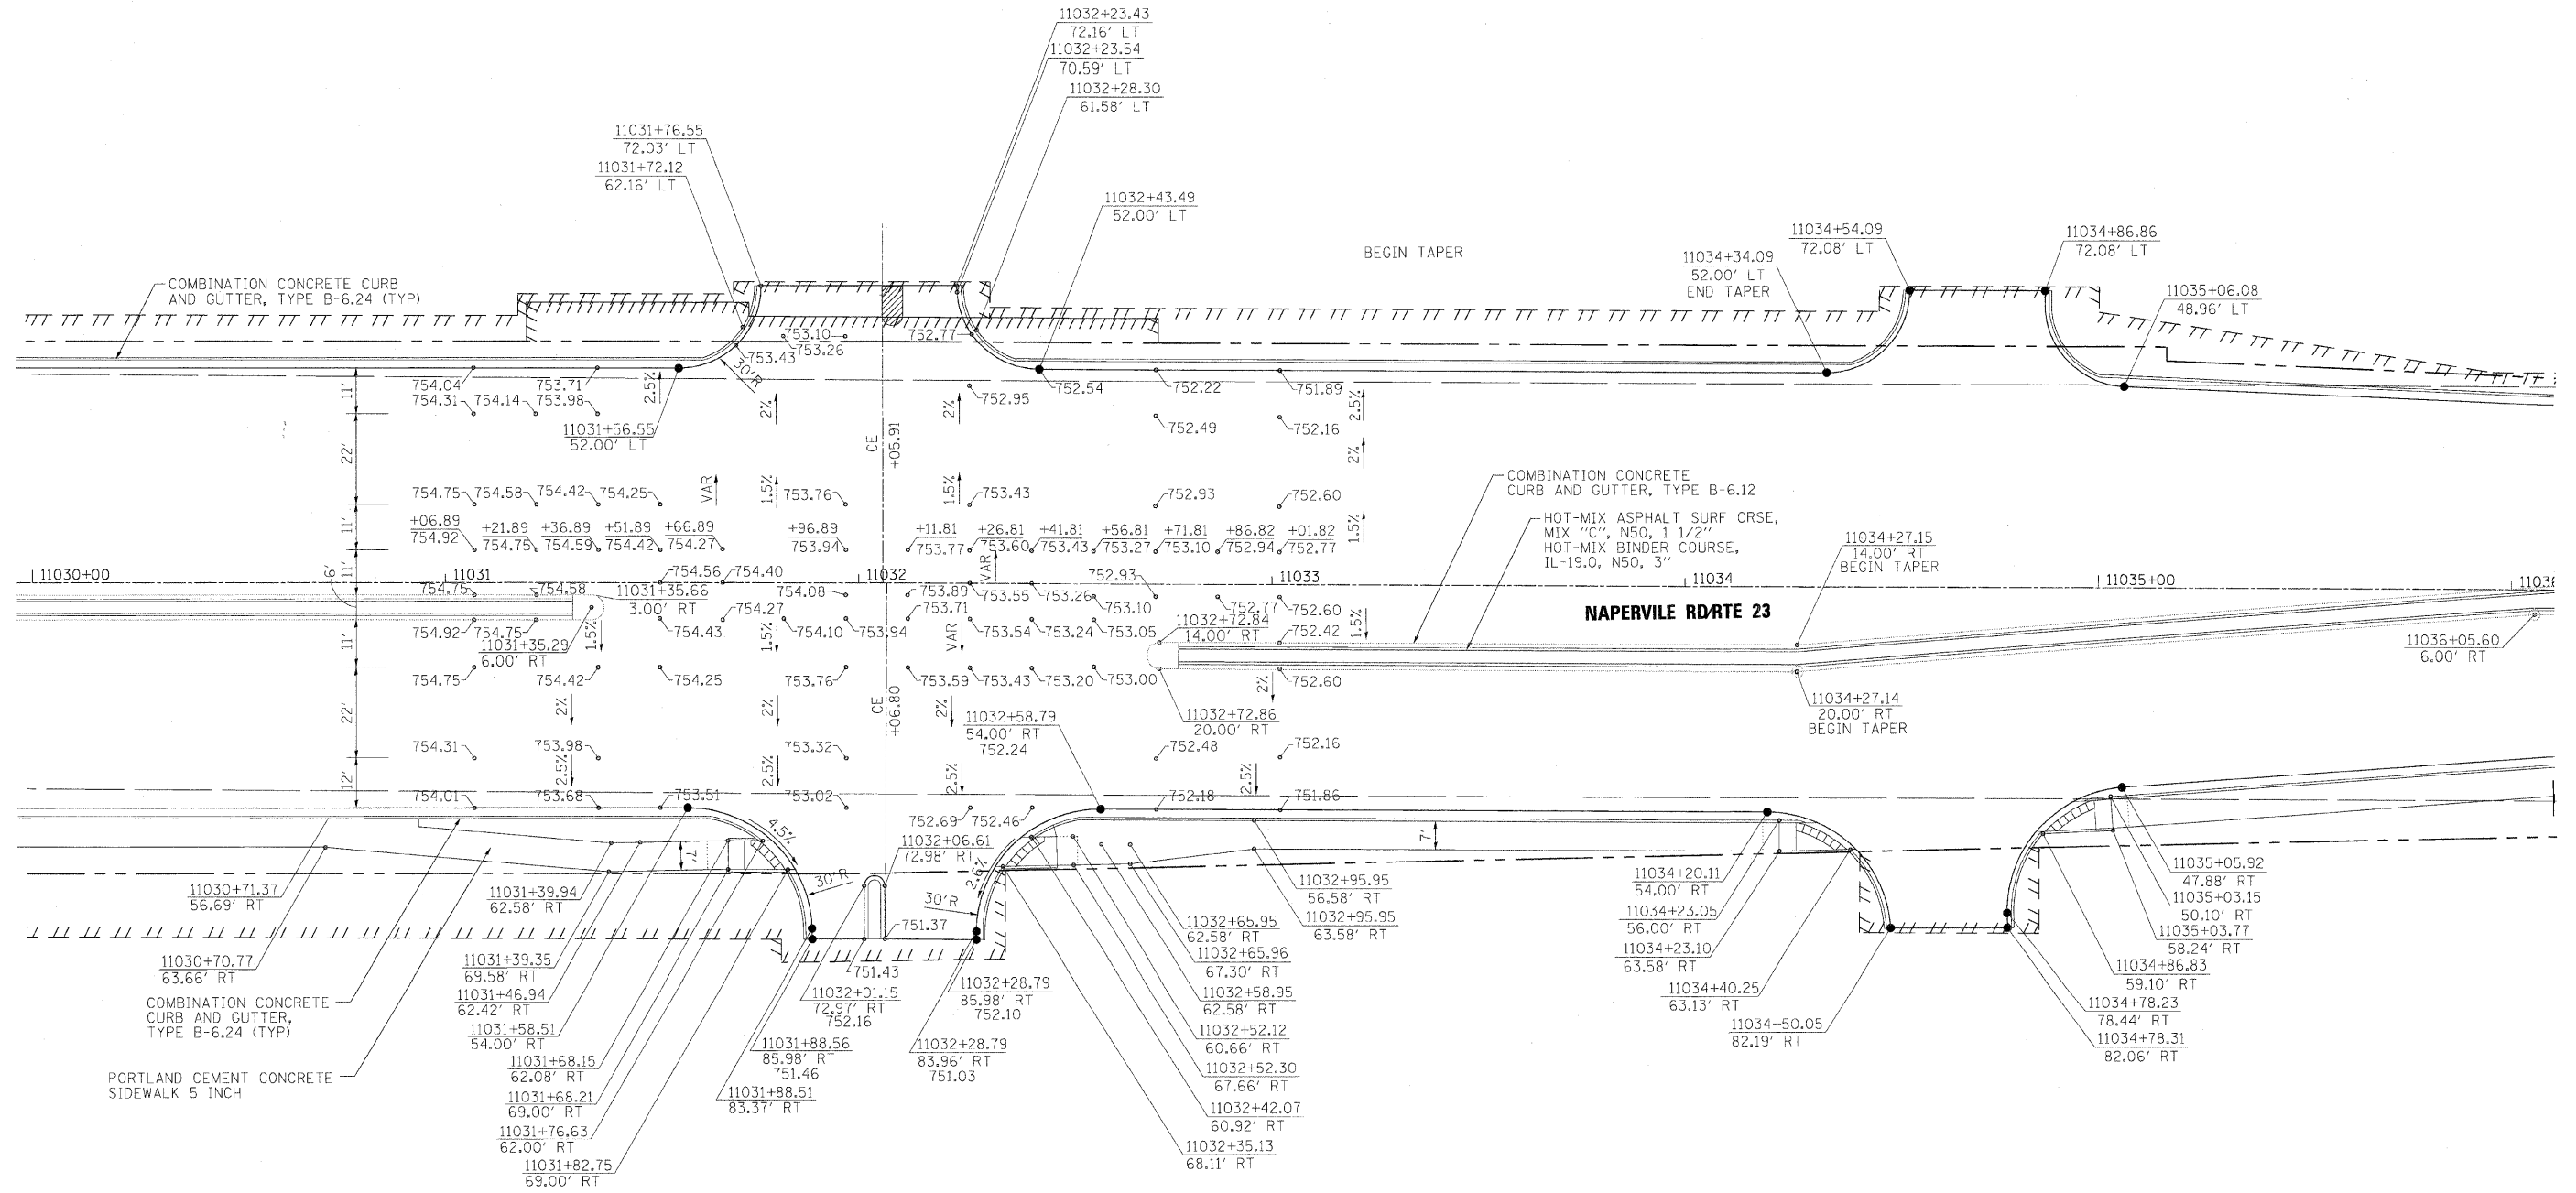

FILE NAME =	DESIGNED - JMM	REVISED -
...\\dl62419-ah-intersec DAN.dgn	DRAWN - TMB	REVISED -
USER NAME = tblank	CHECKED - RMT	REVISED -
PLOT DATE = 12/7/2010	DATE - 12/6/10	REVISED -

**benesch**

**STATE OF ILLINOIS  
DEPARTMENT OF TRANSPORTATION**

**INTERSECTION DETAILS  
NAPERVILLE RD / DANADA SQ**

SCALE: 1"=20' SHEET NO. 10 OF 10 SHEETS STA. TO STA.

F.A.P. RTE.	SECTION	COUNTY	TOTAL SHEET SHEETS NO.
365	(57 & 58)WRS-2	DUPAGE	681 305
			CONTRACT NO. 62419
ILLINOIS FED. AID PROJECT			