


STATE OF ILLINOIS
DEPARTMENT OF TRANSPORTATION

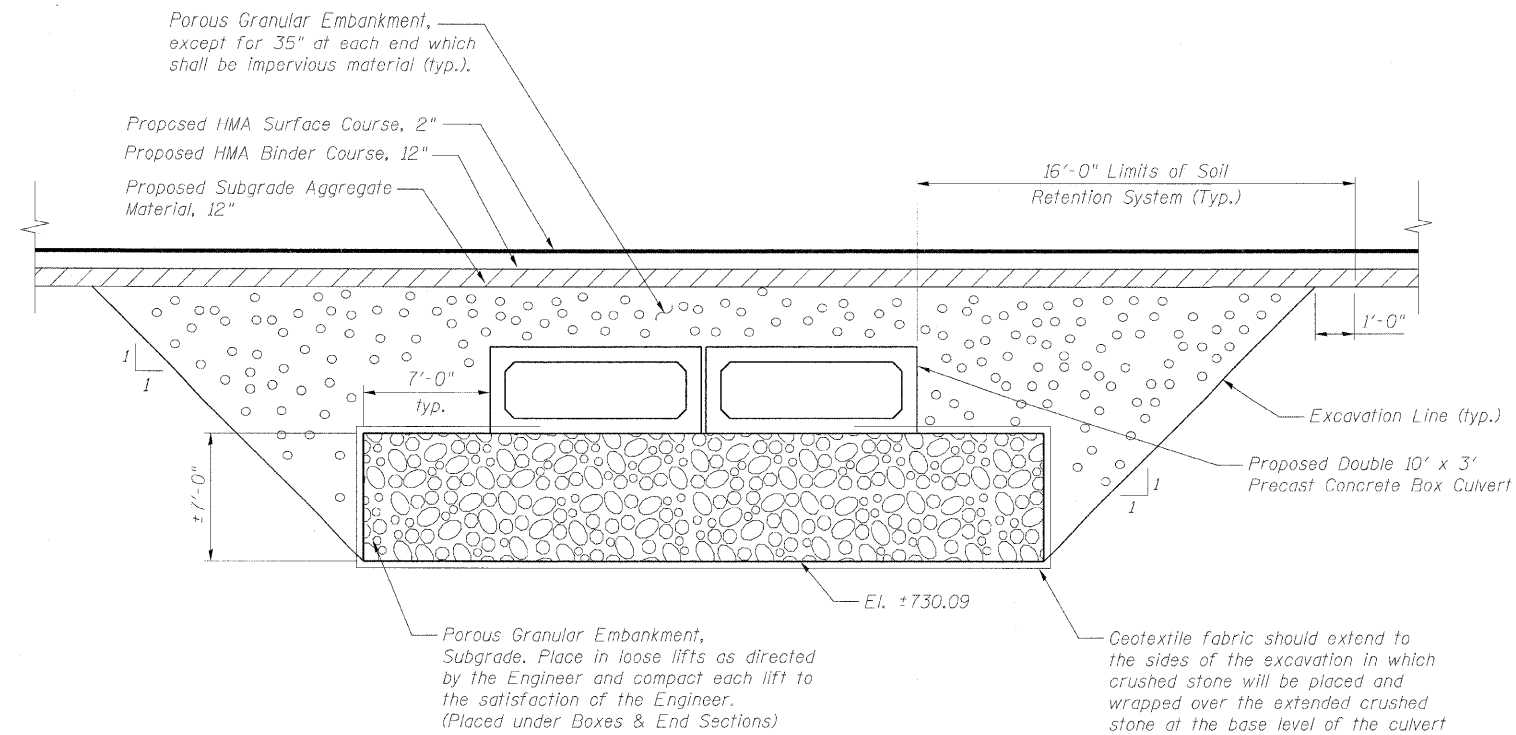

SECTION THROUGH PRECAST BOX CULVERT

SECTION THROUGH BOX CULVERT
STRUCTURE NO. 022-2028

DESIGNED	RJT
CHECKED	EFS
DRAWN	MB
CHECKED	EFS

benesch

alfred benesch & company
Engineers • Surveyors • Planners
205 North Michigan Avenue, Suite 2400
Chicago, Illinois 60601
312-565-0450 Job No. 3733

SHEET NO. SB-6	F.A.P. RTE.	SECTION	COUNTY	TOTAL SHEETS	SHEET NO.
	365	(57 & 58)WRS-2	DUPAGE	681	398
SB-7 SHEETS	CONTRACT NO. 62419				
ILLINOIS FED. AID PROJECT					

FILE\$

TIME\$

12/3/2010