
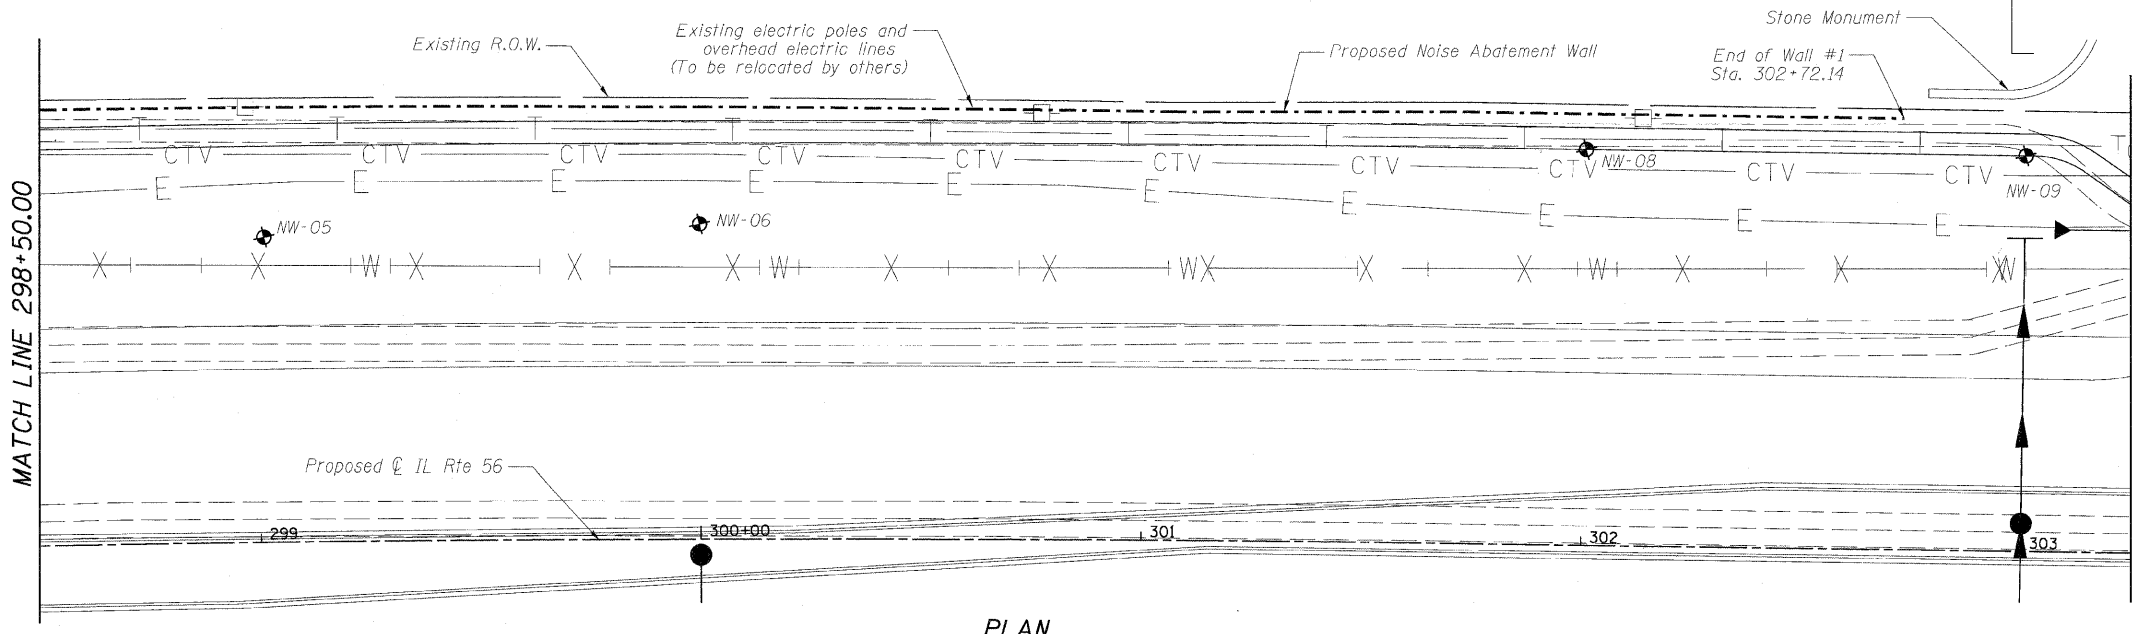
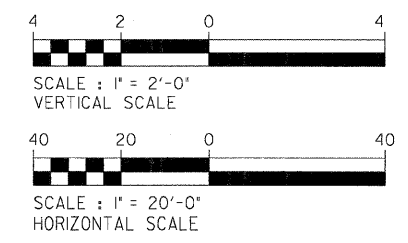


STATE OF ILLINOIS
DEPARTMENT OF TRANSPORTATION

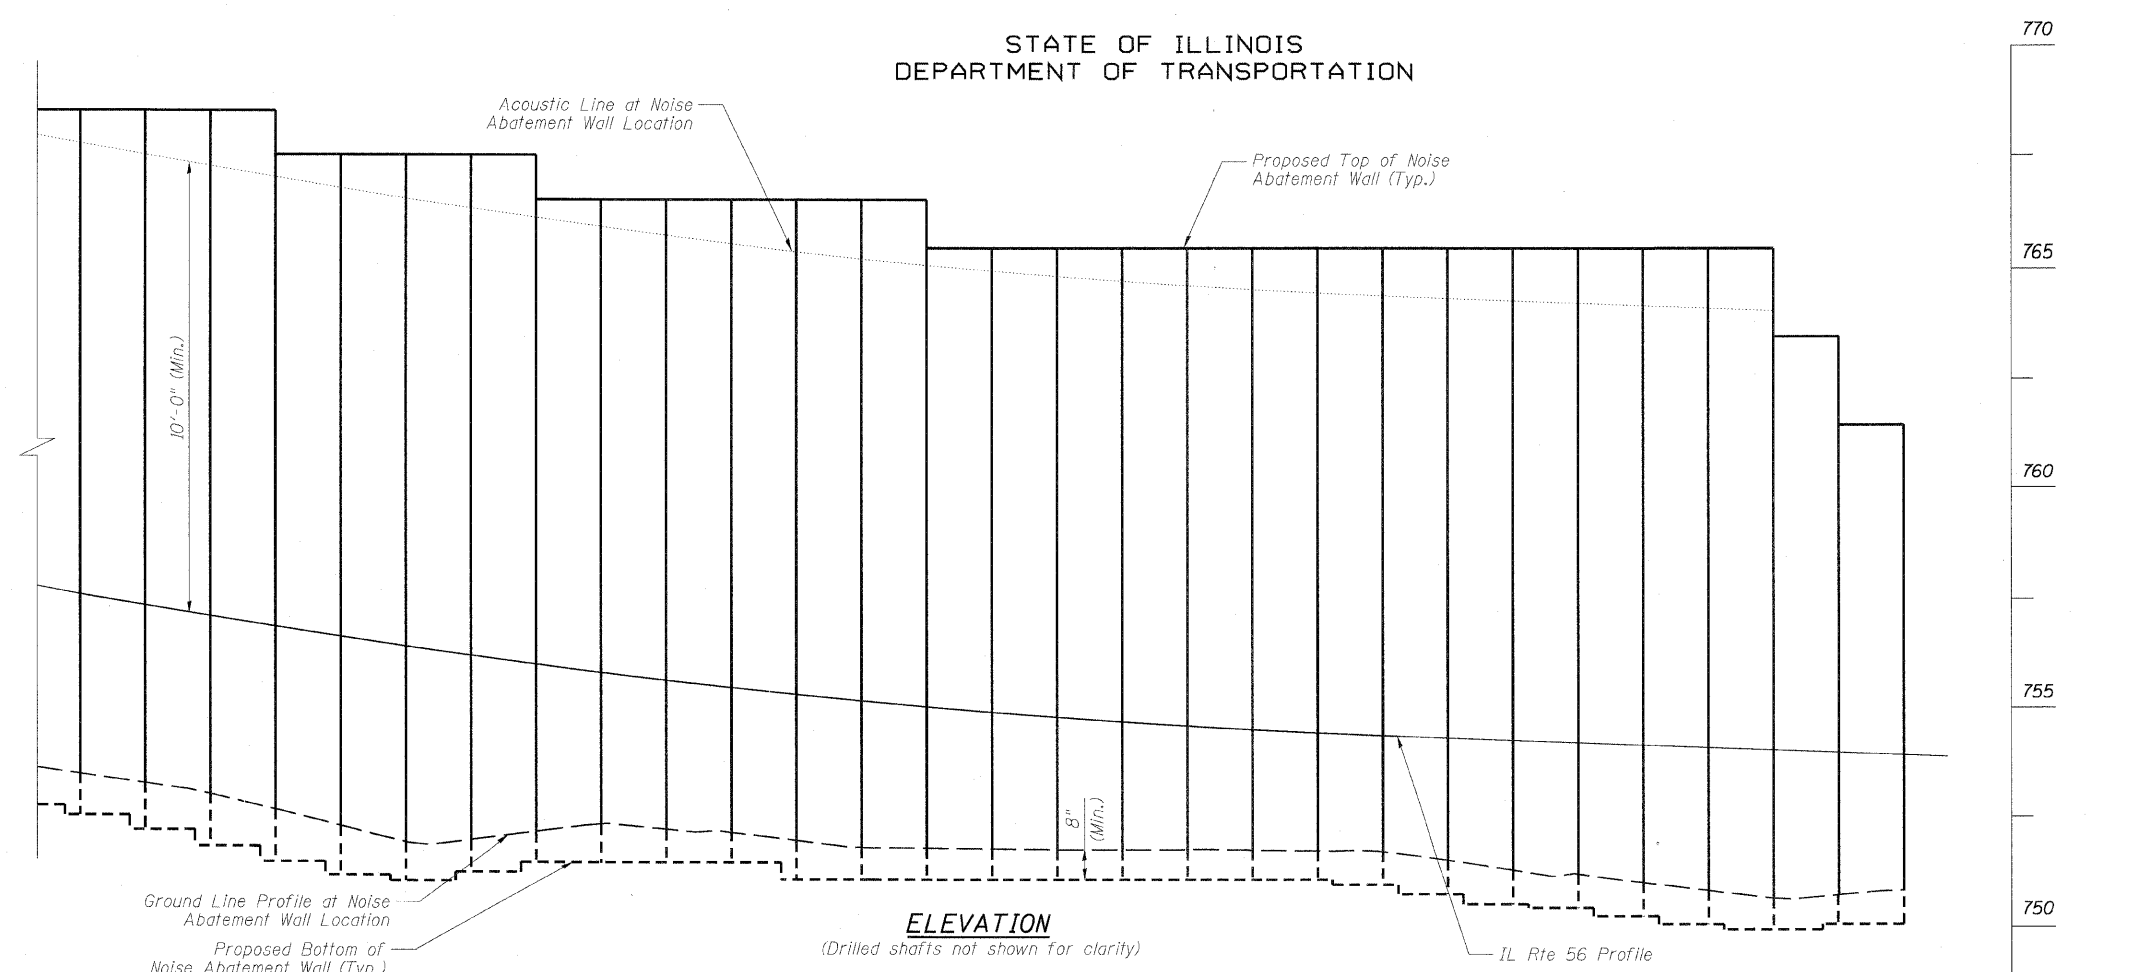

NOTE:
1. Field verify location of existing stone monument. End of wall #1 shall not interfere with or overlap the stone monument.

GENERAL PLAN AND ELEVATION 2 OF 17
NOISE ABATEMENT WALL

DESIGNED	RJT
CHECKED	MRB
DRAWN	MB
CHECKED	MRB

benesch
alfred benesch & company
Engineers • Surveyors • Planners
205 North Michigan Avenue, Suite 2400
Chicago, Illinois 60601
312-566-0450 Job No. 3733

SHEET NO. N2 N30 SHEETS	F.A.P. RTE.	SECTION	COUNTY	TOTAL SHEETS	SHEET NO.
	365	(57 & 58)WRS-2	DUPAGE	681	401
			CONTRACT NO. 62419		
ILLINOIS FED. AID PROJECT					

11:57:11 AM x:\3700s\3733\engineering\documents\phase_11\noise_abatement_wal\1.f.in\162419-new_gpc02.dgn