

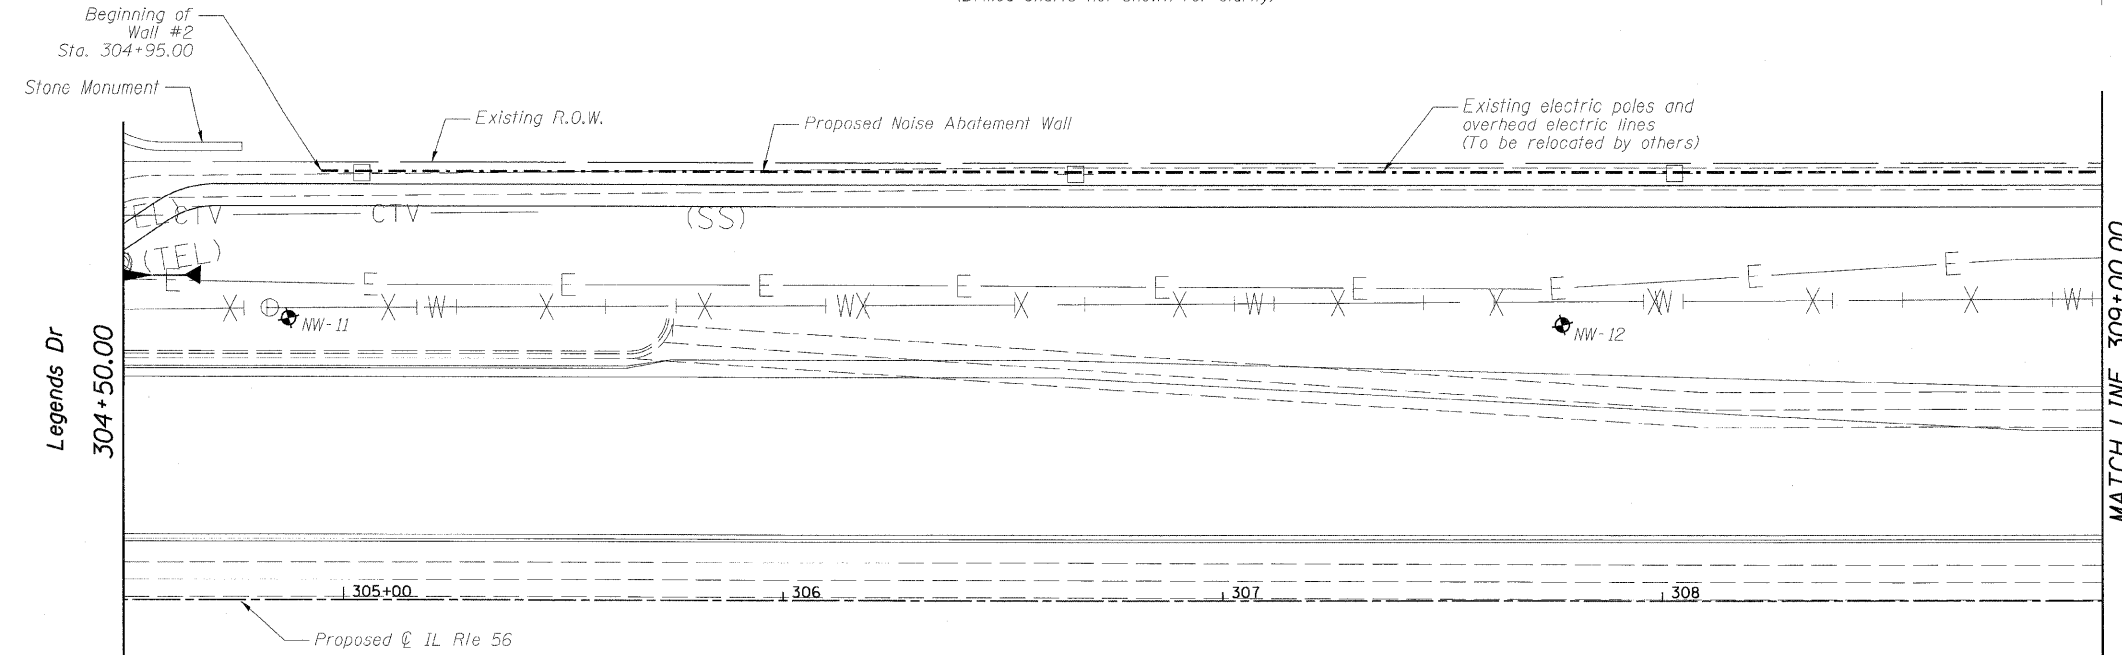


STATE OF ILLINOIS
DEPARTMENT OF TRANSPORTATION

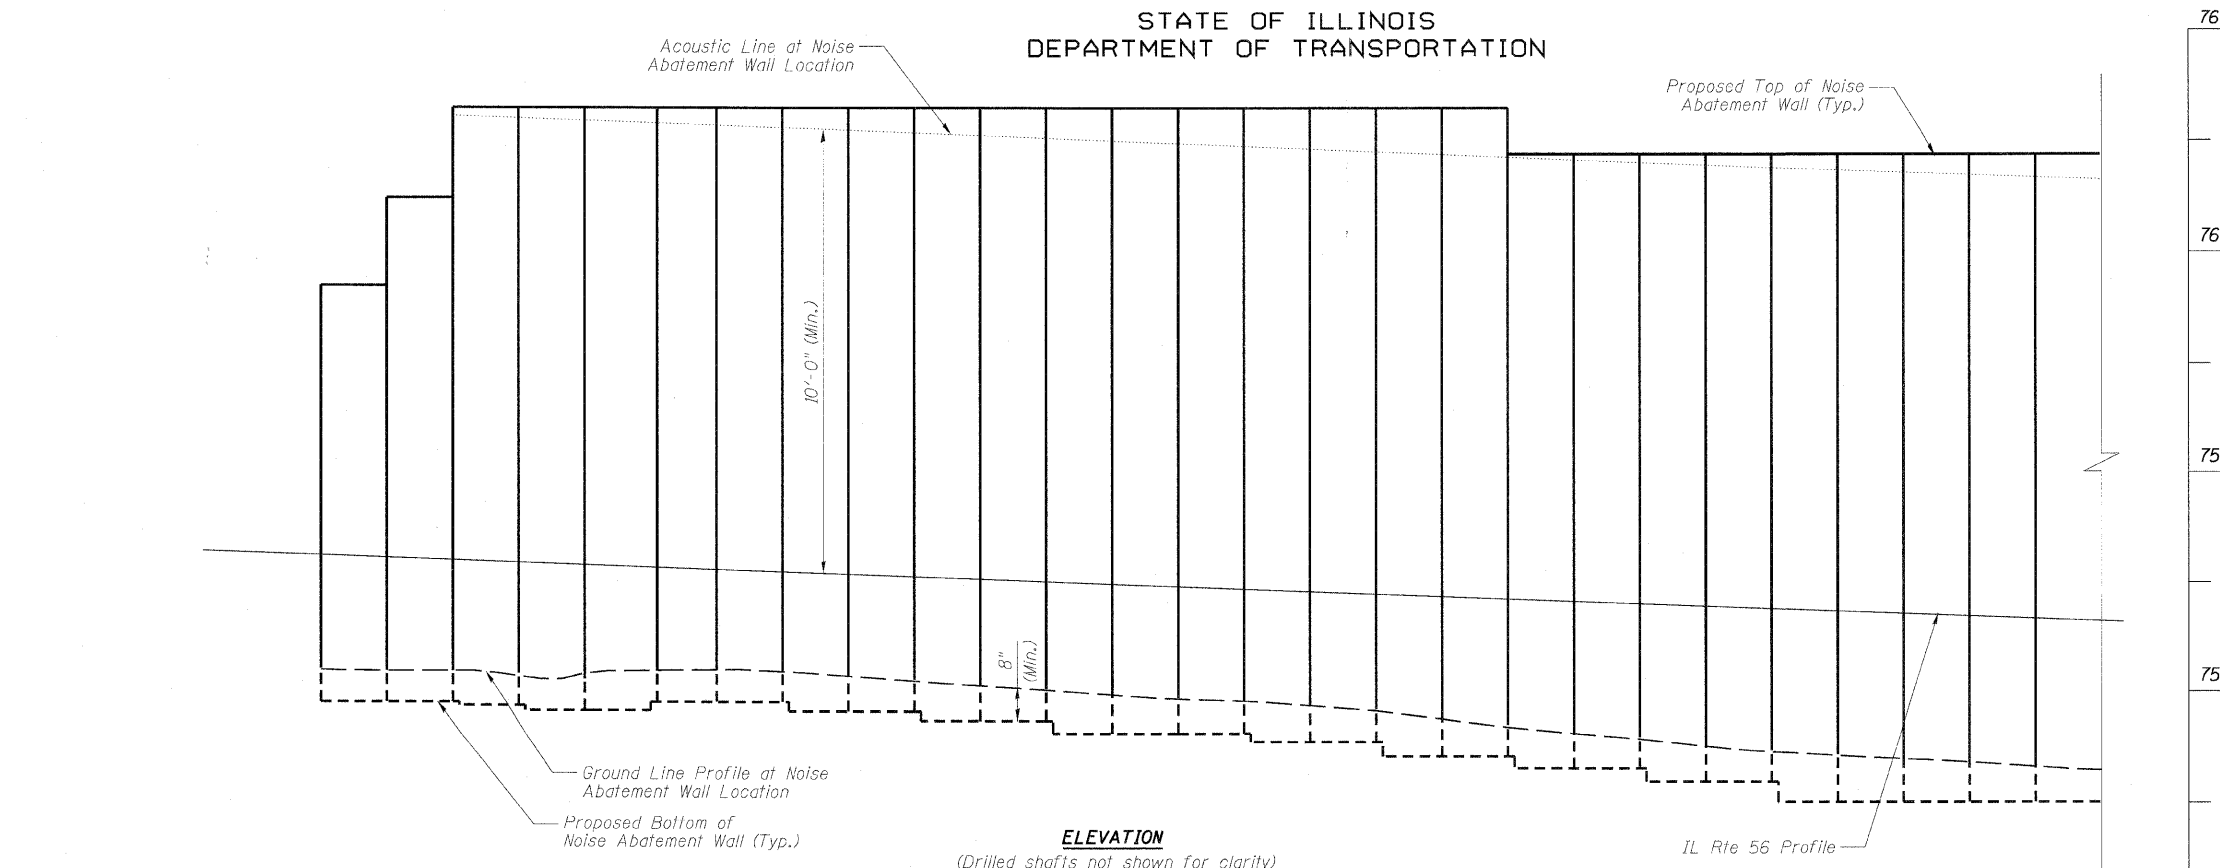

PLAN

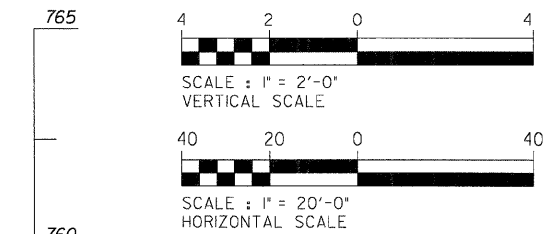

NOTE:
1. Field verify location of existing stone monument. Start of wall #2 shall not interfere with or overlap the stone monument.

GENERAL PLAN AND ELEVATION 3 OF 17
NOISE ABATEMENT WALL

| | | |
|----------|---|-----|
| DESIGNED | - | RJT |
| CHECKED | - | MRB |
| DRAWN | - | MB |
| CHECKED | - | MRB |

benesch
alfred benesch & company
Engineers • Surveyors • Planners
205 North Michigan Avenue, Suite 2400
Chicago, Illinois 60601
312-565-0450 Job No. 3733

| | | | | | |
|----------------------------|-------------|----------------|--------------------|--------------|-----------|
| SHEET NO. N3 N30 SHEETS | F.A.P. RTE. | SECTION | COUNTY | TOTAL SHEETS | SHEET NO. |
| | 365 | (57 & 58)WRS-2 | DUPAGE | 681 | 402 |
| | | | CONTRACT NO. 62419 | | |
| ILLINOIS FED. AID PROJECT | | | | | |

11:57:14 AM x:\3700s\3733\engineering\documents\phase.1\noise-abatement-wall\final\162419-naw-gp03.dgn 12/3/2010