
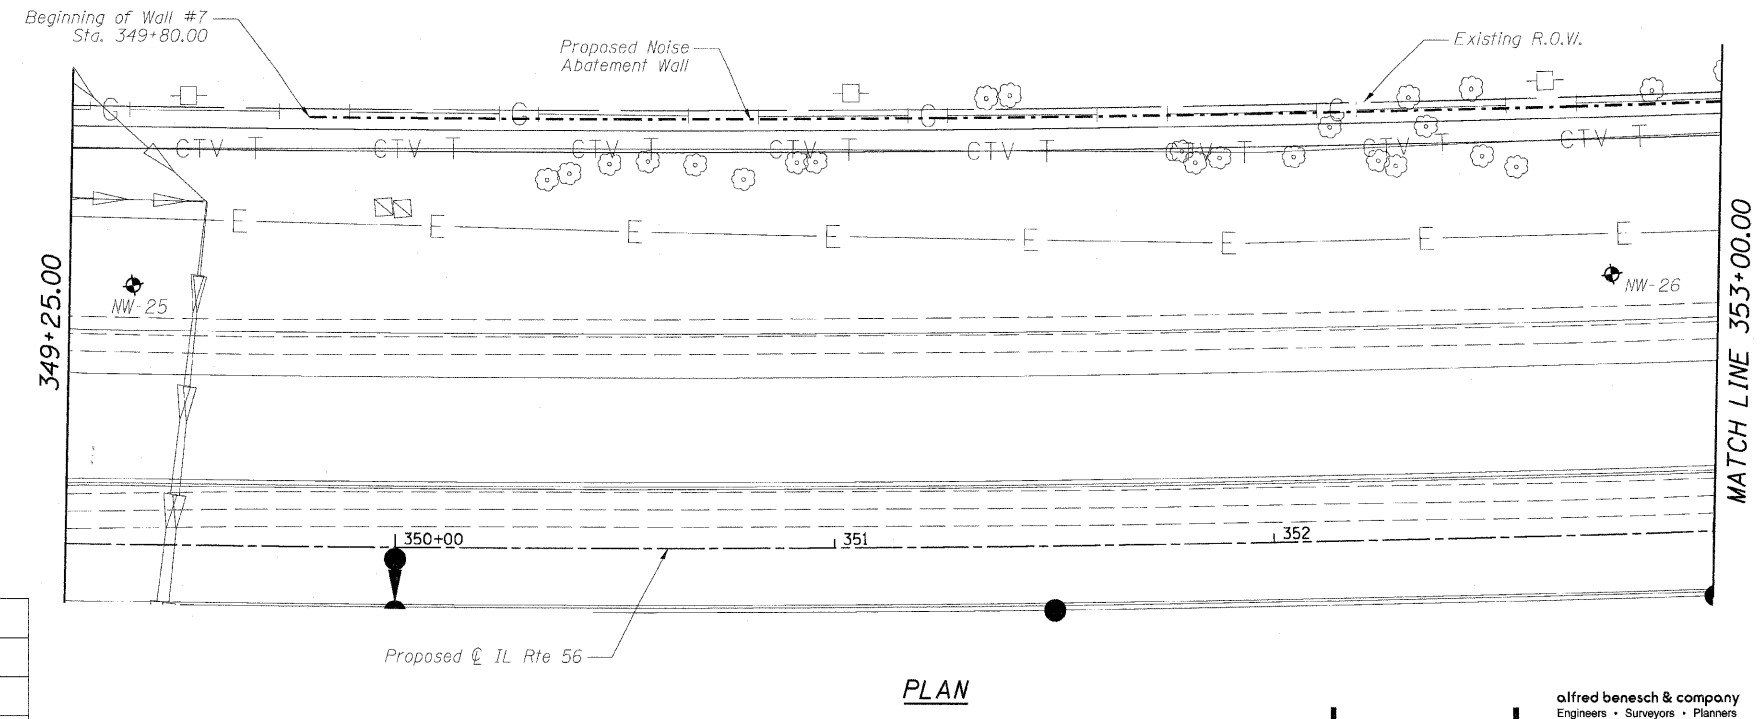
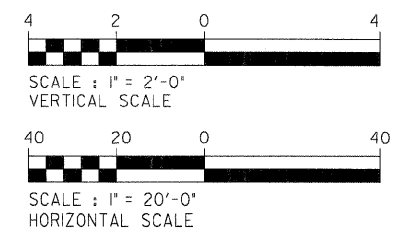


STATE OF ILLINOIS
DEPARTMENT OF TRANSPORTATION

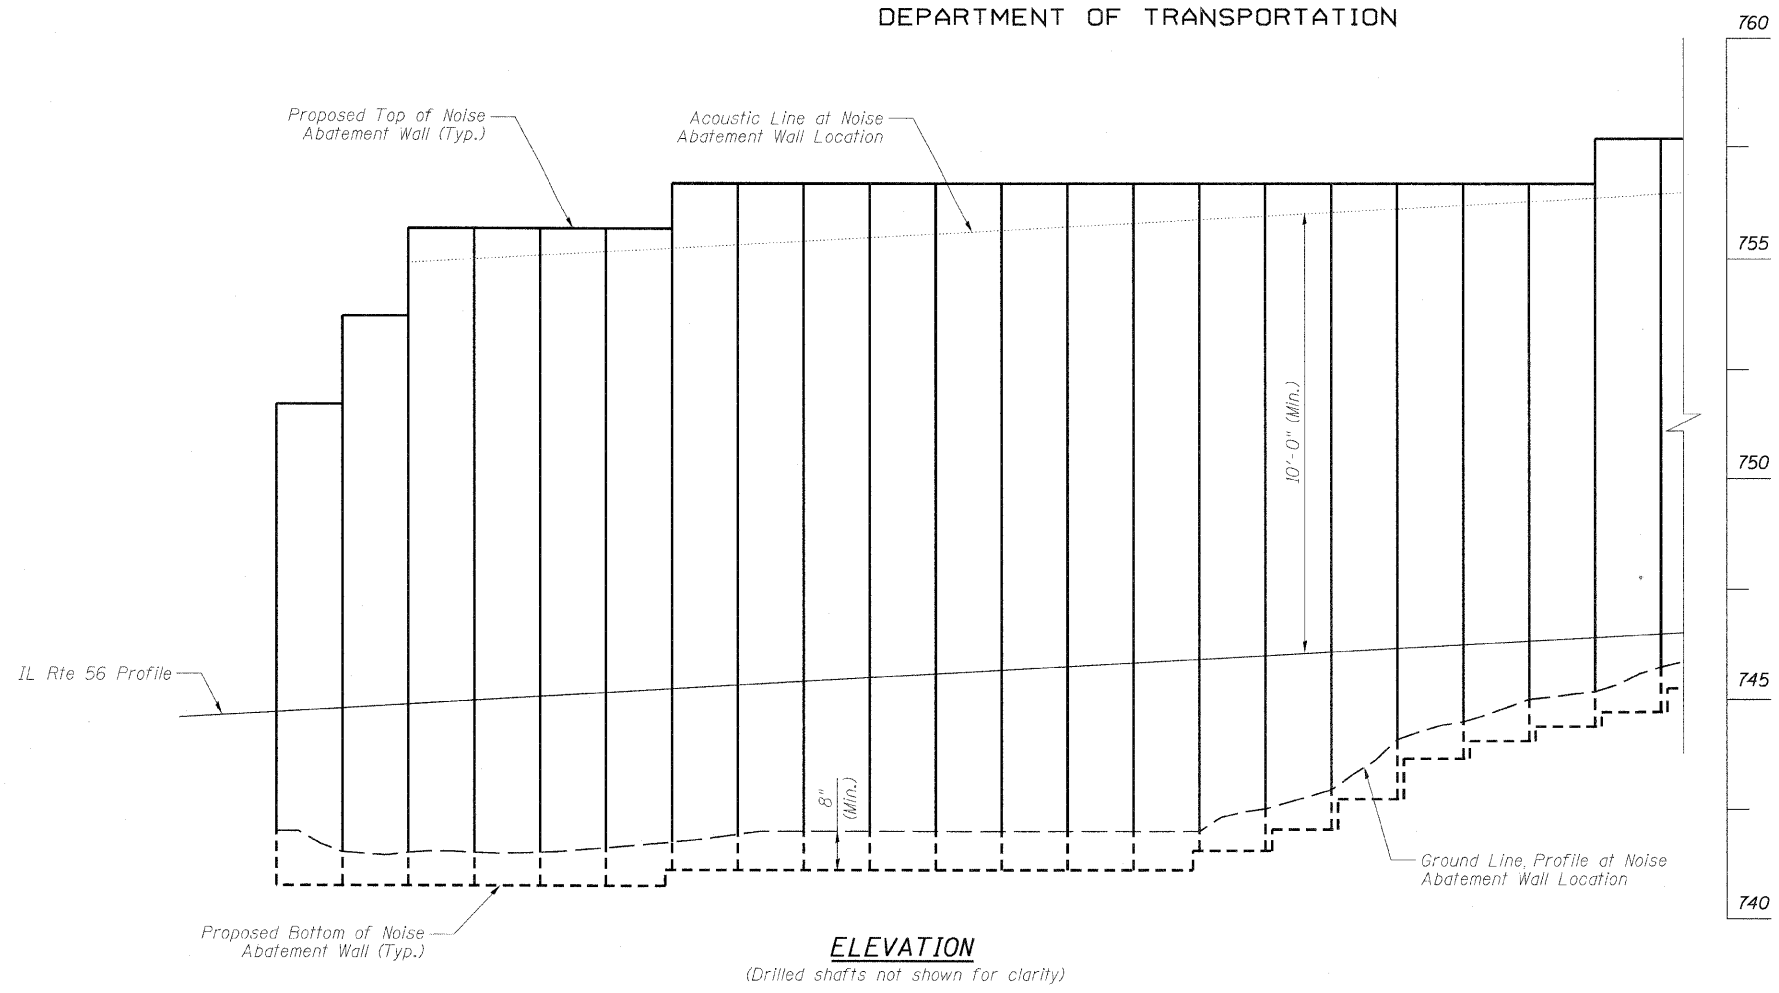

DESIGNED -	RJT
CHECKED -	MRB
DRAWN -	MB
CHECKED -	MRB

benesch
alfred benesch & company
Engineers • Surveyors • Planners
205 North Michigan Avenue, Suite 2400
Chicago, Illinois 60601
312-566-3450 Job No. 3733

GENERAL PLAN AND ELEVATION 13 OF 17
NOISE ABATEMENT WALL

SHEET NO. N13 N30 SHEETS	F.A.P. RTE.	SECTION	COUNTY	TOTAL SHEETS	SHEET NO.
	365	(57 & 58)WRS-2	DUPAGE	681	412
			CONTRACT NO. 62419		
ILLINOIS FED. AID PROJECT					

11:57:48 AM x:\3700s\3733\engineering\documents\phase.11\noise_abatement_wal\1\final\162419-new_gpe13.dgn 12/3/2010