
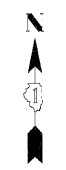
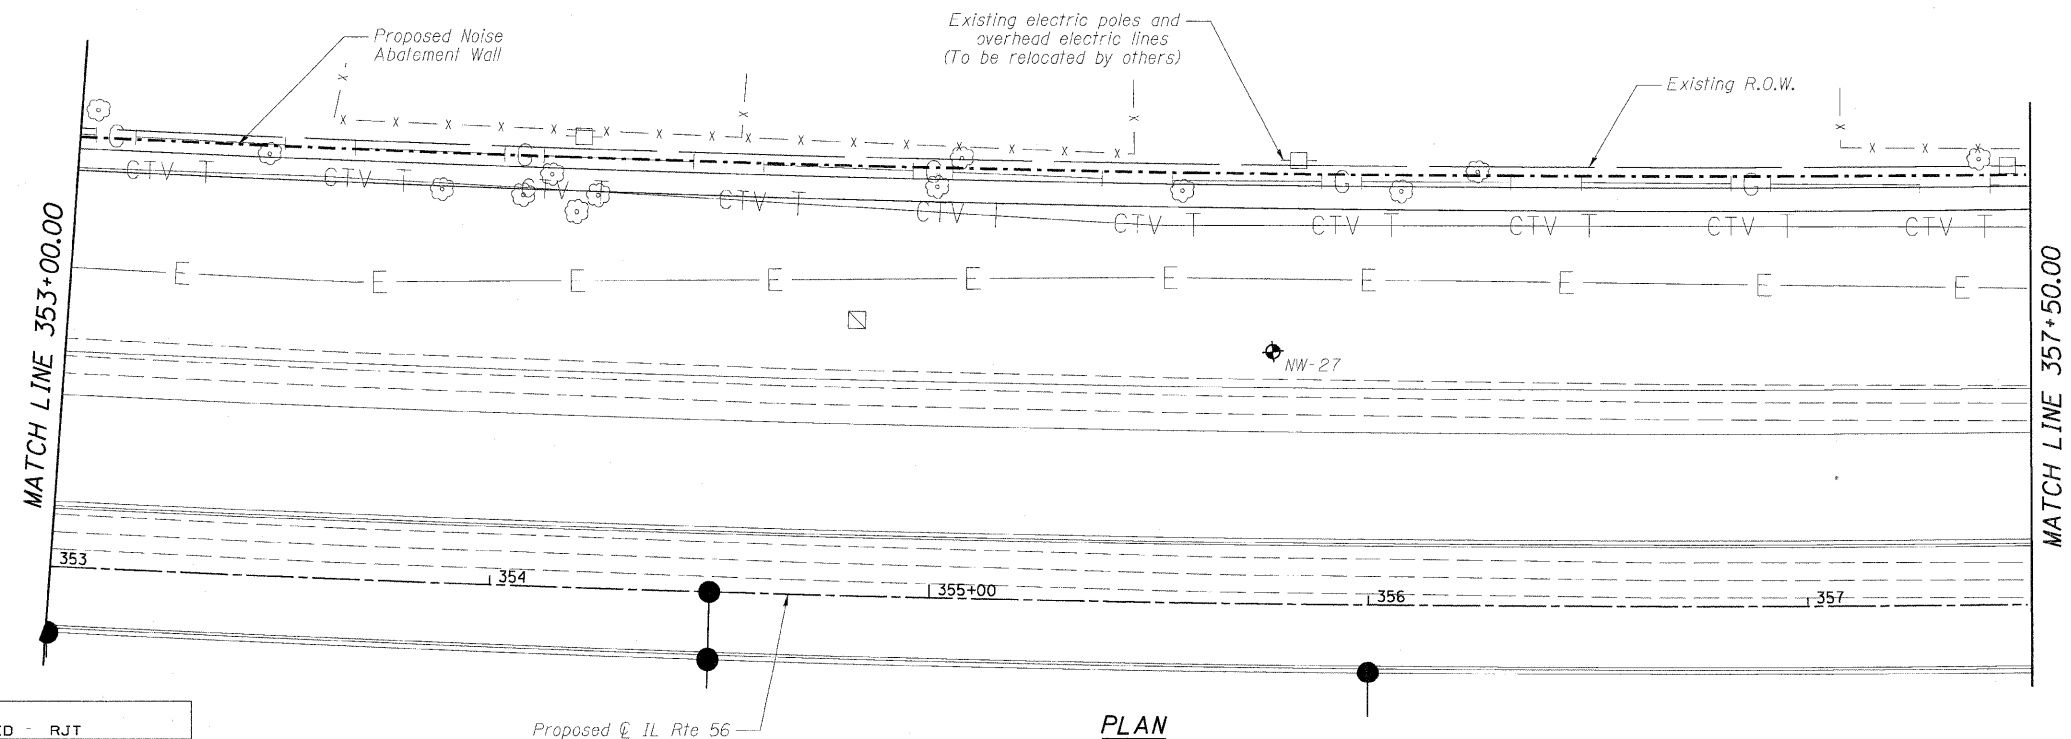
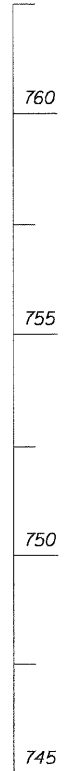
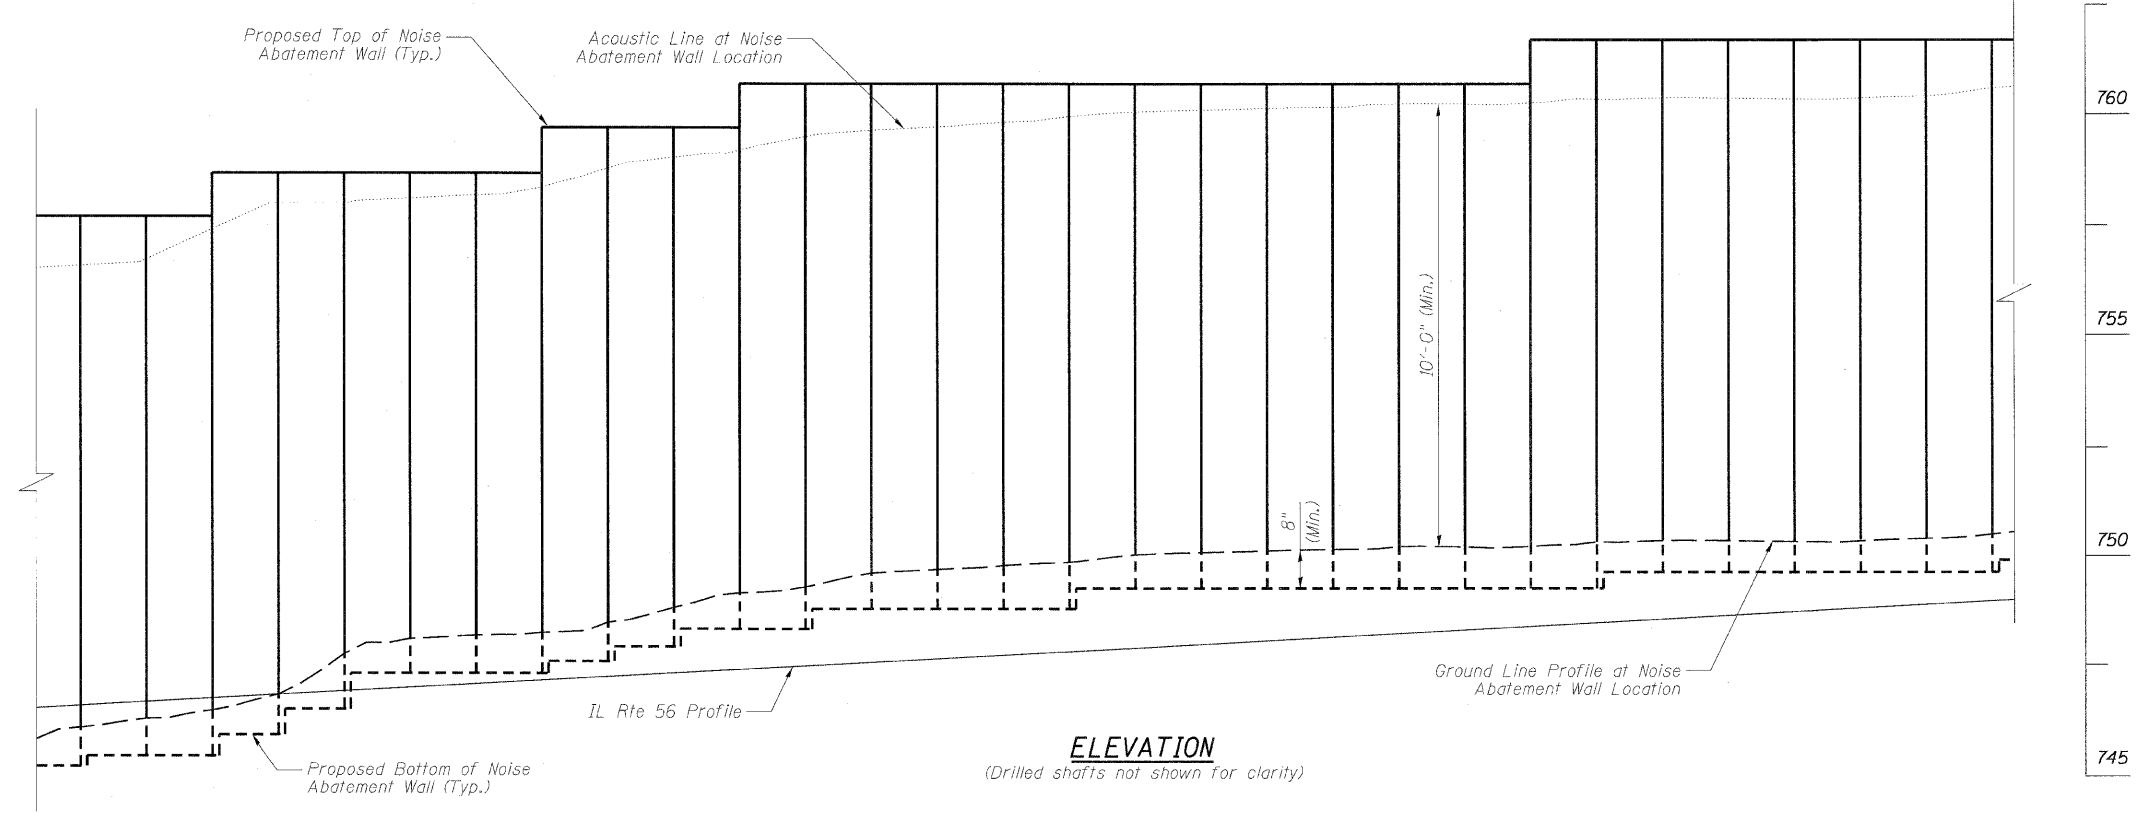


STATE OF ILLINOIS
DEPARTMENT OF TRANSPORTATION

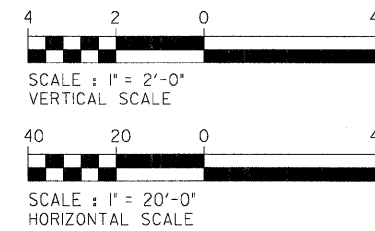

DESIGNED -	RJT
CHECKED -	MRB
DRAWN -	MB
CHECKED -	MRB

benesch
alfred benesch & company
Engineers • Surveyors • Planners
205 North Michigan Avenue, Suite 2400
Chicago, Illinois 60601
312-665-0450 Job No. 3733

SHEET NO. N14 N30 SHEETS	F.A.P. RTE.	SECTION	COUNTY	TOTAL SHEETS	SHEET NO.
	365	(57 & 58)WRS-2	DUPAGE	681	413
			CONTRACT NO. 62419		
ILLINOIS FED. AID PROJECT					

GENERAL PLAN AND ELEVATION 14 OF 17
NOISE ABATEMENT WALL

11:57:53 AM x:\37005\3733\engineering_documents_phase.11\noise_abatement.wa11\final\0162419-naw-gp14.dgn 12/3/2010