
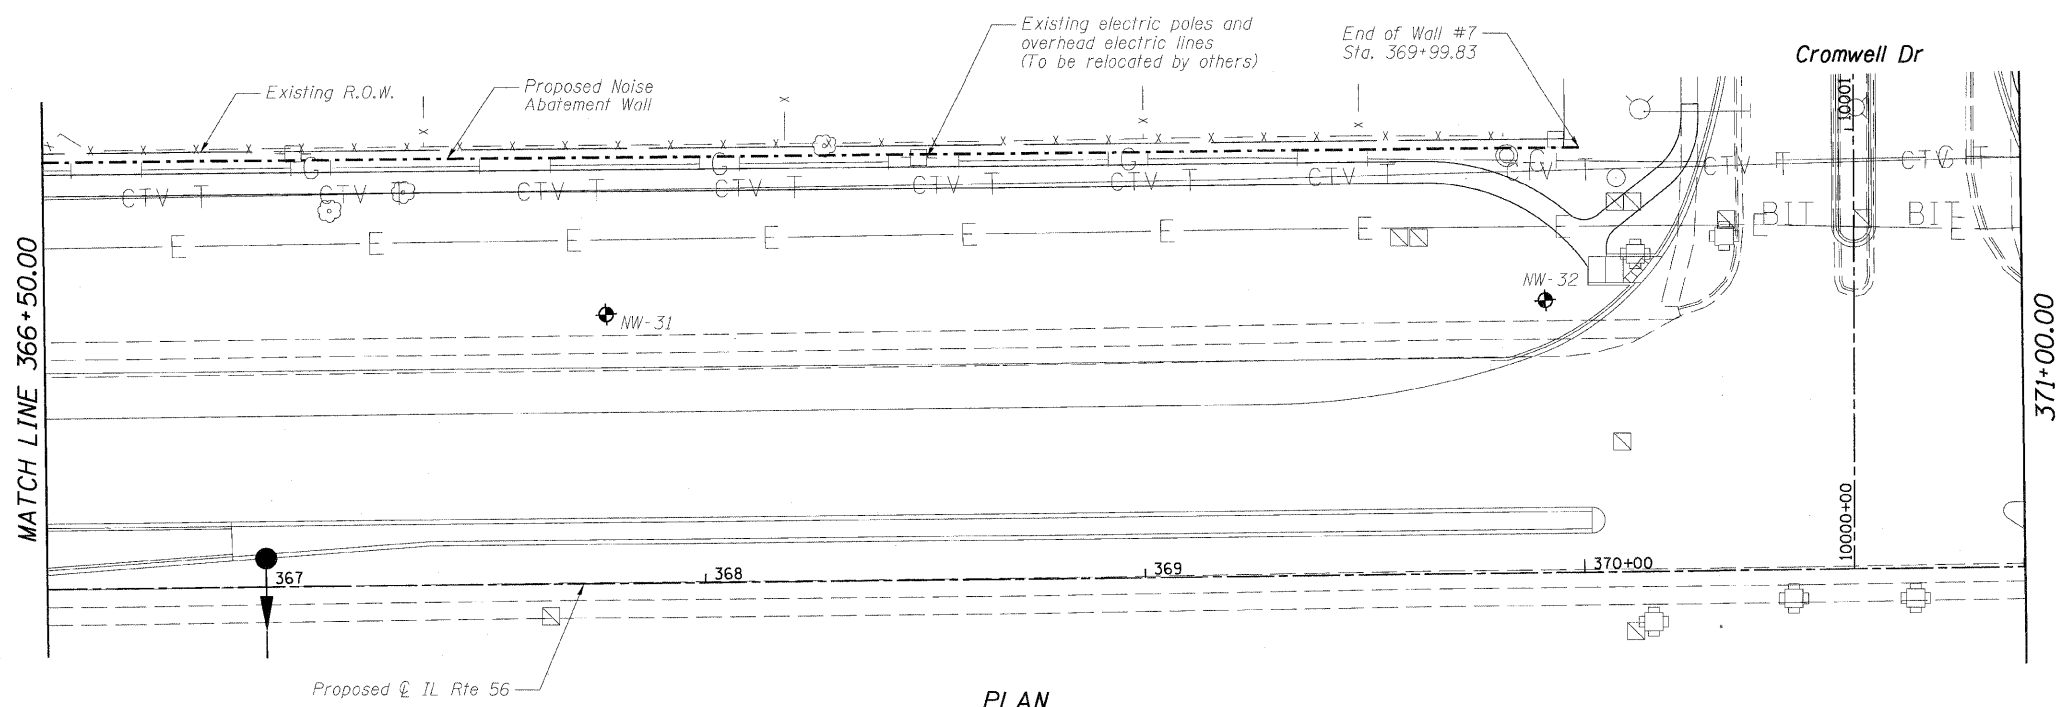


STATE OF ILLINOIS  
DEPARTMENT OF TRANSPORTATION

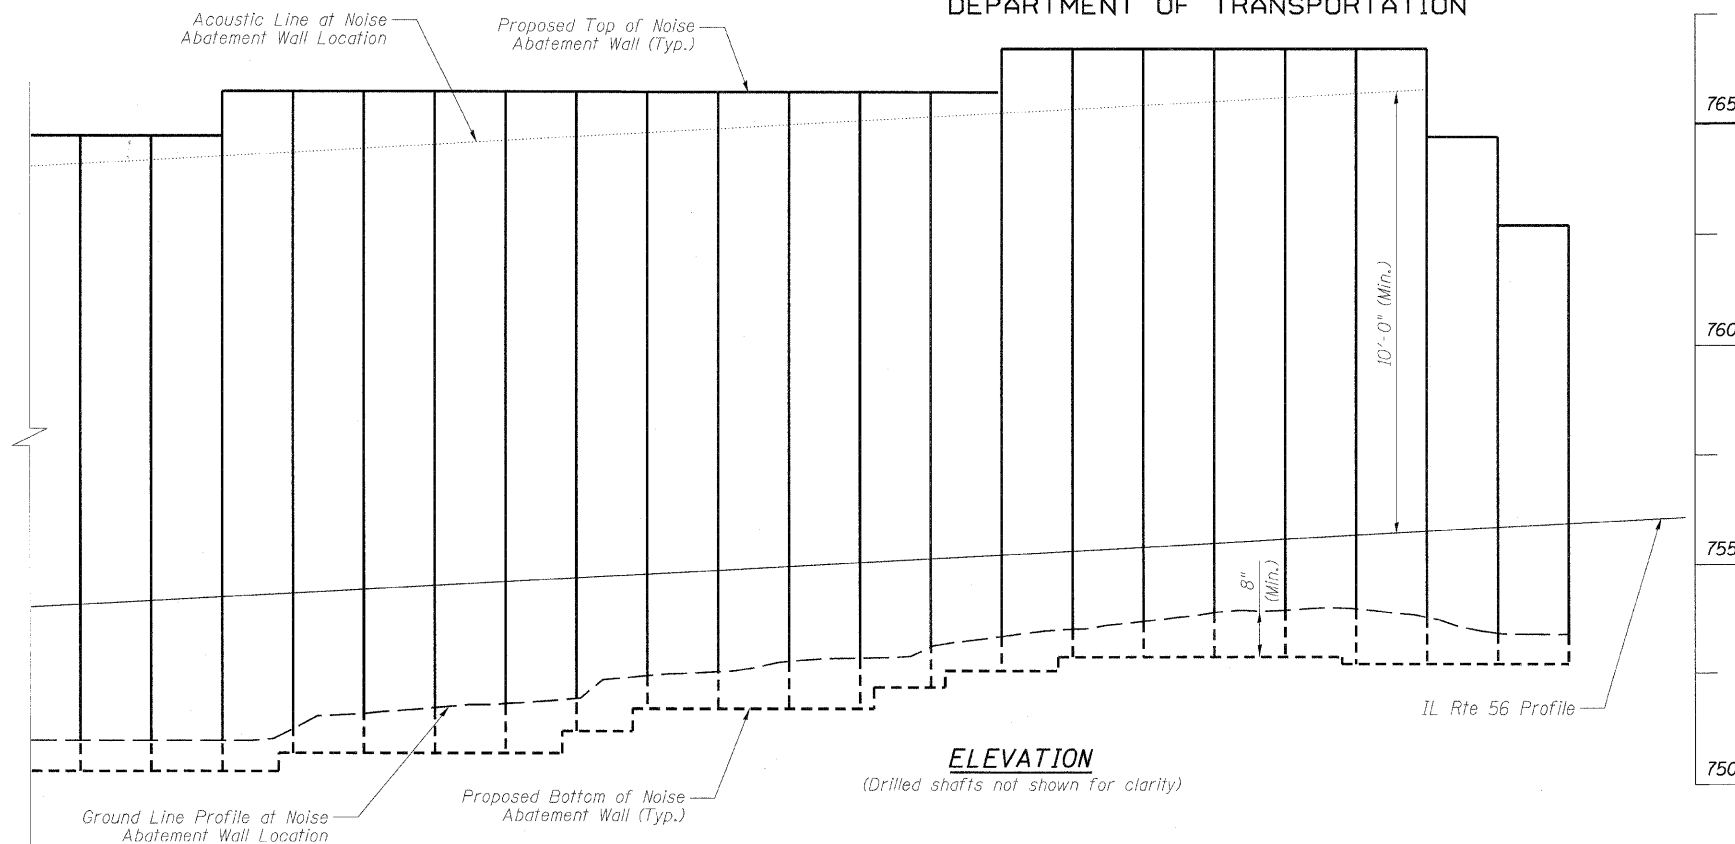

DESIGNED	RJT
CHECKED	MRB
DRAWN	MB
CHECKED	MRB

**benesch**  
alfred benesch & company  
Engineers - Surveyors - Planners  
205 North Michigan Avenue, Suite 2400  
Chicago, Illinois 60601  
312-565-0450 Job No. 3733

SHEET NO. N17 N30 SHEETS	F.A.P. RTE.	SECTION	COUNTY	TOTAL SHEETS	SHEET NO.
	365	(57 & 58)WRS-2	DUPAGE	681	416
				CONTRACT NO. 62419	
ILLINOIS FED. AID PROJECT					

GENERAL PLAN AND ELEVATION 17 OF 17  
NOISE ABATEMENT WALL

x:\37200s\3733\engineer\ng\_documents\phase-11\noise\_abatement.txd\final\0162419-new-gpe17.dgn  
 11:58:03 AM  
 12/3/2010