


FINAL SURVEY NOTE BOOK NO.	SURVEYED	DATE
	TEMPLATE	
	AREAS	
	CHECKED	

ORIGINAL SURVEY NOTE BOOK NO.	SURVEYED	DATE
	TEMPLATE	
	AREAS	
	CHECKED	

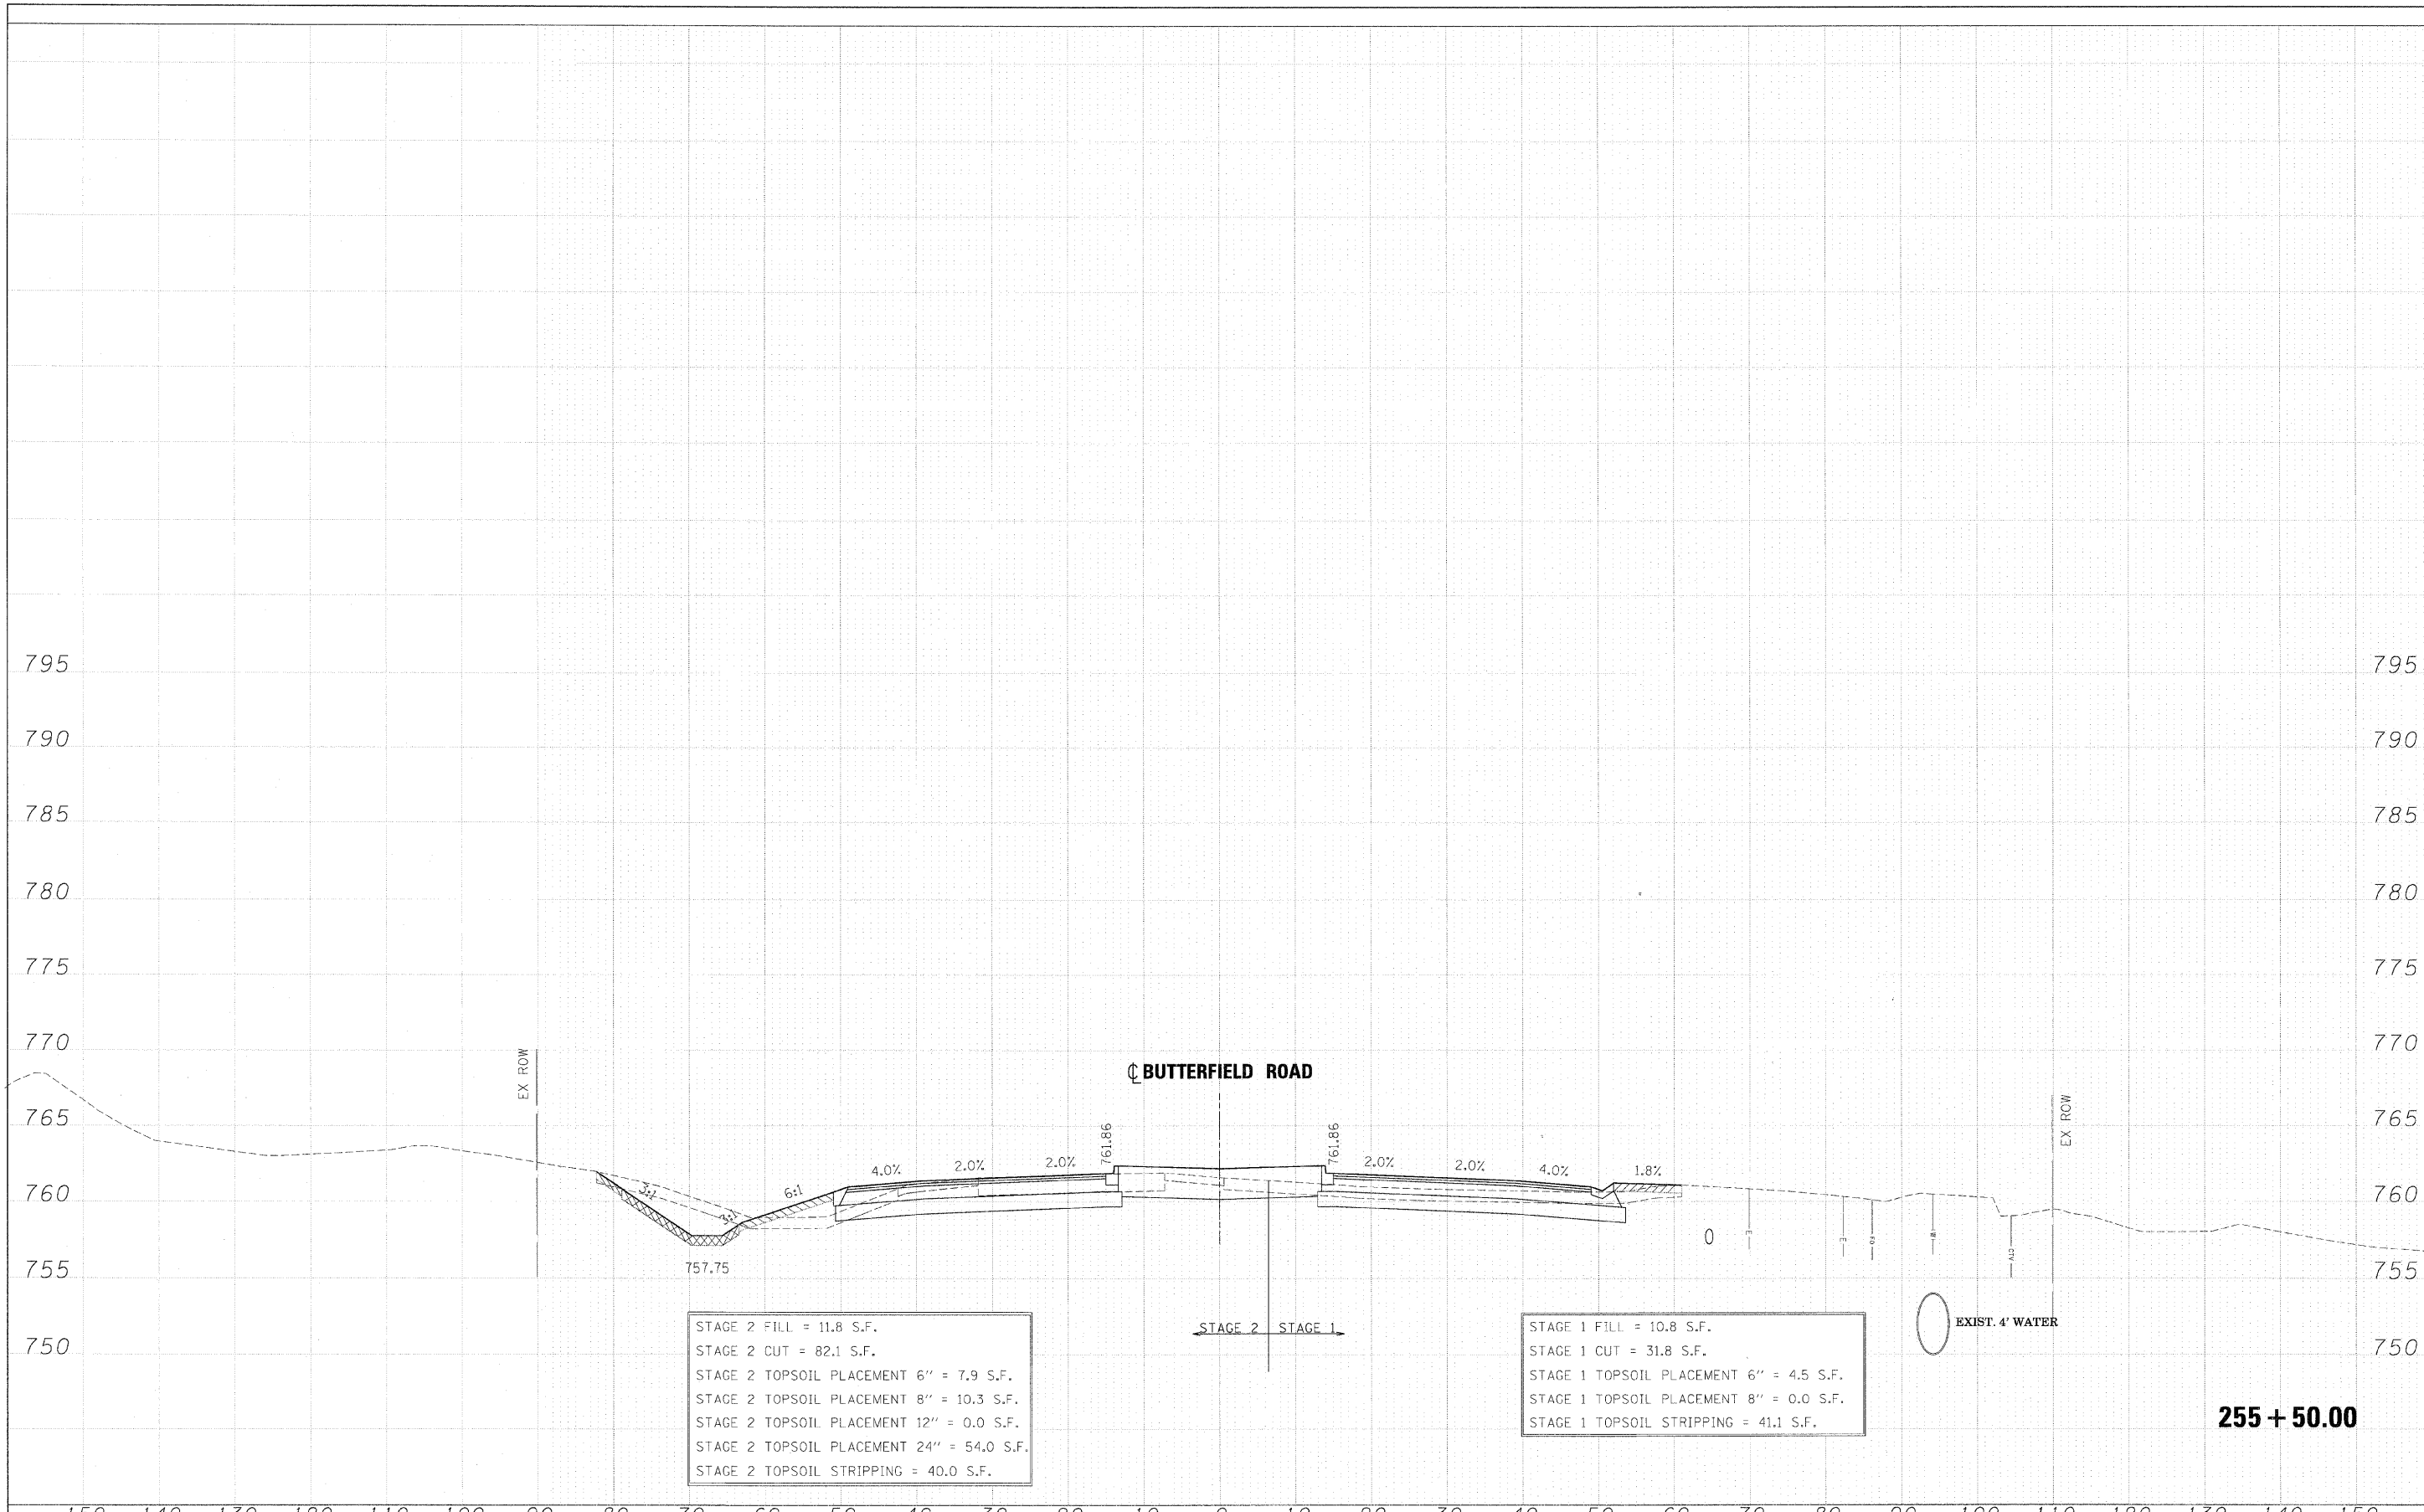

STAGE 2 FILL = 11.8 S.F.  
 STAGE 2 CUT = 82.1 S.F.  
 STAGE 2 TOPSOIL PLACEMENT 6" = 7.9 S.F.  
 STAGE 2 TOPSOIL PLACEMENT 8" = 10.3 S.F.  
 STAGE 2 TOPSOIL PLACEMENT 12" = 0.0 S.F.  
 STAGE 2 TOPSOIL PLACEMENT 24" = 54.0 S.F.  
 STAGE 2 TOPSOIL STRIPPING = 40.0 S.F.

STAGE 1 FILL = 10.8 S.F.  
 STAGE 1 CUT = 31.8 S.F.  
 STAGE 1 TOPSOIL PLACEMENT 6" = 4.5 S.F.  
 STAGE 1 TOPSOIL PLACEMENT 8" = 0.0 S.F.  
 STAGE 1 TOPSOIL STRIPPING = 41.1 S.F.

FILE NAME = ...\\162419-XS_56.DGN	DESIGNED - JMM	REVISED -	<b>benesch</b>	<b>STATE OF ILLINOIS DEPARTMENT OF TRANSPORTATION</b>	<b>CROSS SECTIONS - IL RTE 56</b>	SCALE:	SHEET NO. 2 OF 189 SHEETS	STA. 255+50.00 TO STA. 255+50.00	SECTION (57 & 58)WRS-2	COUNTY DUPAGE	TOTAL SHEETS 681	SHEET NO. 444
USER NAME = tblank	DRAWN - BMH	REVISED -				CONTRACT NO. 62419	ILLINOIS FED. AID PROJECT					
PLD DATE = 12/7/2010	CHECKED - RMT	REVISED -										
	DATE - 12/6/10	REVISED -										