


FINAL SURVEY	SURVEYED	DATE
NOTE BOOK	TEMPLATE	BY
NO.	AREAS	CHECKED
	AREAS	CHECKED

ORIGINAL SURVEY	SURVEYED	DATE
NOTE BOOK	TEMPLATE	BY
NO.	AREAS	CHECKED
	AREAS	CHECKED

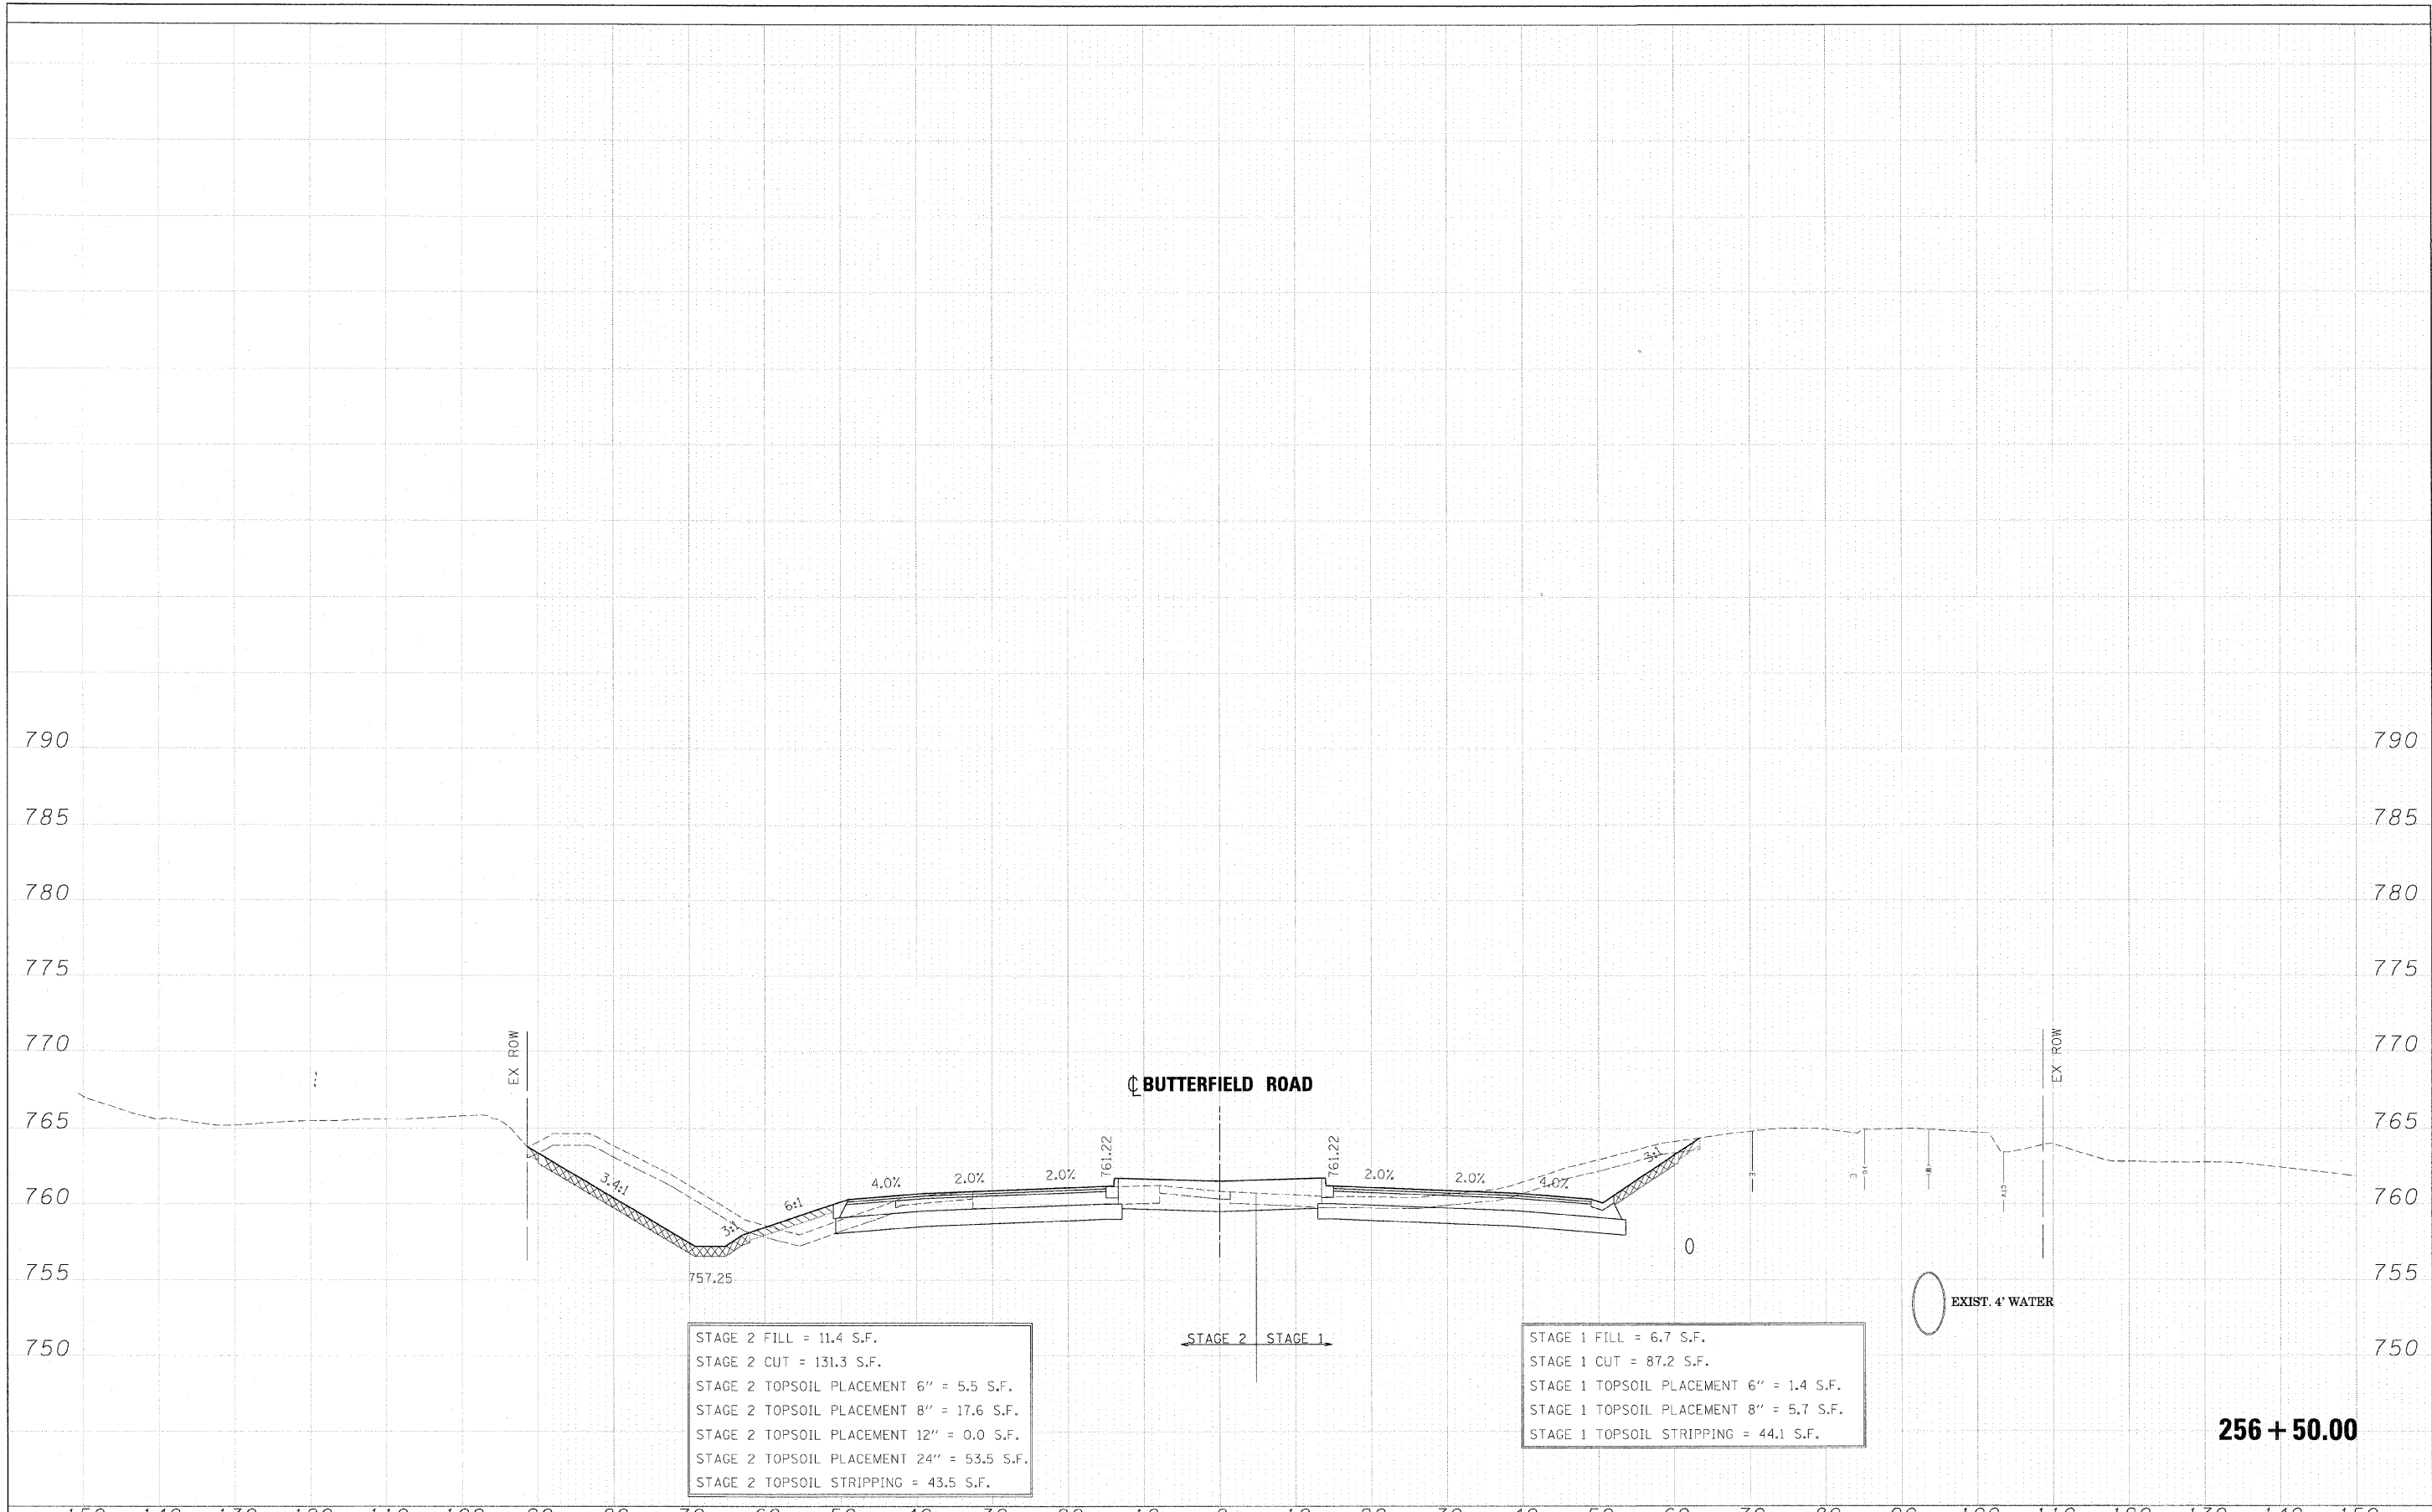

STAGE 2 FILL = 11.4 S.F.  
 STAGE 2 CUT = 131.3 S.F.  
 STAGE 2 TOPSOIL PLACEMENT 6" = 5.5 S.F.  
 STAGE 2 TOPSOIL PLACEMENT 8" = 17.6 S.F.  
 STAGE 2 TOPSOIL PLACEMENT 12" = 0.0 S.F.  
 STAGE 2 TOPSOIL PLACEMENT 24" = 53.5 S.F.  
 STAGE 2 TOPSOIL STRIPPING = 43.5 S.F.

STAGE 1 FILL = 6.7 S.F.  
 STAGE 1 CUT = 87.2 S.F.  
 STAGE 1 TOPSOIL PLACEMENT 6" = 1.4 S.F.  
 STAGE 1 TOPSOIL PLACEMENT 8" = 5.7 S.F.  
 STAGE 1 TOPSOIL STRIPPING = 44.1 S.F.

**256 + 50.00**

FILE NAME =	DESIGNED - JMM	REVISED -		<b>STATE OF ILLINOIS DEPARTMENT OF TRANSPORTATION</b>		<b>CROSS SECTIONS - IL RTE 56</b>				F.A. RTE.	SECTION	COUNTY	TOTAL SHEETS	SHEET NO.
...\\DIB2419-XS_E6.DGN	DRAWN - BMH	REVISED -								365	(57 & 58)WRS-2	DUPAGE	681	446
USER NAME = tblank	CHECKED - RMT	REVISED -								CONTRACT NO. 62419				
PLDT DATE = 12/7/2010	DATE - 12/6/10	REVISED -								ILLINOIS FED. AID PROJECT				